

boundary



PROPOSED FRONT ELEVATION


boundary



PROPOSED FRONT ELEVATION



PROPOSED SIDE ELEVATION

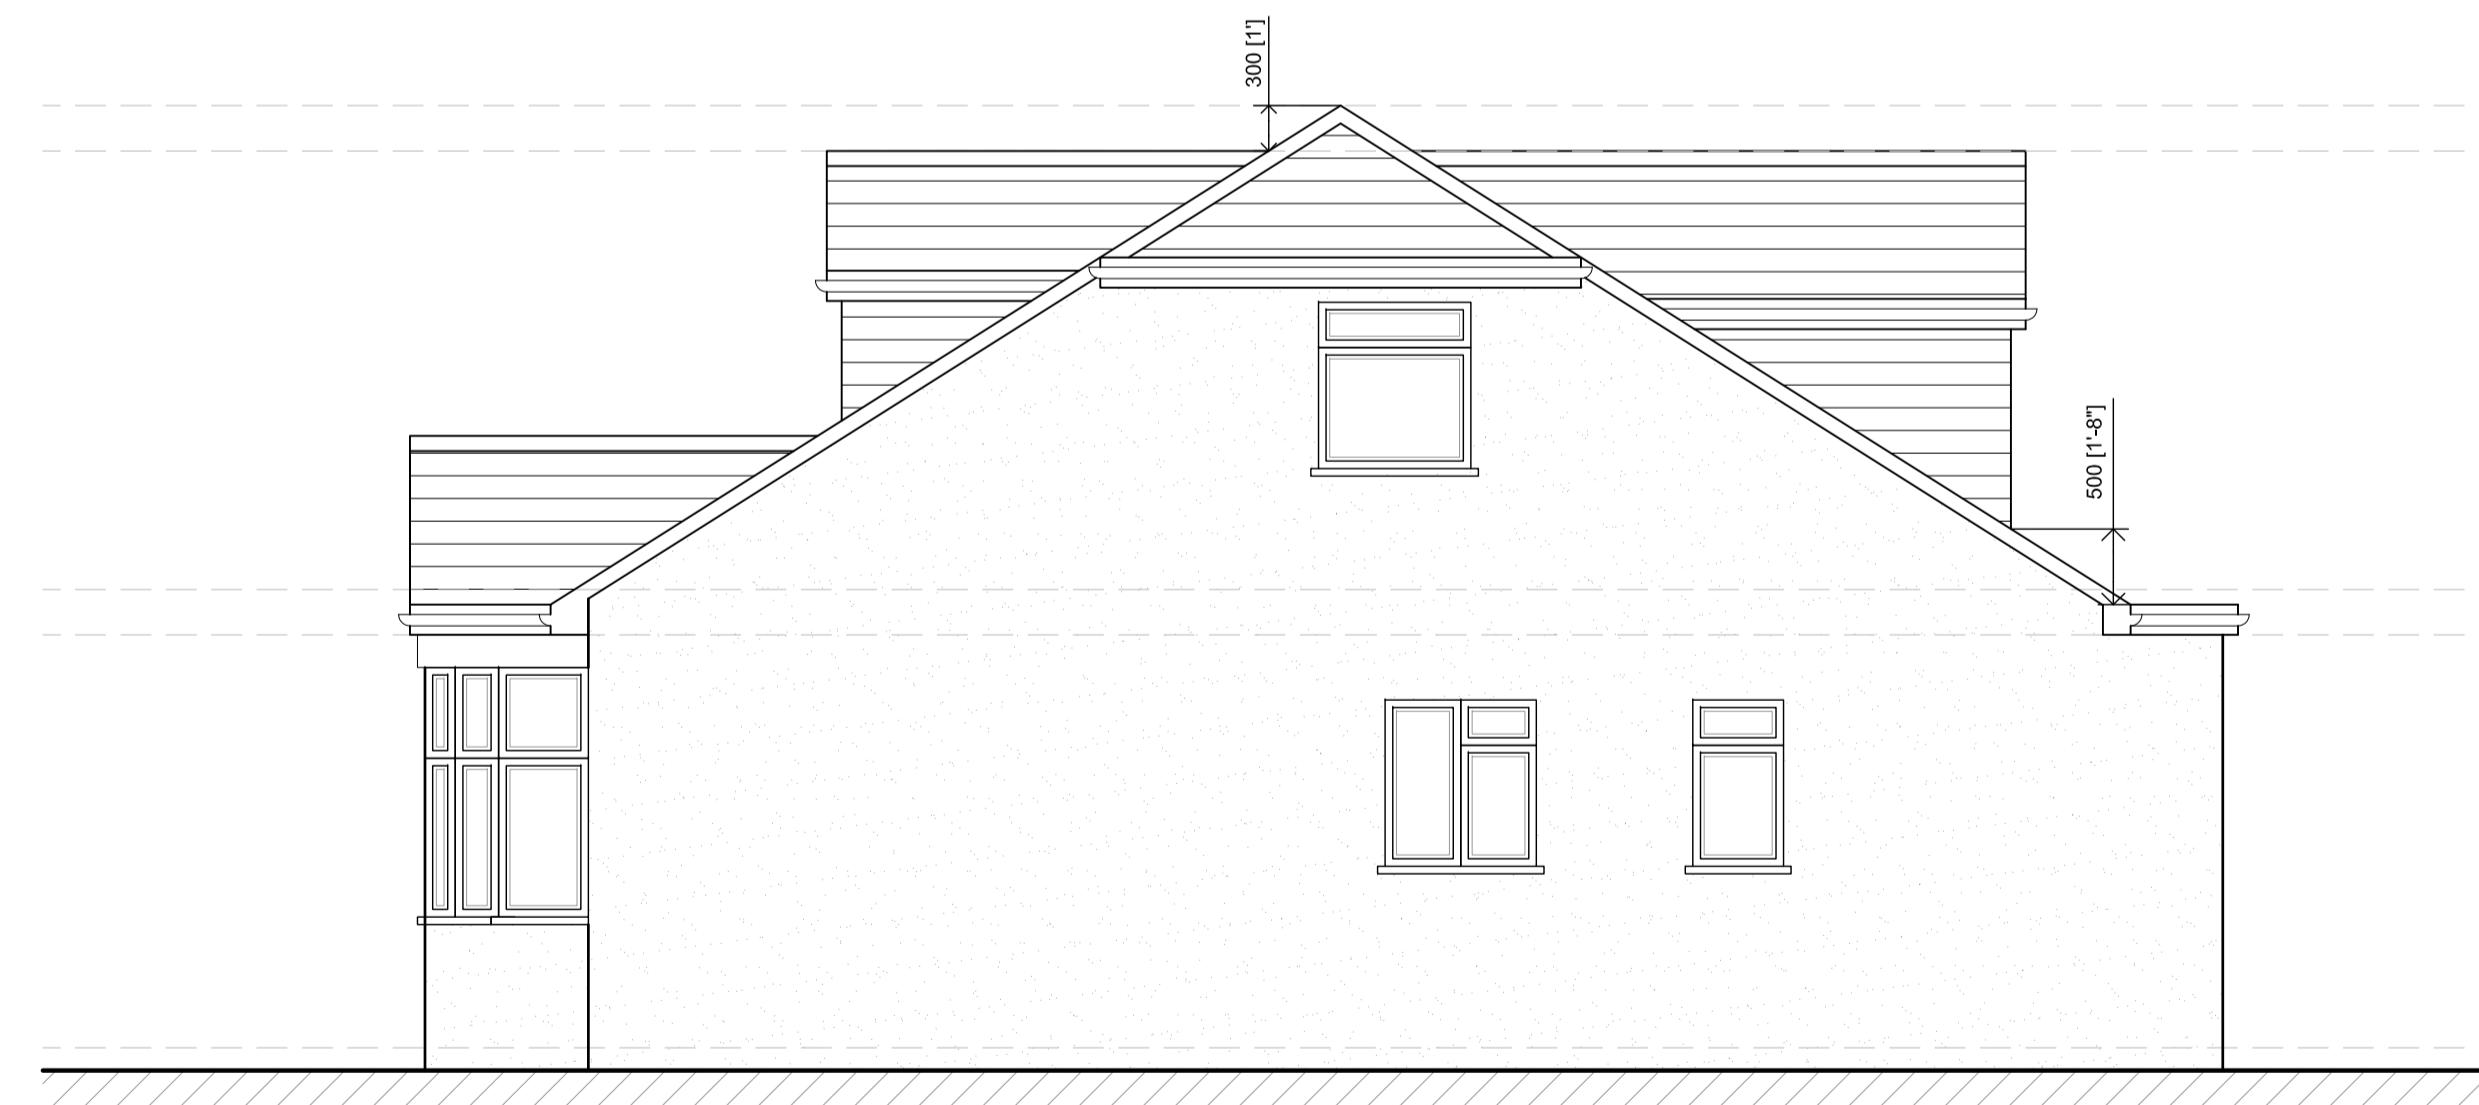

PROPOSED SIDE ELEVATION

C	01.12.21	AMENDED TO SUIT CLIENTS COMMENTS	KP
B	18.11.21	AMENDED TO SUIT CLIENTS COMMENTS	KP
A	25.10.21	AMENDED TO SUIT CLIENTS COMMENTS	KP
Rev Date	Description	Initial	
Client			

MR & MRS CHANDLER

Project Title: PROPOSED LOFT CONVERSION AND REAR DORMER
10 SUNNYDENE AVENUE, RUISLIP, HA4 6AF

Drawing Title:

PROPOSED ELEVATIONS

Cad File	Sheet Size	Scale
S001	A1	1:100
Drawn by	Drawing Date	Approved by
KP	OCT 2021	NJ
Project No.	Drawing No.	Revision
1881	P401	C

Juttla
Architects
2-4 High Street Ruislip
Middlesex HA4 7AR
010923 840077 010923 840078
info@juttla-architects.com
juttla-architects.com

This drawing is property of Juttla Architects Ltd © and must not be copied or otherwise reproduced. All dimensions must be checked on site before commencing work. No dimensions to be scaled from this drawing. This drawing was produced using AutoCAD 2016.

PLANNING ISSUE