




PROPOSED FRONT ELEVATION.

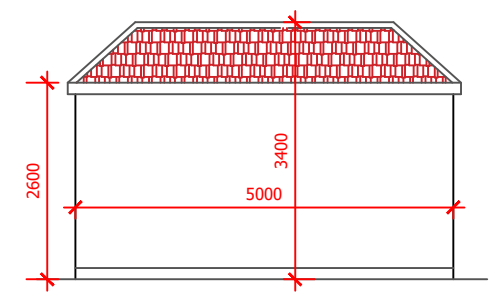


PROPOSED SIDE ELEVATION.

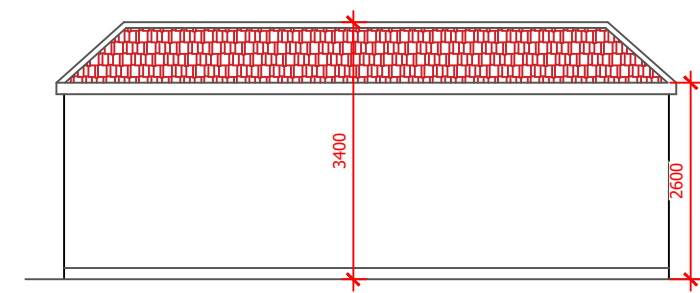

PROPOSED REAR ELEVATION.

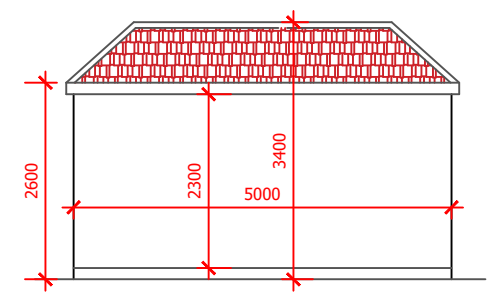

PROPOSED SIDE ELEVATION.

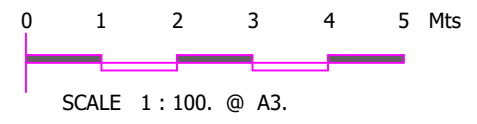

DWG. NO. EA /119 /88 WA /1C .	MR. RAJ.
Email: engineersassociates@mail.com mobile: 07877576865	PROPOSED OUTBUILDING AT 88 WINDSOR AVENUE. UXBRIDGE. UB10 9AZ.
SCALE 1 : 100. @ A3.	