




PROPOSED FRONT ELEVATION.

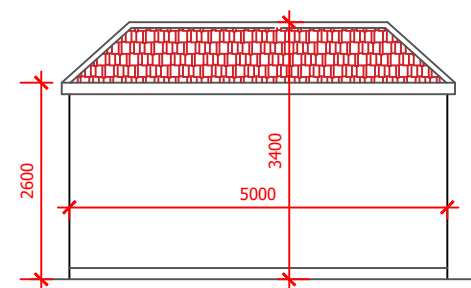


PROPOSED SIDE ELEVATION.

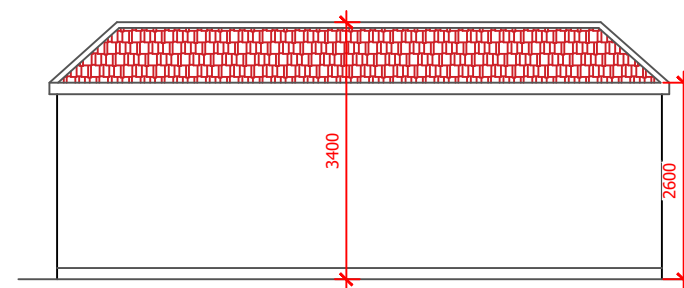

PROPOSED REAR ELEVATION.

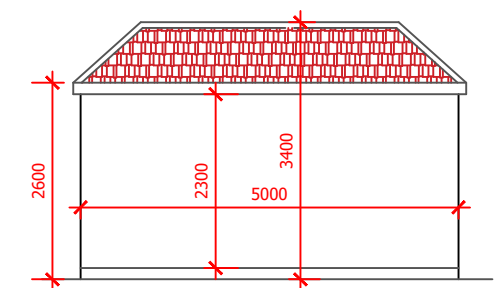

PROPOSED SIDE ELEVATION.

 

DWG. NO. EA /119 /88 WA /1D .

Email: engineersassociates@mail.com
mobile: 07877576865

SCALE 1 : 100. @ A3.

MR. RAJ.

PROPOSED OUTBUILDING AT
88 WINDSOR AVENUE.
UXBRIDGE. UB10 9AZ.