


PROPOSED ENCLOSED VERANDA
AT
34 CYGNET CLOSE NORTHWOOD HA6 2TA

NO	DATE	DESCRIPTION	DRAWING NO
REVISION			



ENGINEER
INTELLECT C&C LIMITED
30 MOUNTSIDE STANMORE, HA7 2DP
Phone: 07944650846
Web: www.intellectcivil.co.uk
Email: intellectc@outlook.com

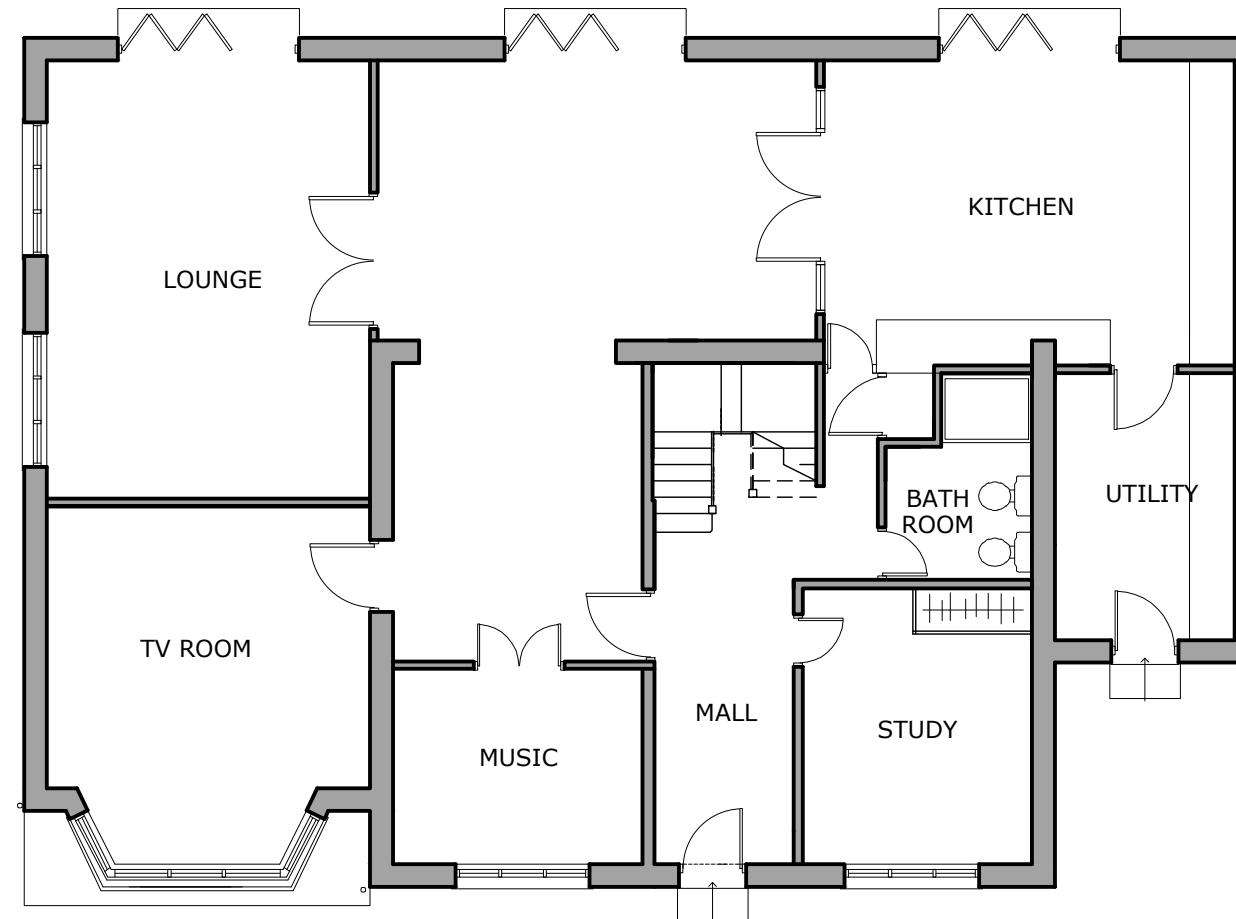

EXISTING GROUND FLOOR PLAN

Scale 1:100@A3
Area ca. 157.2 m²

Project 34 CYGNET CLOSE NORTHWOOD HA6 2TA

Job Title PROPOSED ENCLOSED VERANDA

Drawing Title EXISTING GROUND FLOOR

Date Drawing No.
23 September 2025 INT/2025/39/01
page No. 01

Revision: Page size


Date: A3

INTELLECT C&C LIMITED
30 MOUNTSIDE STANMORE, HA7 2DP
Phone: 07944650846
Web: www.intellectcivil.co.uk
Email: intellectc@outlook.com

THE CONTRACTOR SHALL CHECK AND VERIFY ALL DIMENSIONS, LEVELS AND ANGLES ON SITE PRIOR TO COMMENCING ANY WORK. THE COPYRIGHT TO THESE DRAWINGS AND ALL PARTS THEREOF REMAIN THE PROPERTY OF INTELLECT C&C LIMITED STRUCTURE. DIMENSIONS MUST NOT BE SCALE MEASURED FROM DRAWINGS

1:50 Scale 1:50
1m 0 1m 2m

1:100 Scale 1:100
2m 0 2m 4m

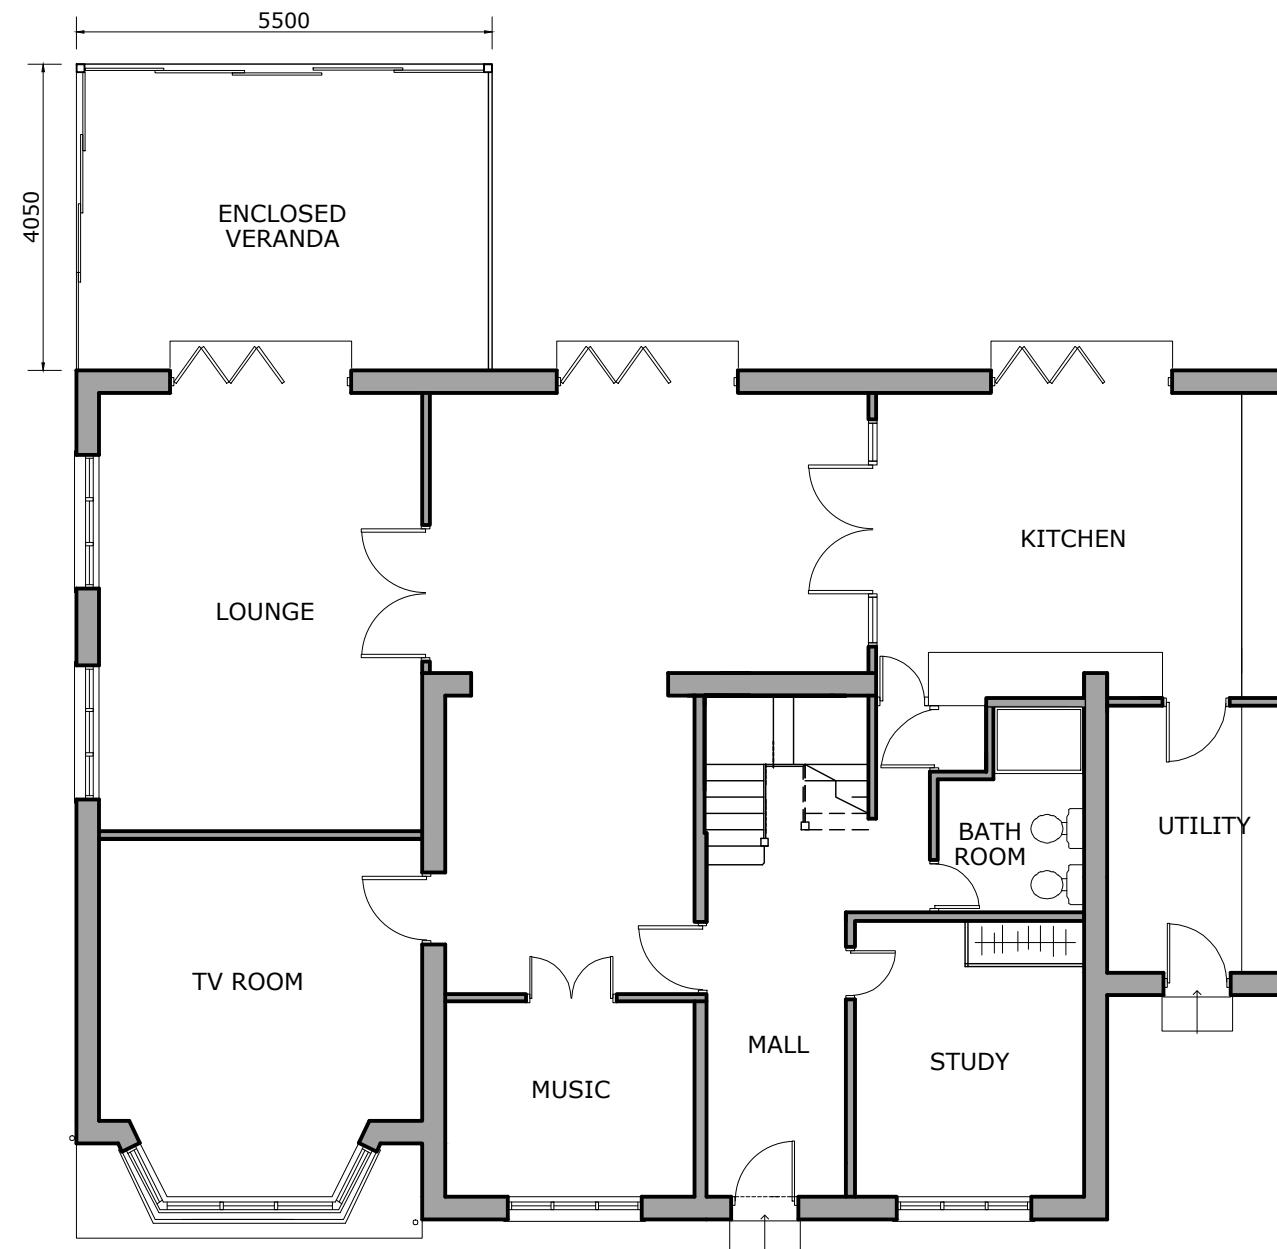

PROPOSED GROUND FLOOR PLAN

Scale 1:100@A3
Area ca. 157.2 m²

Project 34 CYGNET CLOSE NORTHWOOD HA6 2TA

Job Title PROPOSED ENCLOSED VERANDA

Drawing Title PROPOSED GROUND FLOOR

Date Drawing No.
23 September 2025 INT/2025/39/02
page No. 02

Revision: _____
Date: _____

A3

INTELLECT C&C LIMITED
30 MOUNTSIDE STANMORE, HA7 2DP
Phone: 07944650846
Web: www.intellectcivil.co.uk
Email: intellectc@outlook.com

THE CONTRACTOR SHALL CHECK AND VERIFY ALL DIMENSIONS, LEVELS AND ANGLES ON SITE PRIOR TO COMMENCING ANY WORK. THE COPYRIGHT TO THESE DRAWINGS AND ALL PARTS THEREOF REMAIN THE PROPERTY OF INTELLECT C&C LIMITED STRUCTURE. DIMENSIONS MUST NOT BE SCALE MEASURED FROM DRAWINGS

1:50 Scale 1:50
1m 0 1m 2m

1:100 Scale 1:100
2m 0 2m 4m



EXISTING REAR ELEVATION

Scale 1:50@A3

Project 34 CYGNET CLOSE NORTHWOOD HA6 2TA

Job Title PROPOSED ENCLOSED VERANDA

Drawing Title EXISTING REAR ELEVATION

Date Drawing No.
23 September 2025 INT/2025/39/03
page No. 03

Revision: Page size


Date: A3

**INTELLECT C&C LIMITED**
30 MOUNTSIDE STANMORE, HA7 2DP
Phone: 07944650846
Web: www.intellectcivils.co.uk
Email: intellectc@outlook.com

THE CONTRACTOR SHALL CHECK AND VERIFY ALL
DIMENSIONS, LEVELS AND ANGLES ON SITE PRIOR TO
COMMENCING ANY WORK. THE COPYRIGHT TO THESE
DRAWINGS AND ALL PARTS THEREOF REMAIN THE PROPERTY OF
INTELLECT C&C LIMITED STRUCTURE. DIMENSIONS MUST NOT BE
SCALE MEASURED FROM DRAWINGS

1:50 Scale 1:50
1m 0 1m 2m

1:100 Scale 1:100
2m 0 2m 4m

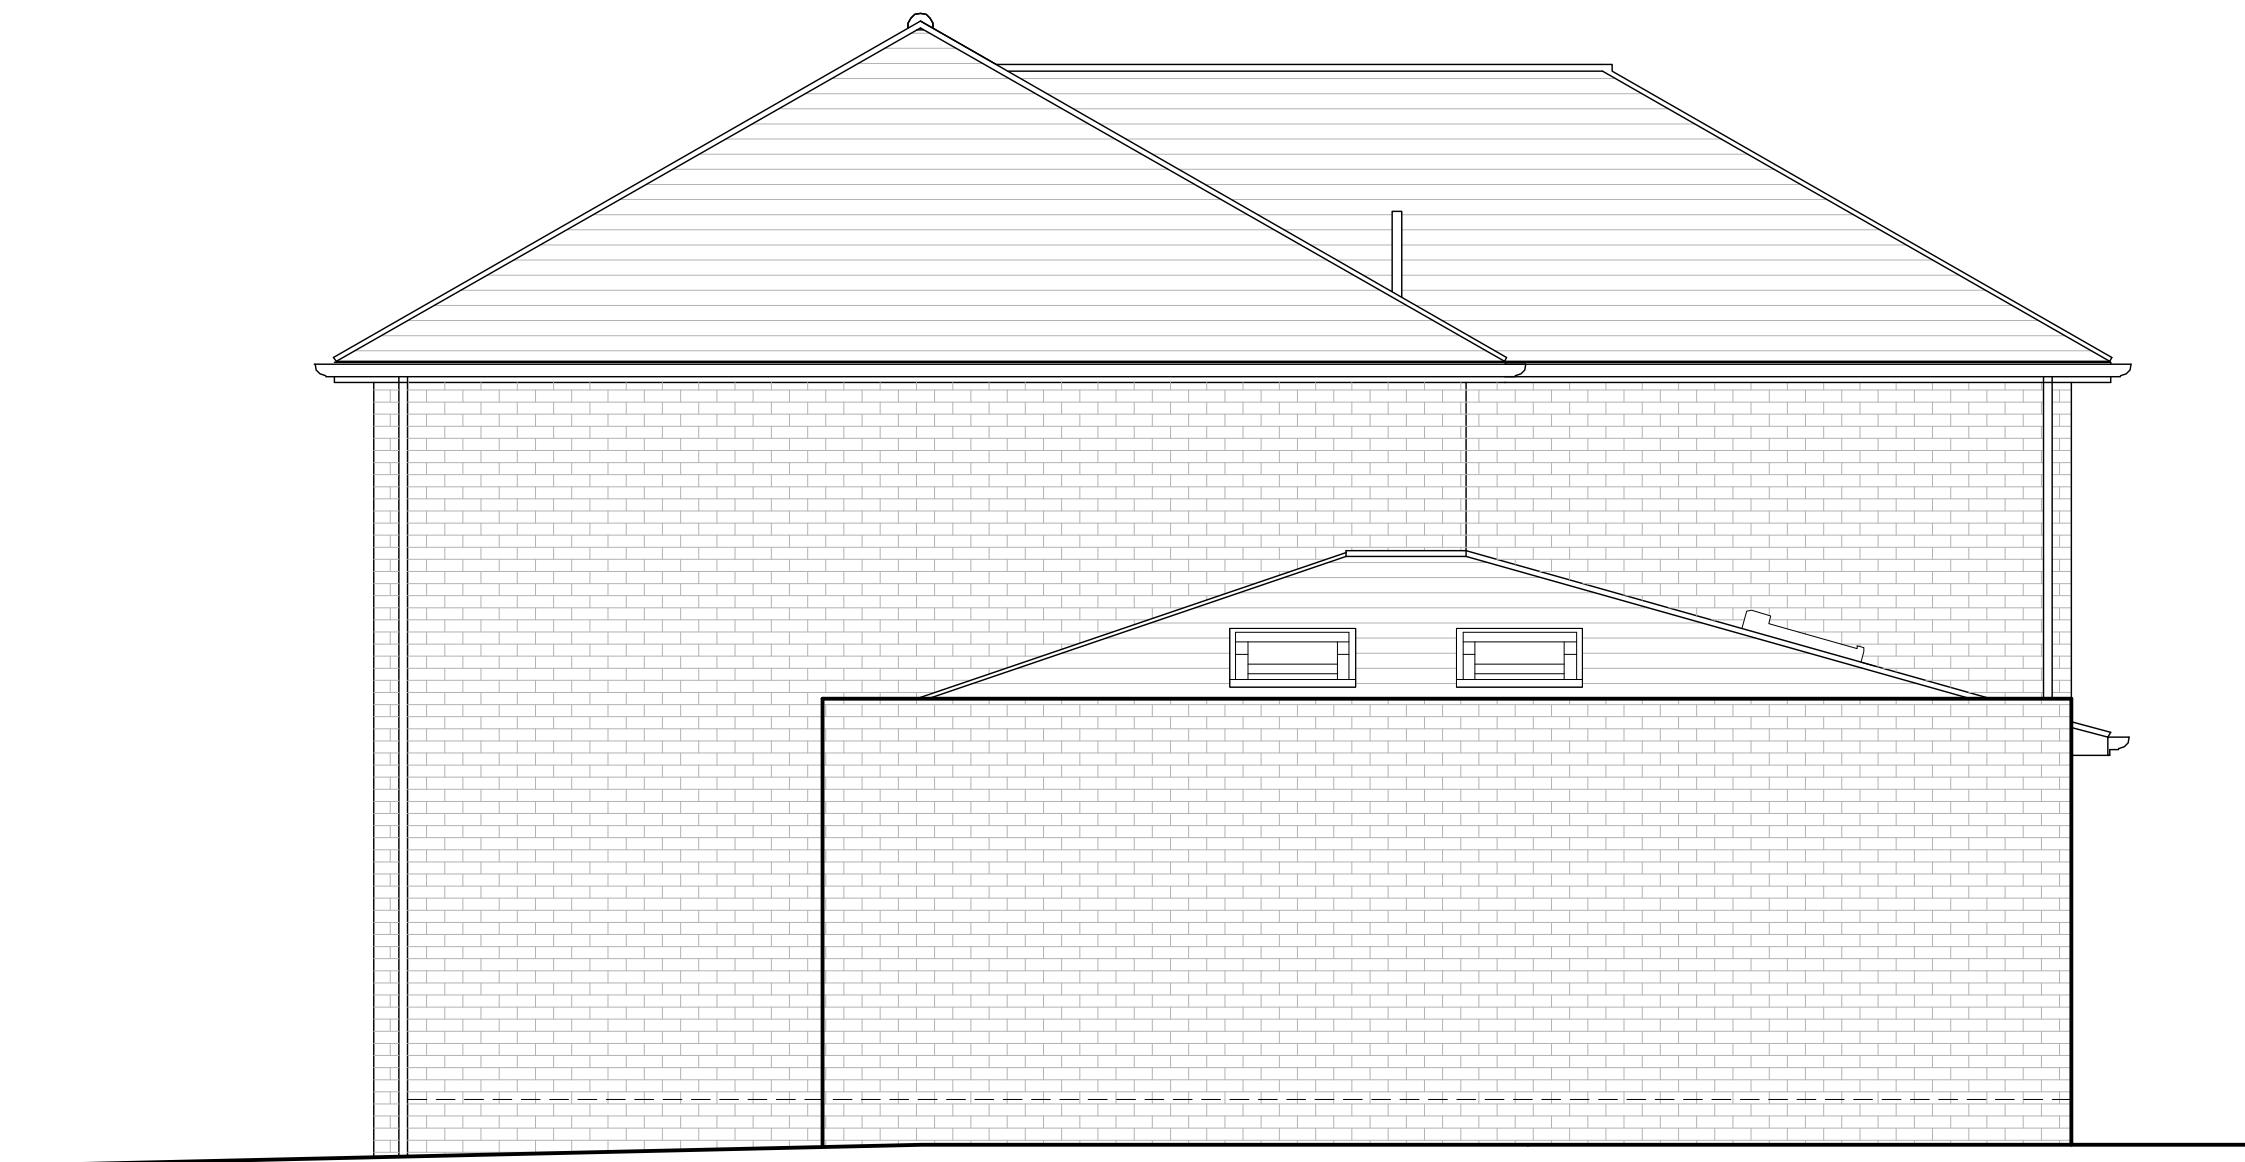

EXISTING SIDE ELEVATION

Scale 1:50@A3

Project 34 CYGNET CLOSE NORTHWOOD HA6 2TA

Job Title PROPOSED ENCLOSED VERANDA

Drawing Title EXISTING SIDE ELEVATION

Date Drawing No.
23 September 2025 INT/2025/39/4
page No. 4

Revision: Page size
Date: A3

 INTELLECT C&C LIMITED
30 MOUNTSIDE STANMORE, HA7 2DP
Phone: 07944650846
Web: www.intellectcivil.co.uk
Email: intellectc@outlook.com

THE CONTRACTOR SHALL CHECK AND VERIFY ALL
DIMENSIONS, LEVELS AND ANGLES ON SITE PRIOR TO
COMMENCING ANY WORK. THE COPYRIGHT TO THESE
DRAWINGS AND ALL PARTS THEREOF REMAIN THE PROPERTY OF
INTELLECT C&C LIMITED STRUCTURE. DIMENSIONS MUST NOT BE
SCALE MEASURED FROM DRAWINGS

1:50 Scale 1:50
1m 0 1m 2m

1:100 Scale 1:100
2m 0 2m 4m



EXISTING SIDE ELEVATION

Scale 1:50@A3

Project 34 CYGNET CLOSE NORTHWOOD HA6 2TA

Job Title PROPOSED ENCLOSED VERANDA

Drawing Title EXISTING SIDE ELEVATION

Date Drawing No.
23 September 2025 INT/2025/39/5
page No. 5

Revision: Page size

Date: A3

INTELLECT C&C LIMITED
30 MOUNTSIDE STANMORE, HA7 2DP
Phone: 07944650846
Web: www.intellectcivil.co.uk
Email: intellectc@outlook.com

THE CONTRACTOR SHALL CHECK AND VERIFY ALL
DIMENSIONS, LEVELS AND ANGLES ON SITE PRIOR TO
COMMENCING ANY WORK. THE COPYRIGHT TO THESE
DRAWINGS AND ALL PARTS THEREOF REMAIN THE PROPERTY OF
INTELLECT C&C LIMITED STRUCTURE. DIMENSIONS MUST NOT BE
SCALE MEASURED FROM DRAWINGS

1:50 Scale 1:50
1m 0 1m 2m

1:100 Scale 1:100
2m 0 2m 4m



PROPOSED REAR ELEVATION

Scale 1:50@A3

Project 34 CYGNET CLOSE NORTHWOOD HA6 2TA

Job Title PROPOSED ENCLOSED VERANDA

Drawing Title PROPOSED REAR ELEVATION

Date Drawing No.
23 September 2025 INT/2025/39/06
page No. 06

Revision: Page size


Date: A3

INTELLECT C&C LIMITED
30 MOUNTSIDE STANMORE, HA7 2DP
Phone: 07944650846
Web: www.intellectcivil.co.uk
Email: intellectc@outlook.com

THE CONTRACTOR SHALL CHECK AND VERIFY ALL DIMENSIONS, LEVELS AND ANGLES ON SITE PRIOR TO COMMENCING ANY WORK. THE COPYRIGHT TO THESE DRAWINGS AND ALL PARTS THEREOF REMAIN THE PROPERTY OF INTELLECT C&C LIMITED STRUCTURE. DIMENSIONS MUST NOT BE SCALE MEASURED FROM DRAWINGS

Scale 1:50
1:50 0 1m 2m
1m 0 1m 2m

Scale 1:100
1:100 0 2m 4m
2m 0 2m 4m

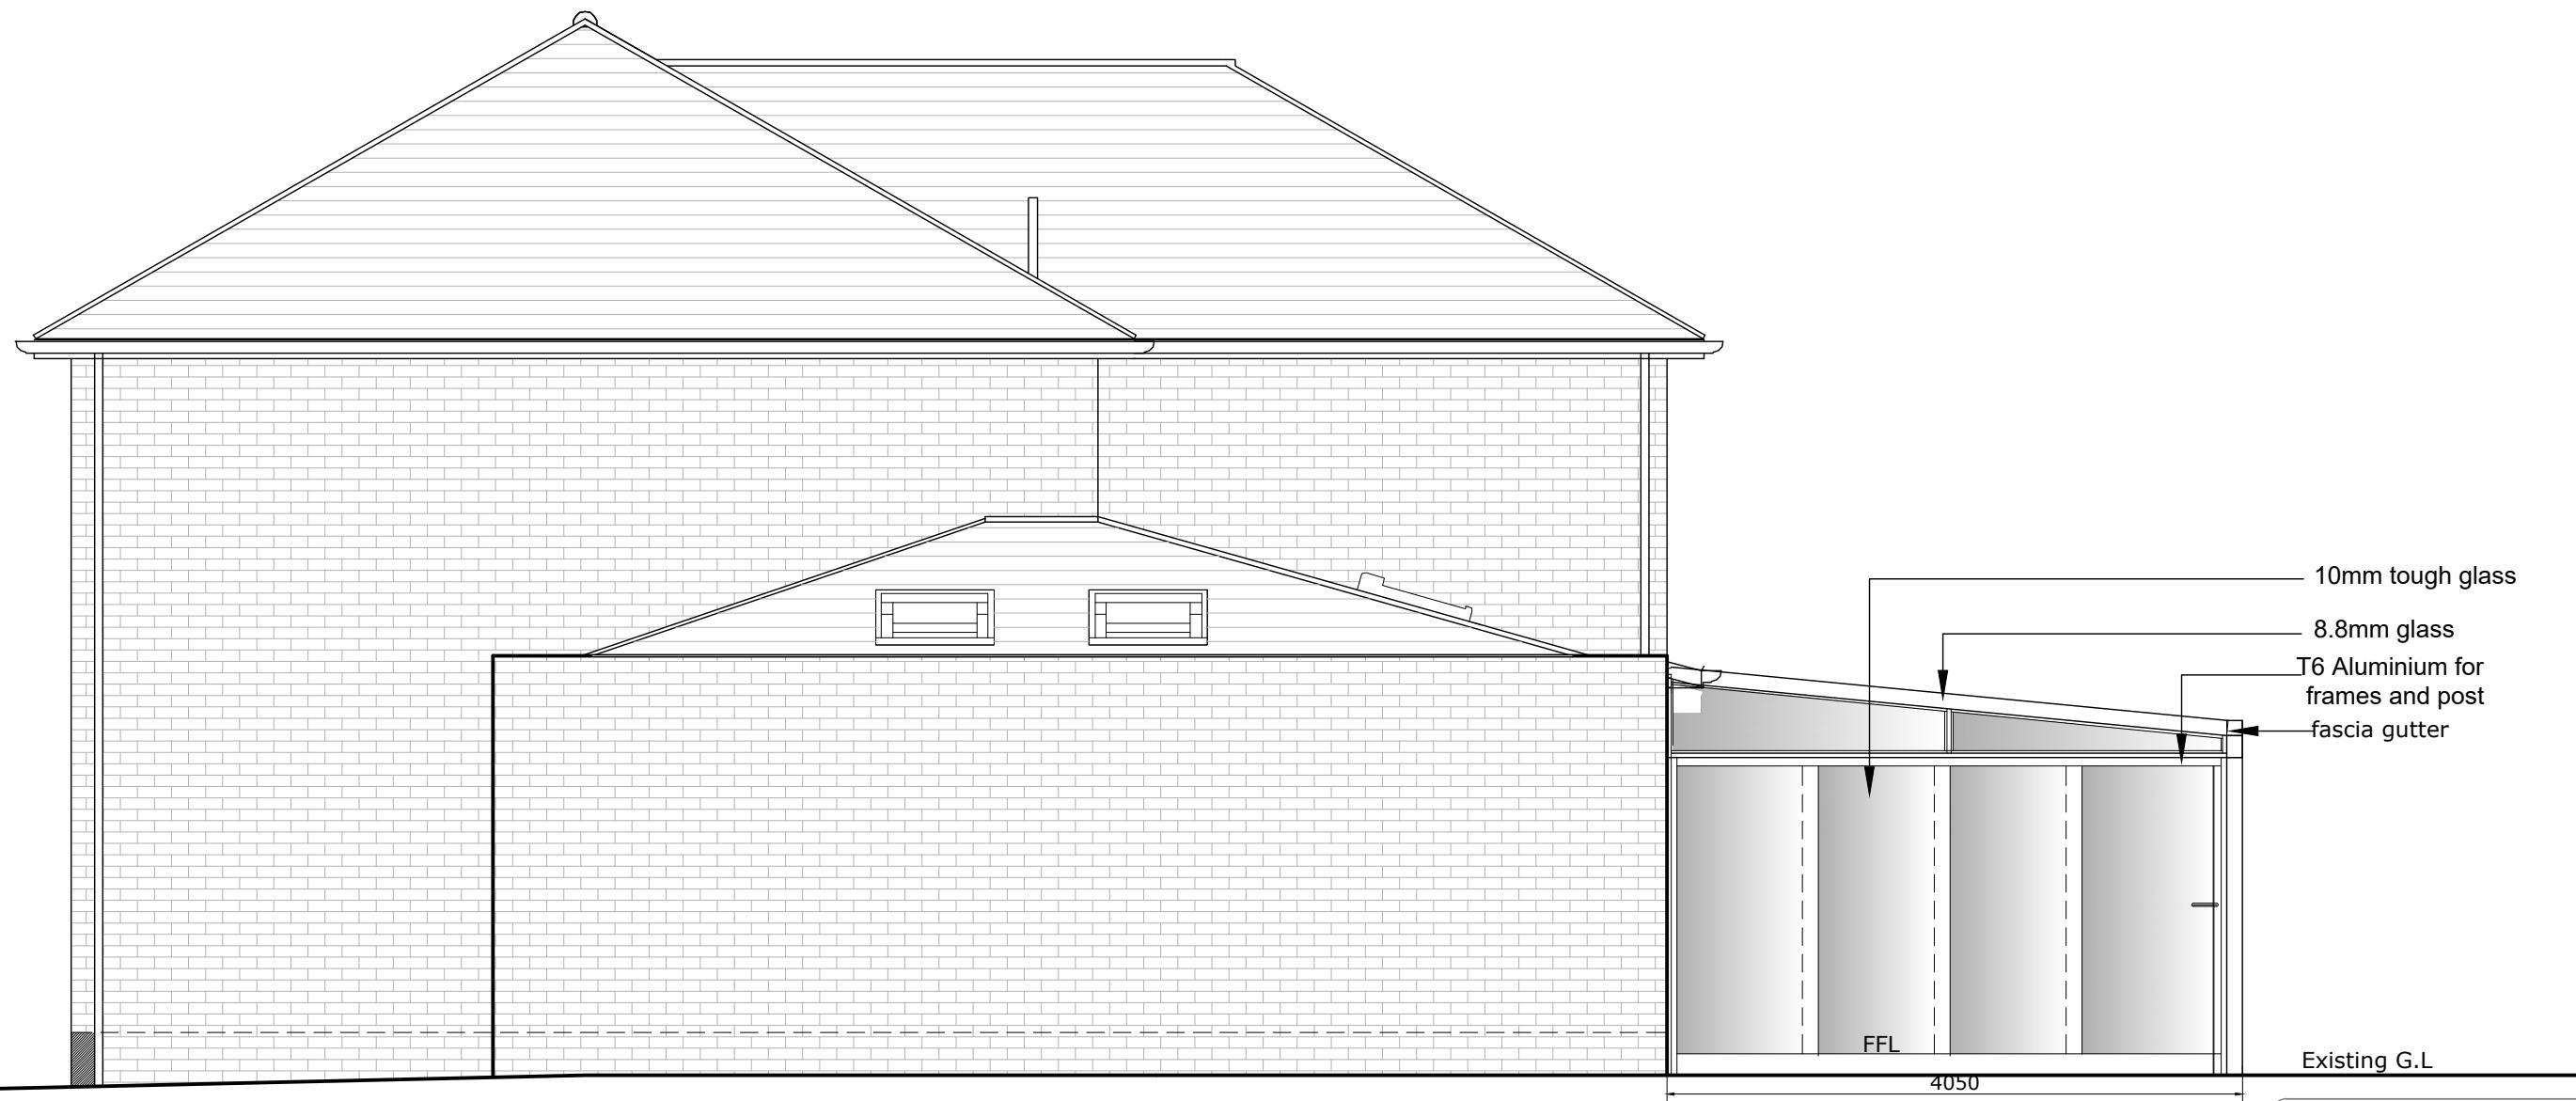

PROPOSED SIDE ELEVATION

Scale 1:50@A3

Project 34 CYGNET CLOSE NORTHWOOD HA6 2TA

Job Title PROPOSED ENCLOSED VERANDA

Drawing Title PROPOSED SIDE ELEVATION

Date Drawing No.
23 September 2025 INT/2025/39/7

page No.
7

Revision:
Date:

Page size
A3

INTELLECT C&C LIMITED
30 MOUNTSIDE STANMORE, HA7 2DP
Phone: 07944650846
Web: www.intellectcivil.co.uk
Email: intellectc@outlook.com

THE CONTRACTOR SHALL CHECK AND VERIFY ALL DIMENSIONS, LEVELS AND ANGLES ON SITE PRIOR TO COMMENCING ANY WORK. THE COPYRIGHT TO THESE DRAWINGS AND ALL PARTS THEREOF REMAIN THE PROPERTY OF INTELLECT C&C LIMITED STRUCTURE. DIMENSIONS MUST NOT BE SCALE MEASURED FROM DRAWINGS

1:50 Scale 1:50
1m 0 1m 2m

1:100 Scale 1:100
2m 0 2m 4m



PROPOSED SIDE ELEVATION

Scale 1:50@A3

Project 34 CYGNET CLOSE NORTHWOOD HA6 2TA

Job Title PROPOSED ENCLOSED VERANDA

Drawing Title PROPOSED SIDE ELEVATION

Date Drawing No.
23 September 2025 INT/2025/39/8

page No. 8

Revision: Page size

Date: A3

INTELLECT C&C LIMITED
30 MOUNTSIDE STANMORE, HA7 2DP
Phone: 07944650846
Web: www.intellectcivil.co.uk
Email: intellectc@outlook.com

THE CONTRACTOR SHALL CHECK AND VERIFY ALL DIMENSIONS, LEVELS AND ANGLES ON SITE PRIOR TO COMMENCING ANY WORK. THE COPYRIGHT TO THESE DRAWINGS AND ALL PARTS THEREOF REMAIN THE PROPERTY OF INTELLECT C&C LIMITED STRUCTURE. DIMENSIONS MUST NOT BE SCALE MEASURED FROM DRAWINGS

Scale 1:50
1:50

Scale 1:100
1:100