



PLEASE REFER TO APPLICATION REFERENCE 25901/APP/2022/3688 AS THIS CONSISTS OF AN APPROVED APPLICATION ON THIS SITE.

THE ONLY CHANGE FROM THE APPROVED SCHEME AND THIS SCHEME CONSISTS OF THE FOLLOWING;


- CHANGES TO THE FRONT ELEVATION WINDOW DESIGN.
- FRONT WALL OF BEDROOM 4 BROUGHT FORWARD TO MATCH THE LINE OF THE EXISTING DWELLING. THIS IS TO ENSURE THE ROOF LINES REMAIN CONSISTENT.

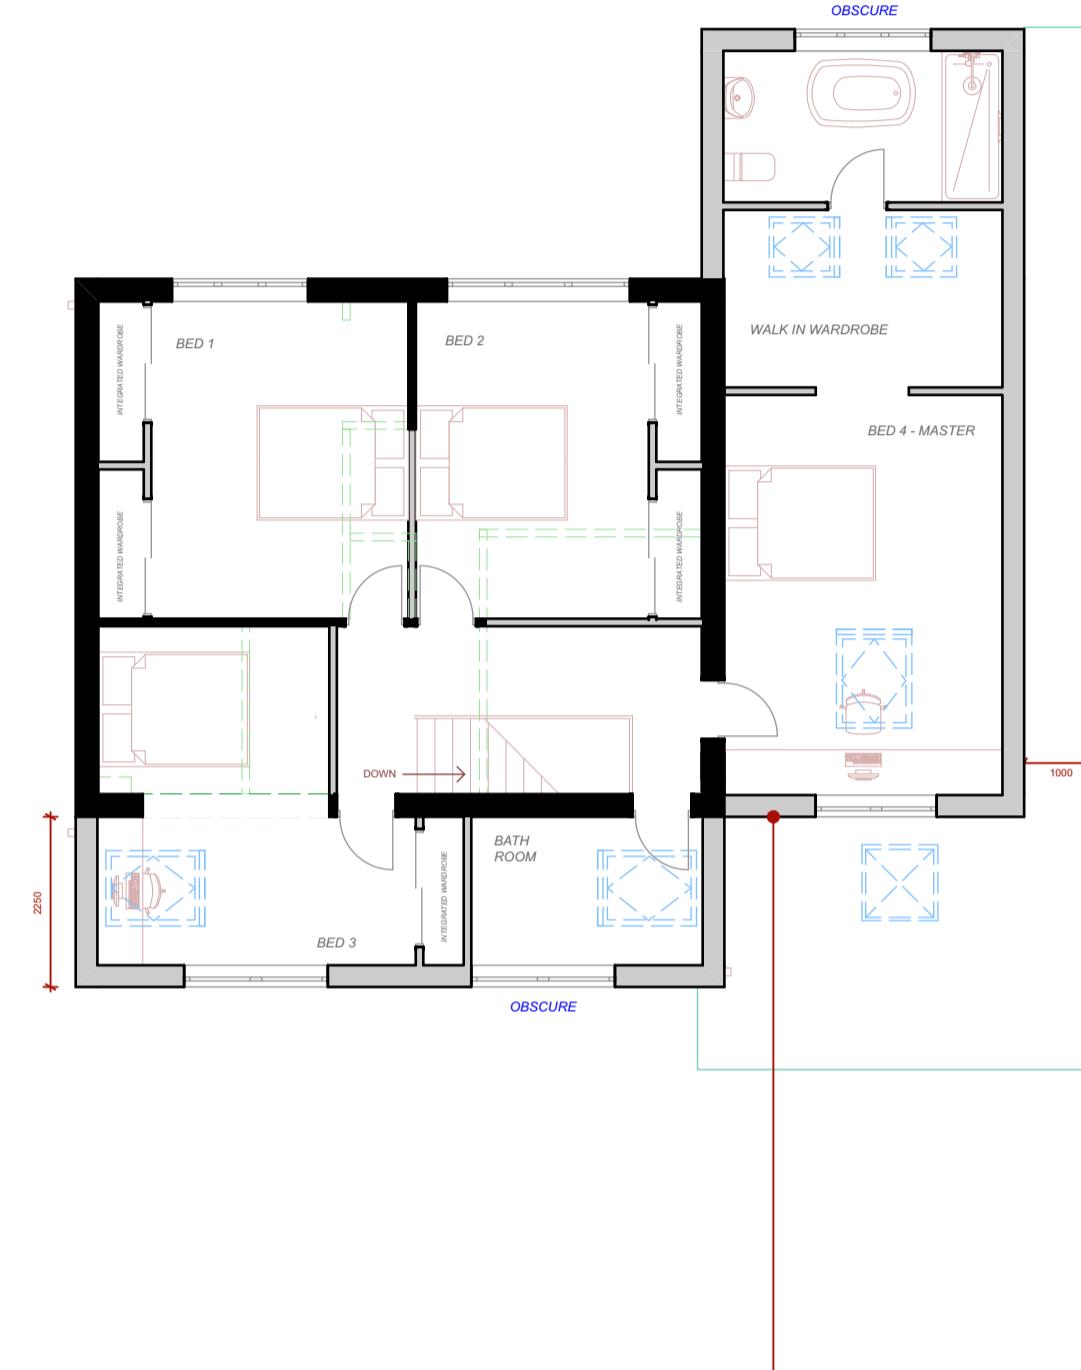

FIRST

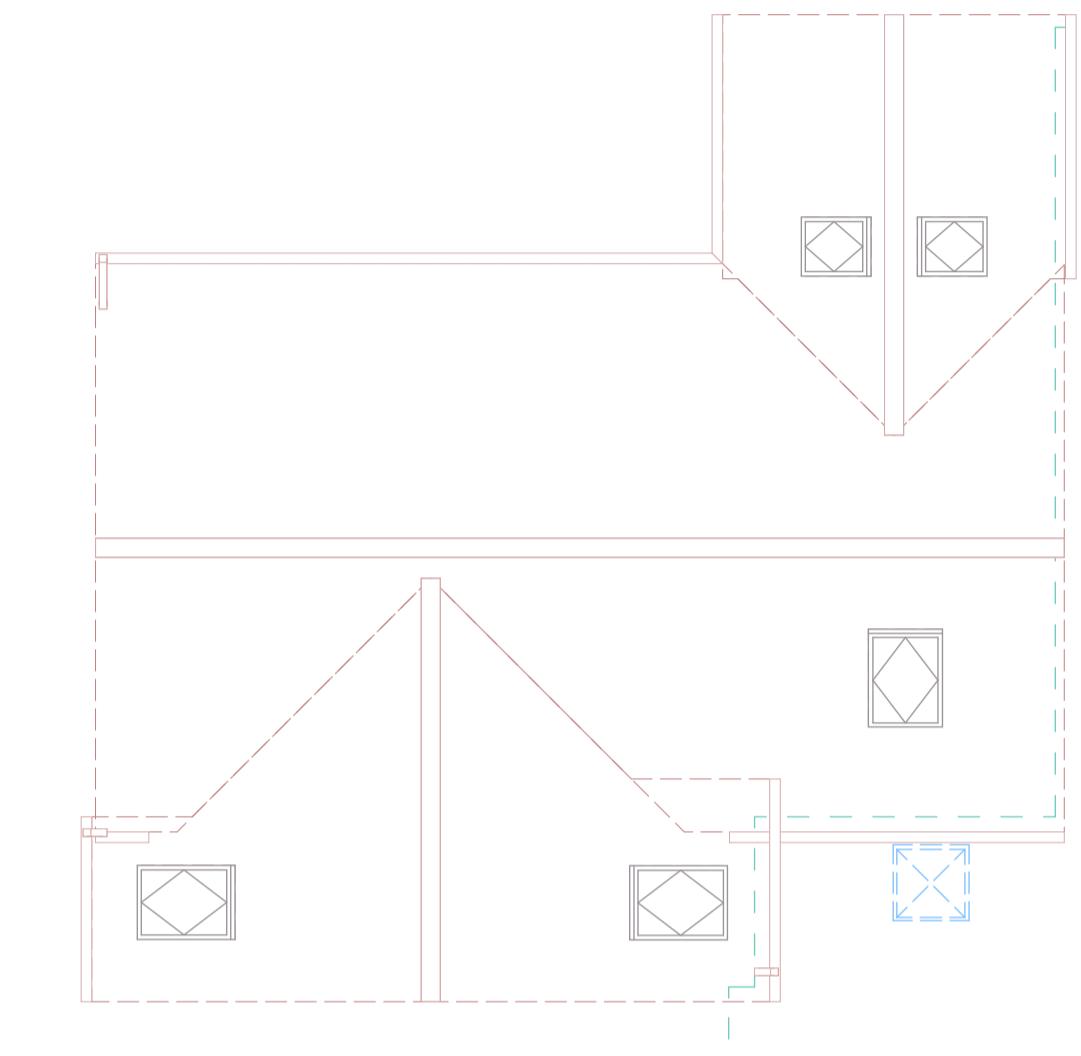

LOFT

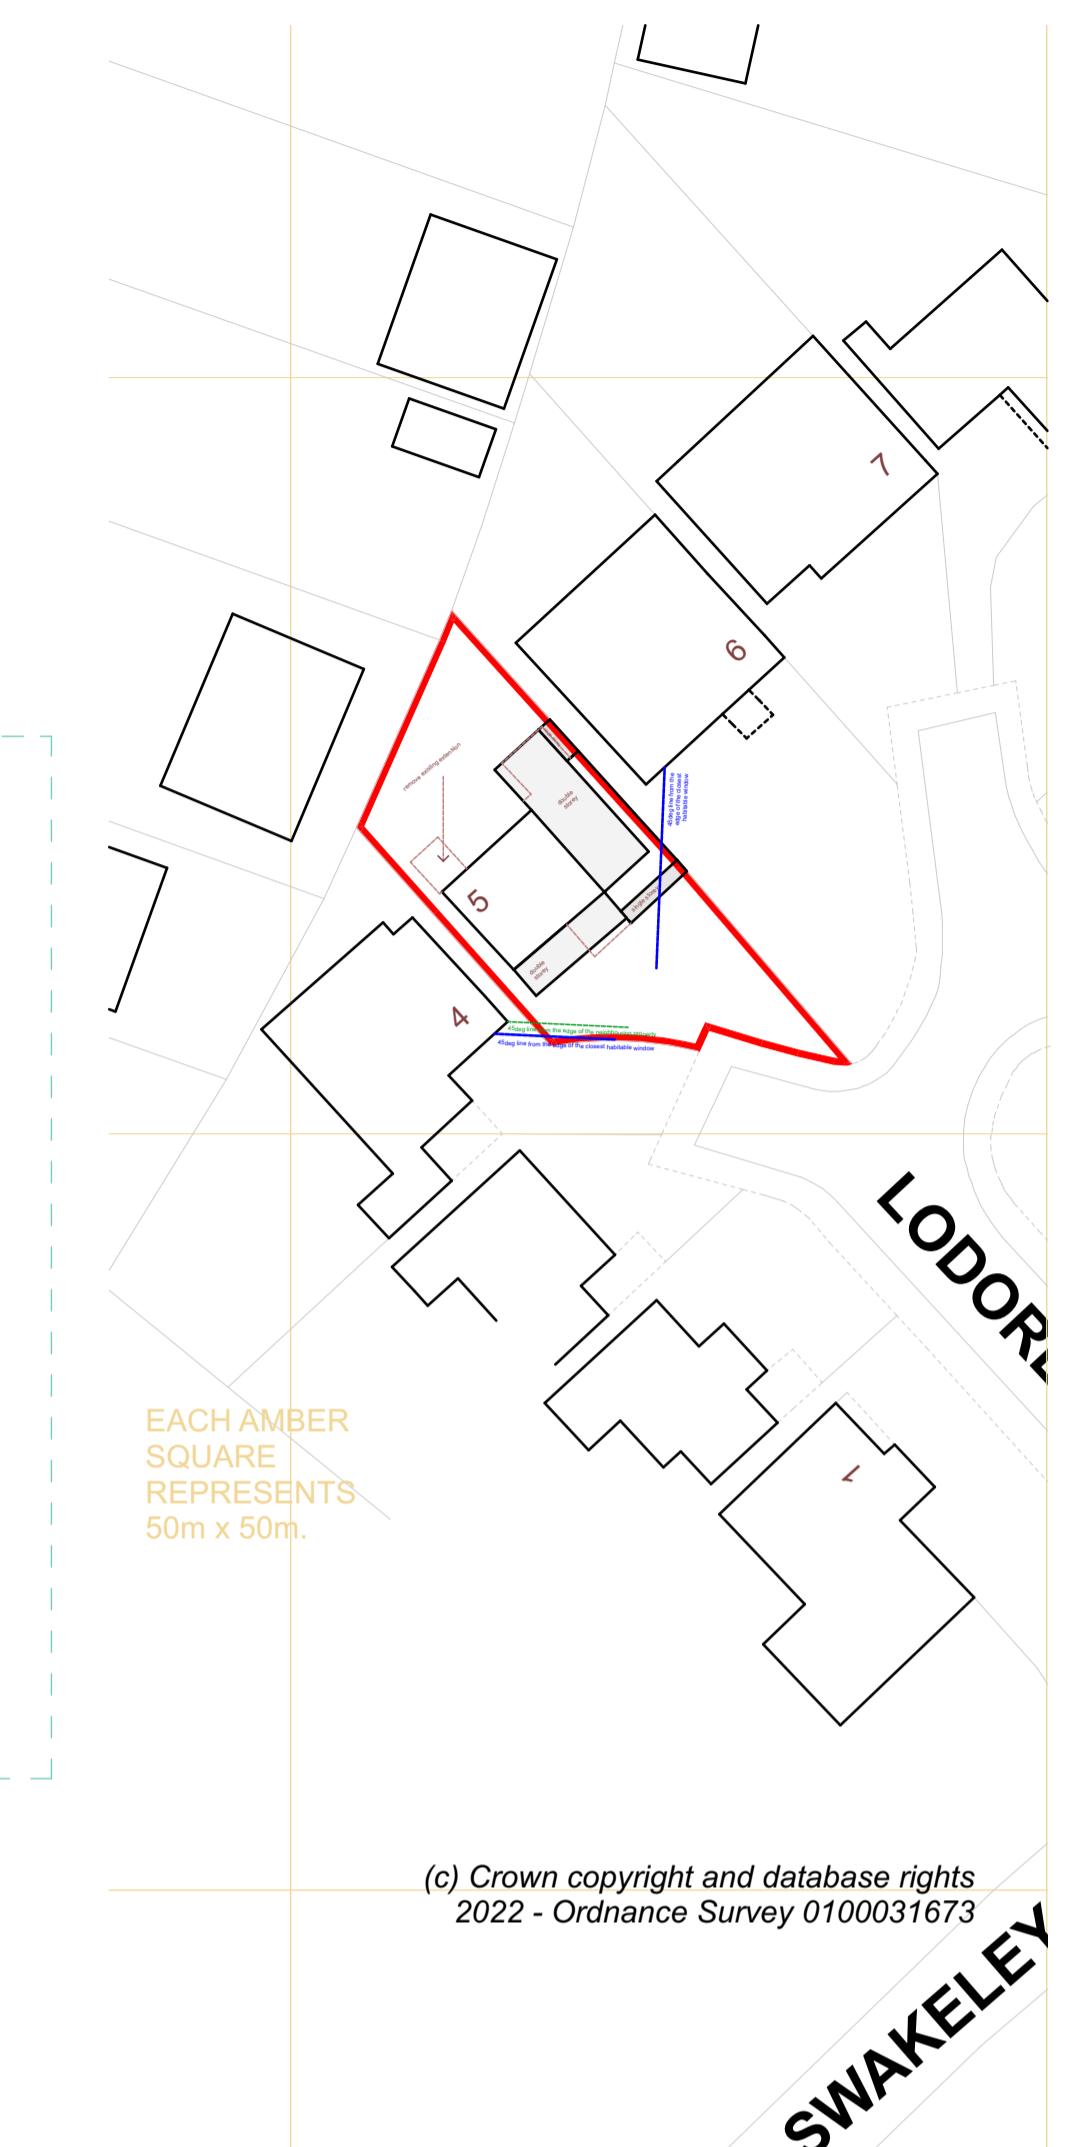

(c) Crown copyright and database rights
2022 - Ordnance Survey 0100031673

This drawing and the works depicted within are the copyright of Plan My Property and may not be reproduced or amended without the written permission of Plan My Property. All rights reserved. Before commencement of the works the contractor must check and verify all buildings and structures, services, boundaries, water and sewer outfalls, invert levels and connecting services. This drawing must be read in conjunction with the Building Regulations, Building Safety and Health and Environmental Protection Act 2022 and detailed layout and engineering drawings. The contractor must satisfy himself with the appropriateness of the proposed works and should ensure that adequate foundations are provided for the proposed works for any part of the works. This drawing should not be relied upon to give information on ground conditions and should not be used for any other purpose. The Contractor is to carry out the work in compliance with the Building Regulations, Approved Current Building Standards and the Building Safety and Health and Environmental Protection Act 2022.

DRAWING INFORMATION

project stage
Householder Planning Application (02)


property address
5 Lodore Green
Lakenham
UB10 8SQ

date:
August 2023

drawing number:
5LG : HPA02/02

PROVISIONAL


PROPOSED FLOOR PLANS - SCALE 1:100 @ A1

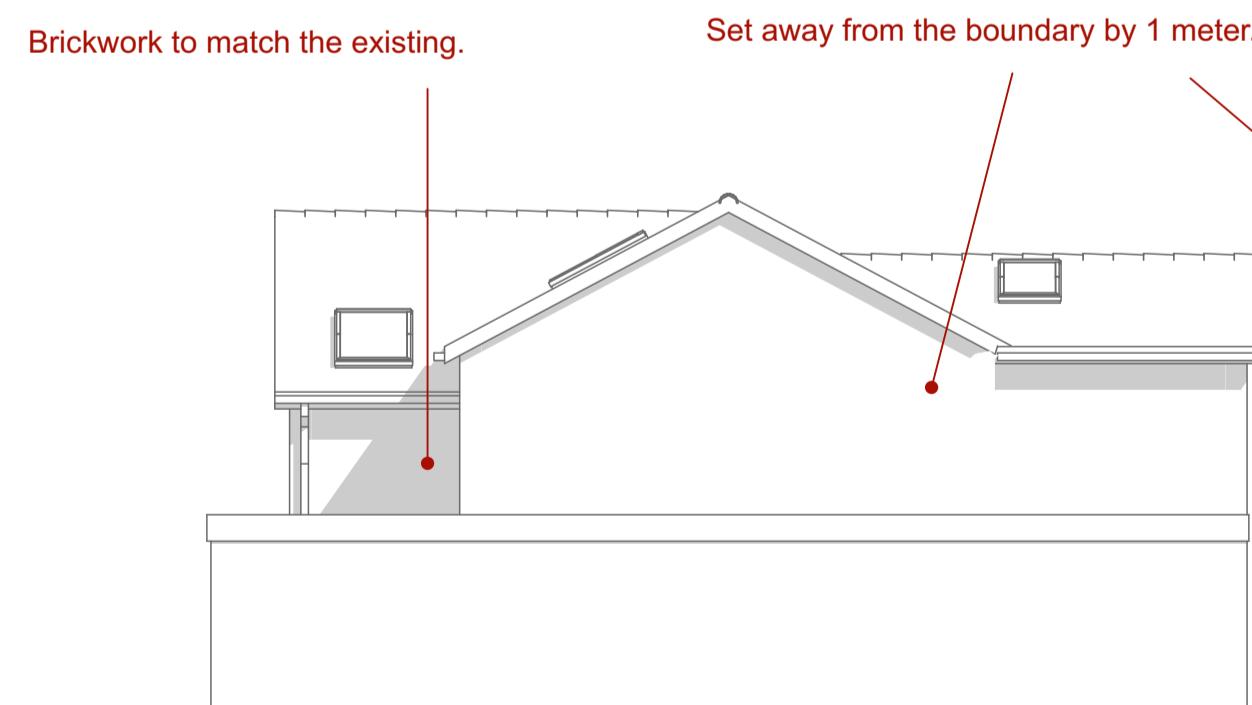


SIDE ELEVATION - FACING NUMBER 6



REAR ELEVATION - FACING THE GARDEN

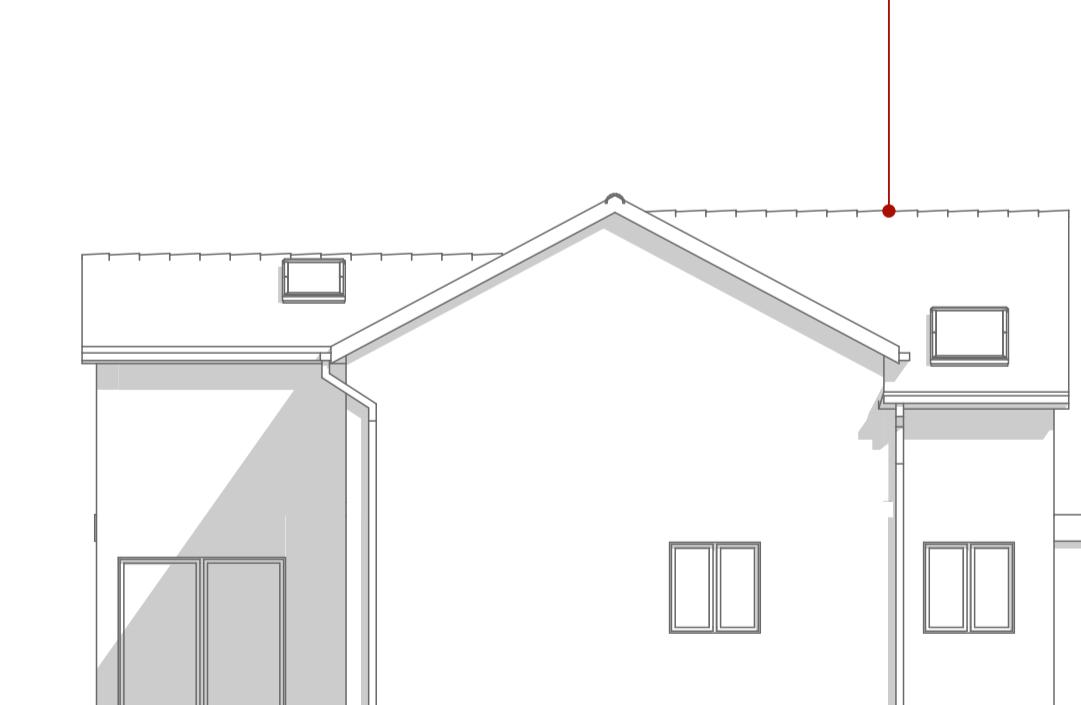

SIDE ELEVATION - FACING NUMBER 4

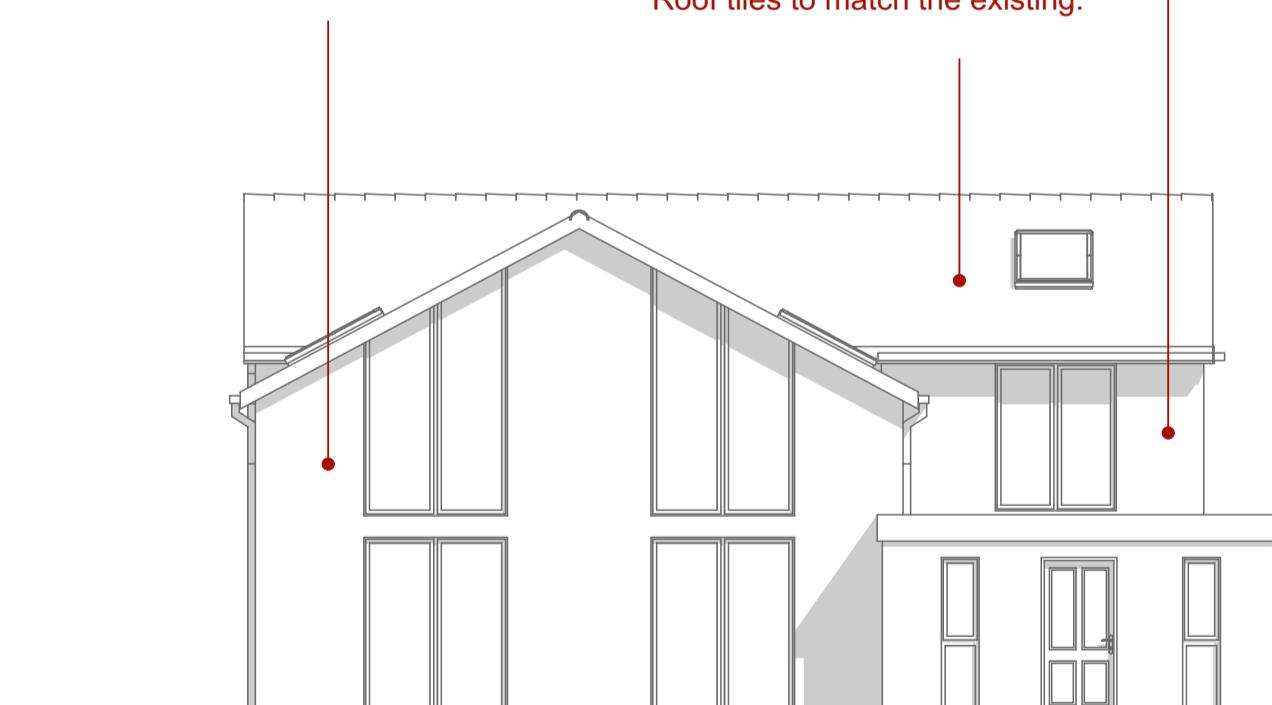

FRONT ELEVATION - FACING AVONDALE ROAD

PROPOSED ELEVATIONS - SCALE 1:100 @ A1

