



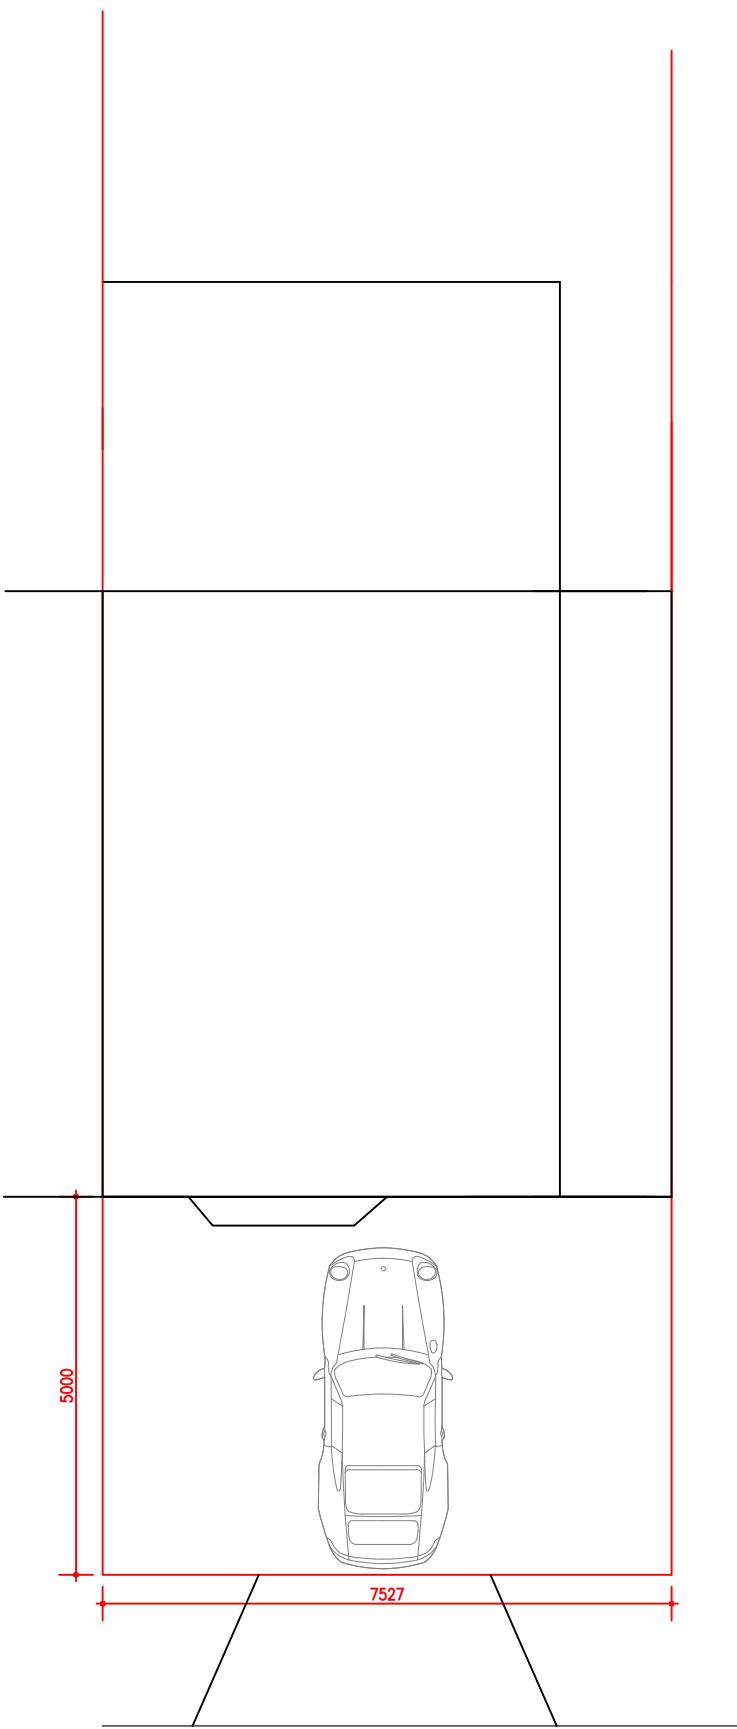

SCALE - 1 : 100.

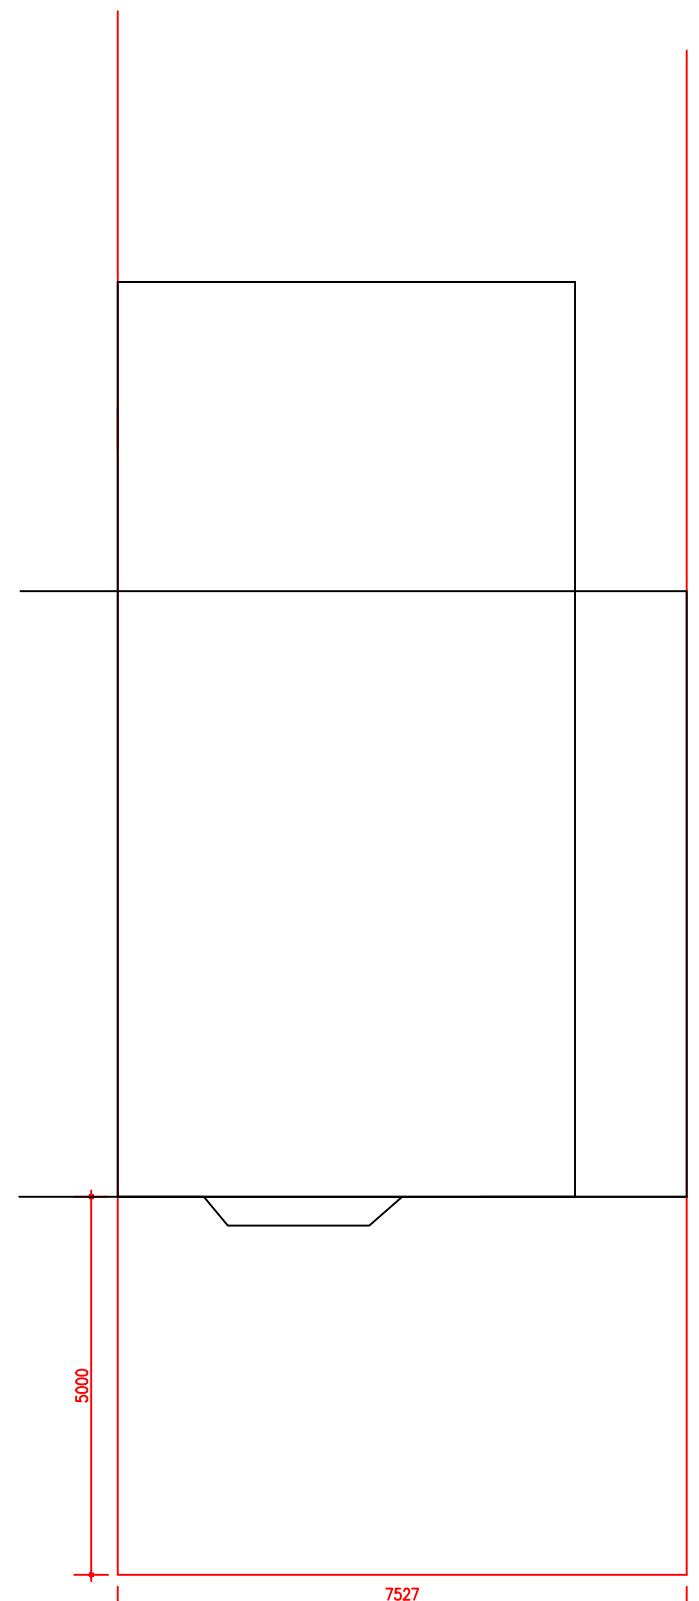

<b>M C S DESIGN</b>	
<b>Architectural Services</b>	
Millennium Creative Services Design	
RIVENDELL, 8A PRIORY LANE, BRACKNELL, RG42 2JU	
mob: 07989319224	
tel: 0333 006 5529	
fax: 0333 006 5529	
email: info@mcsdesignservices.co.uk	
www.mcsdesignservices.co.uk	
client:	Mr. Fatima Raazia Shazada
site:	110 North Hyde Road, Hayes, UB3 4NQ
project:	NEW VEHICLE CROSSOVER APPLICATION
title:	EXISTING AND PROPOSED GROUND FLOOR PLAN
status:	HOUSEHOLDER PLANNING APPLICATION
drawing number:	SHAZADA/PLAN/001
scale:	1:100 @ A3
drawn:	Kaleem Janjua B.Arch.
date:	22nd March 2024
revision:	