





SCALE - 1 : 100. ("please adjust scale ratio to 1cm:0.15m")

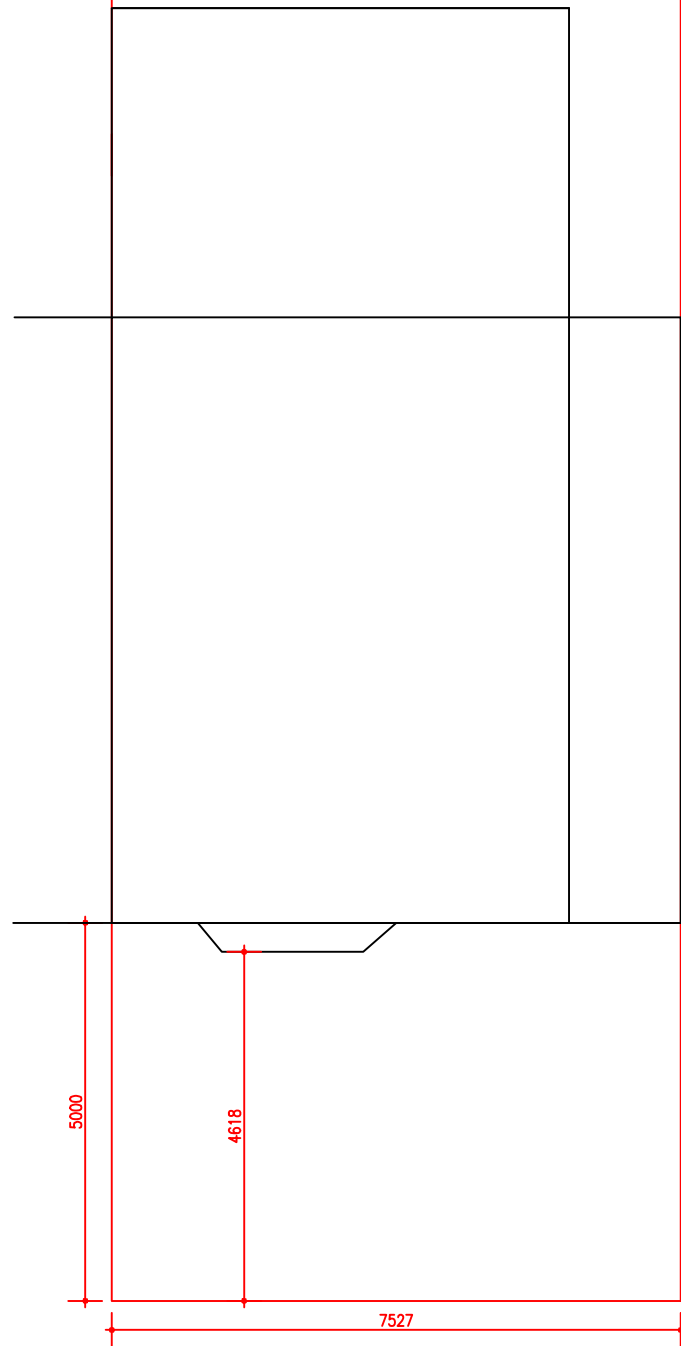

EXISTING GROUND FLOOR PLAN

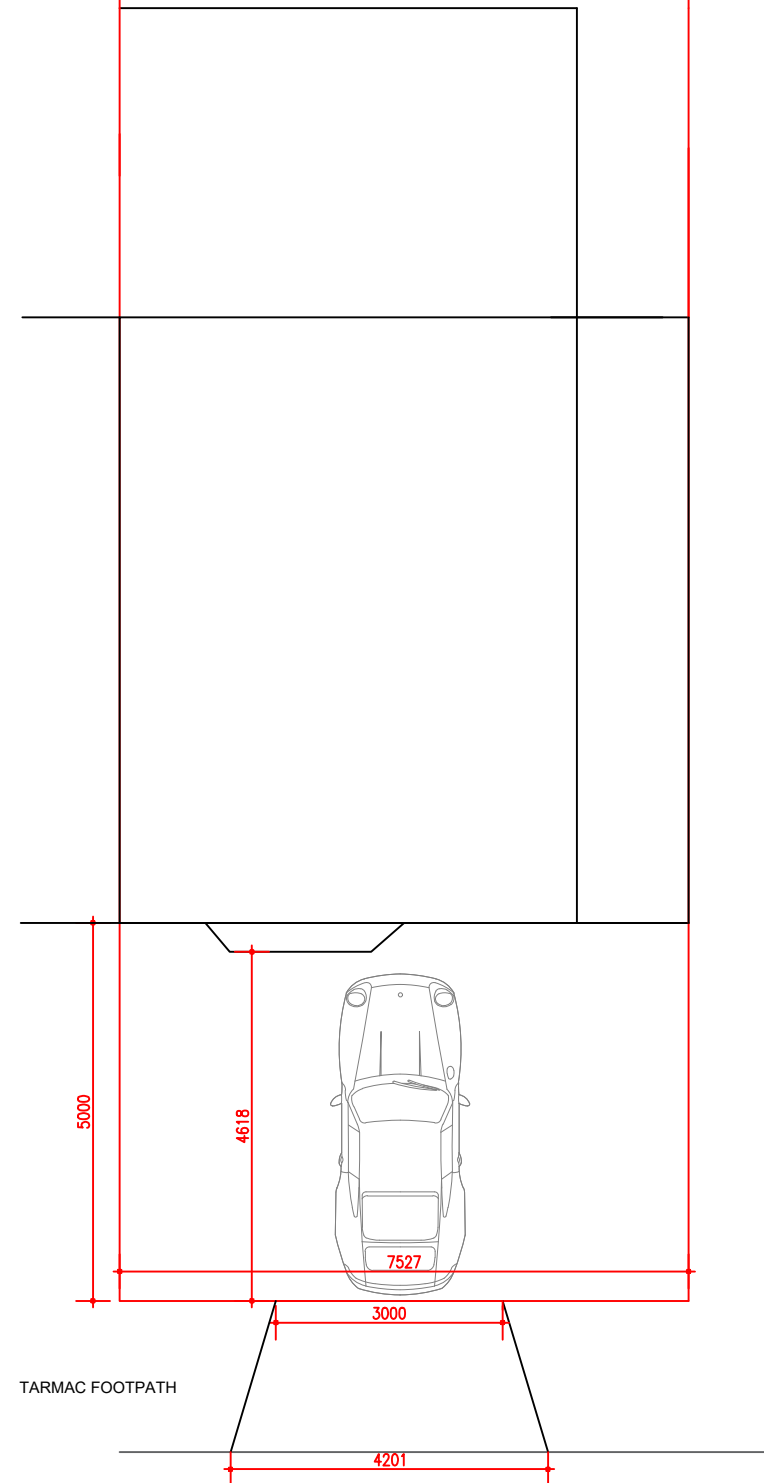

PROPOSED GROUND FLOOR PLAN

M C S DESIGN Architectural Services Millennium Creative Services Design RIVENDELL, 8A PRIORY LANE, BRACKNELL, RG42 2JU	
mob: 07989319224 tel: 0333 006 5529 fax: 0333 006 5529 email: info@mcsdesignservices.co.uk www.mcsdesignservices.co.uk	
client:	Mr. Fatima Raazia Shazada
site:	110 North Hyde Road, Hayes, UB3 4NQ
project:	NEW VEHICLE CROSSOVER APPLICATION
title:	EXISTING AND PROPOSED GROUND FLOOR PLAN
status:	HOUSEHOLDER PLANNING APPLICATION
drawing number: SHAZADA/PLAN/001	
scale: 1:100 @ A3	drawn Kaleem Janjua B.Arch.
date: 16th May 2024	revision