





SCALE - 1 : 100.




EXISTING FRONT ELEVATION

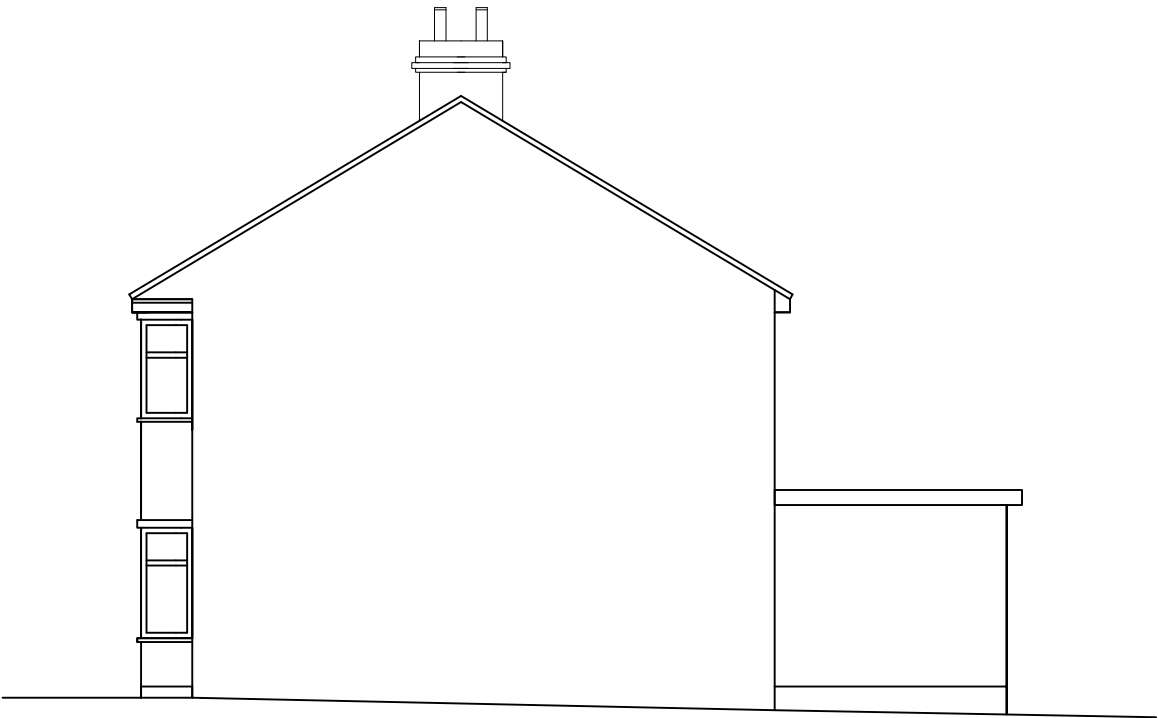

EXISTING SIDE ELEVATION 1

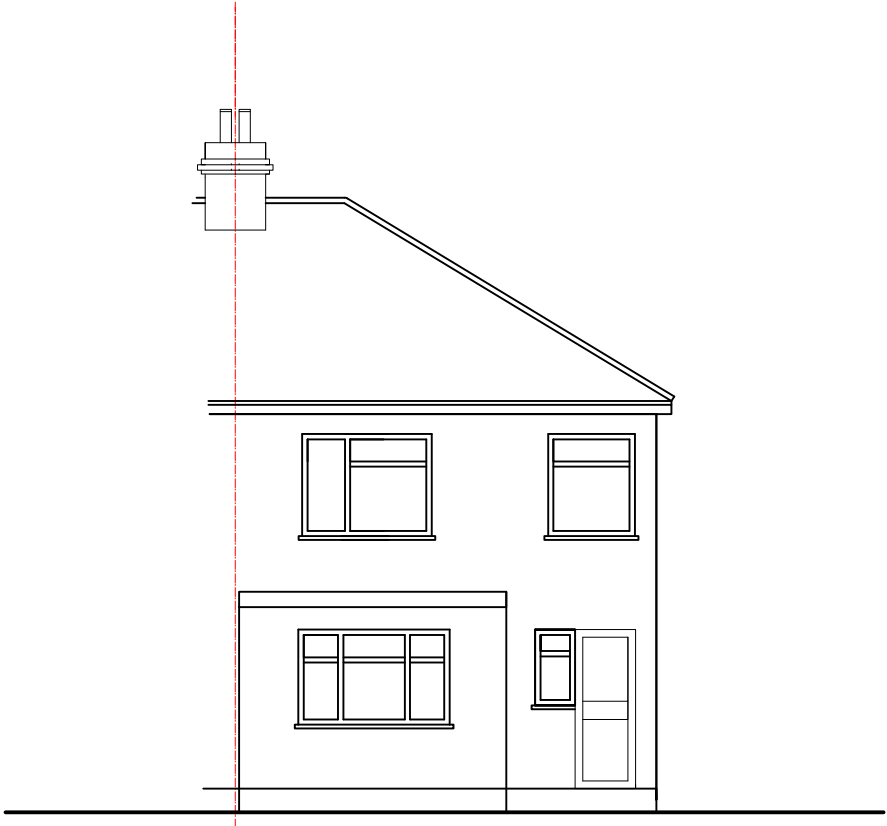

EXISTING REAR ELEVATION

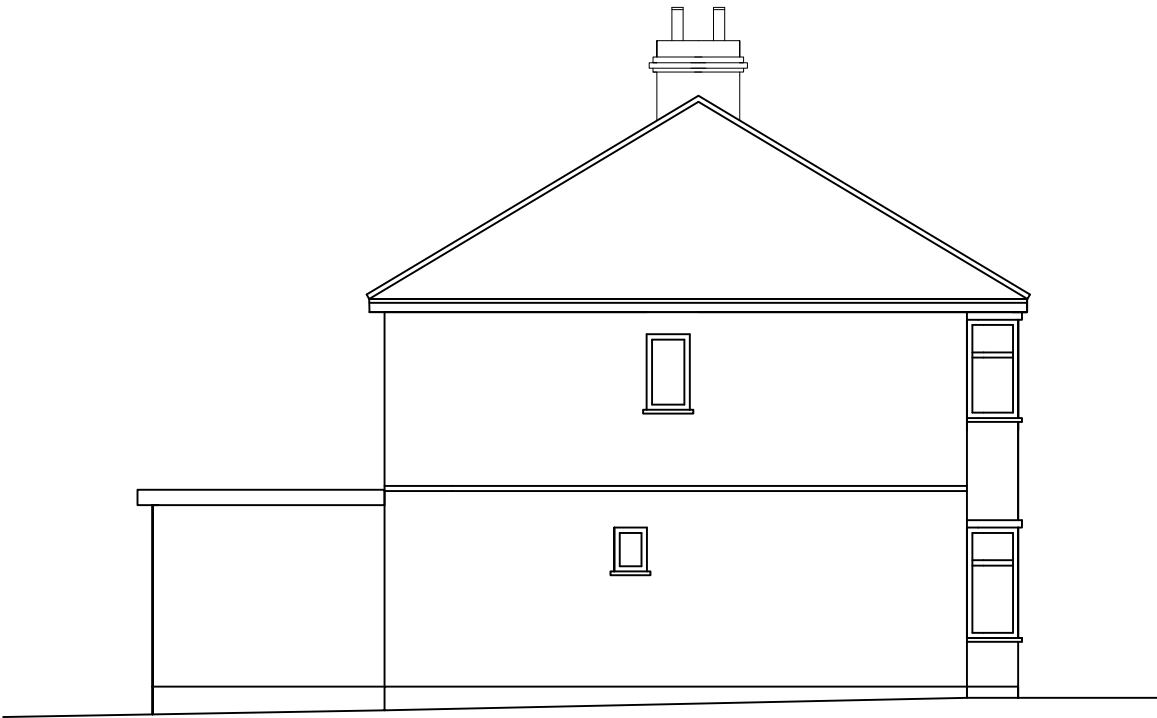

EXISTING SIDE ELEVATION 2

M C S DESIGN Architectural Services
Millennium Creative Services Design
53 Westmead, Windsor, SL4 3NN

mob: 07989319224
tel: 01753 869117
fax: 01753 869117
www.mcsdesignservices.co.uk
email: info@mcsdesignservices.co.uk

client
MRS. MANJEET KAUR

site
64 HAYES END DRIVE, HAYES, UB4 8HE

project
2 STOREY PART REAR EXTENSION, FRONT
PORCH AND DETACHED OUTBUILDING TO
BE USED AS HOME OFFICE

title
EXISTING AND PROPOSED GROUND FLOOR
PLANS

status
HOUSEHOLDER PLANNING APPLICATION

drawing number
KAUR/PLAN/001

scale 1:100 @ A3	drawn Kaleem Janjua B.Arch.
---------------------	--------------------------------

date 23rd September 2022	revision
-----------------------------	----------