


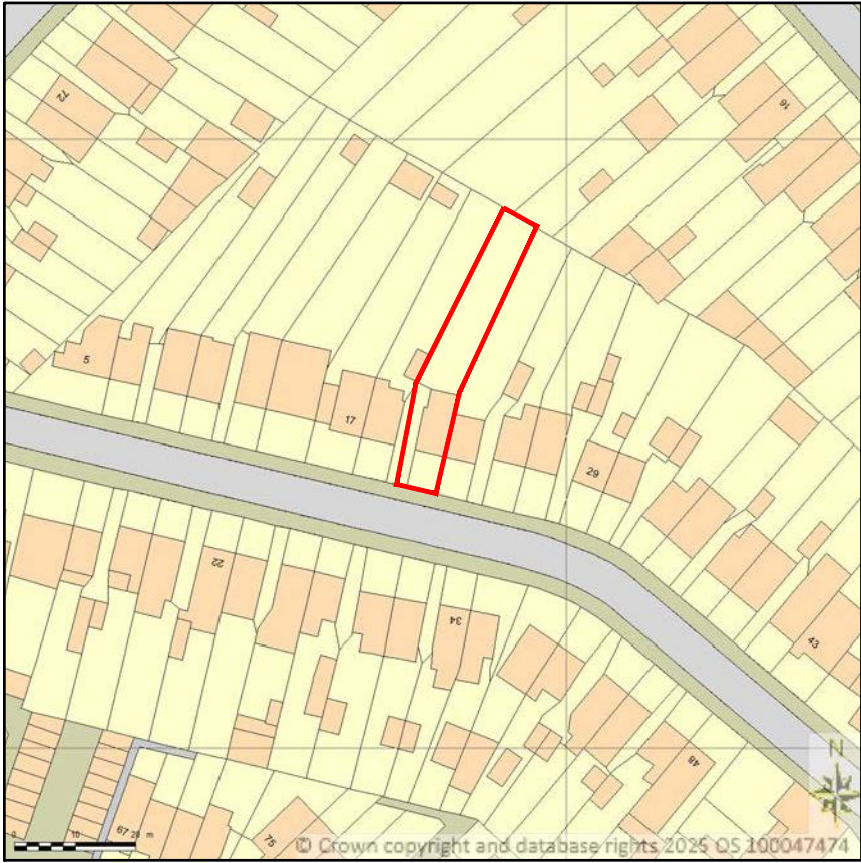


SITE LOCATION PLAN
AREA 2 HA
SCALE 1:1250 on A4
CENTRE COORDINATES: 510878, 181752



Supplied by Streetwise Maps Ltd
www.streetwise.net
Licence No: 100047474
23/04/2025 22:29

LOCATION PLAN
1: 1250

SITE PLAN
1: 200

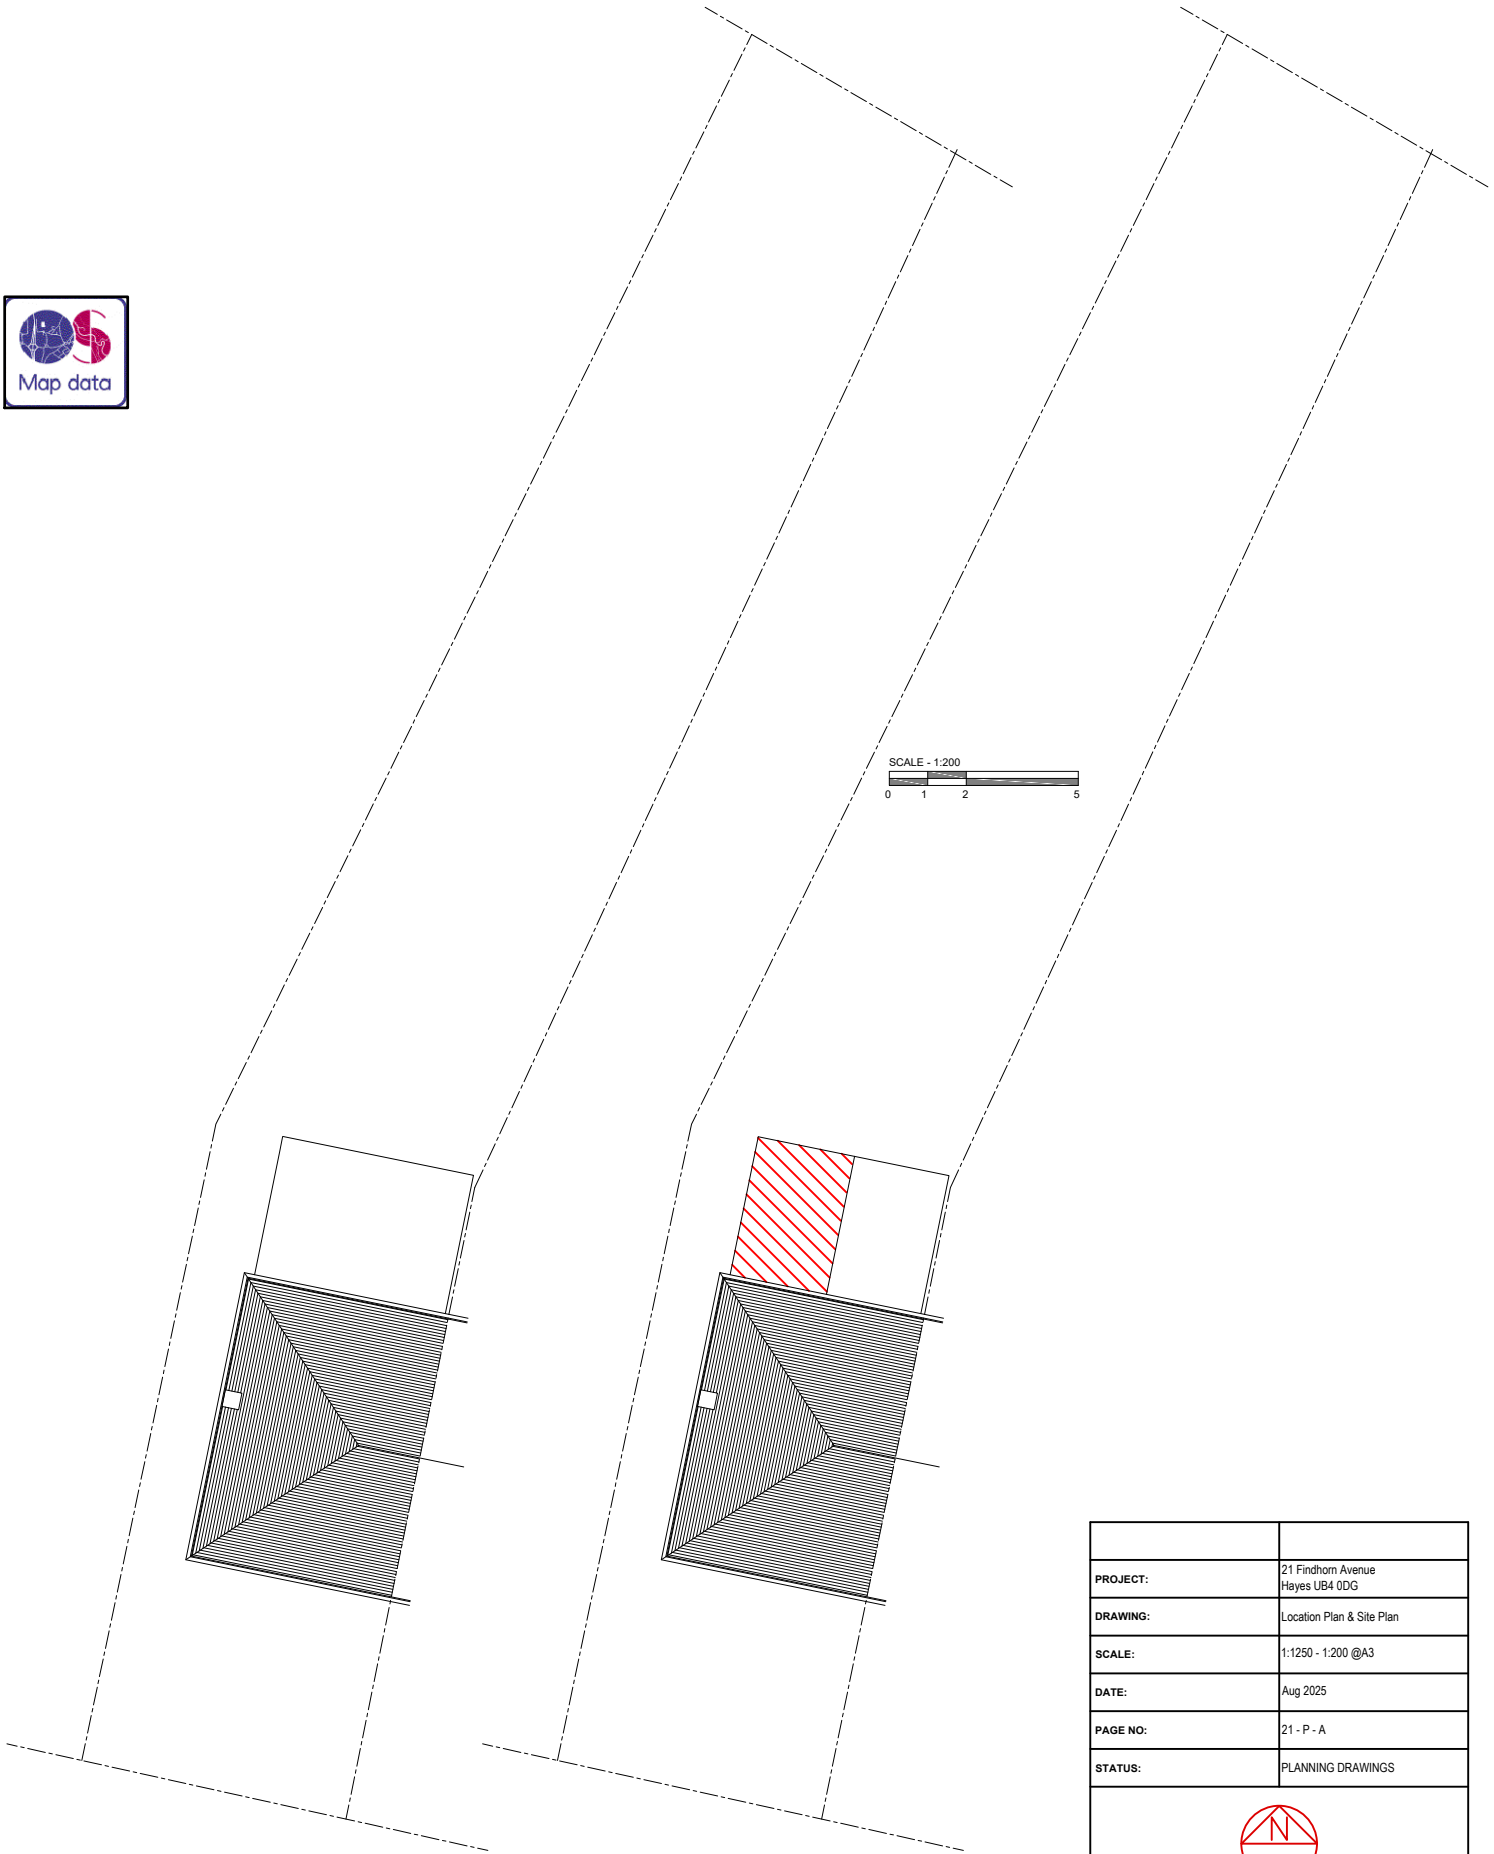

EXISTING

PROPOSED

PROJECT:	21 Findhorn Avenue Heyes UB4 0DG
DRAWING:	Location Plan & Site Plan
SCALE:	1:1250 - 1:200 @A3
DATE:	Aug 2025
PAGE NO:	21 - P - A
STATUS:	PLANNING DRAWINGS
All dimensions to be checked on site prior to CONSTRUCTION.	