

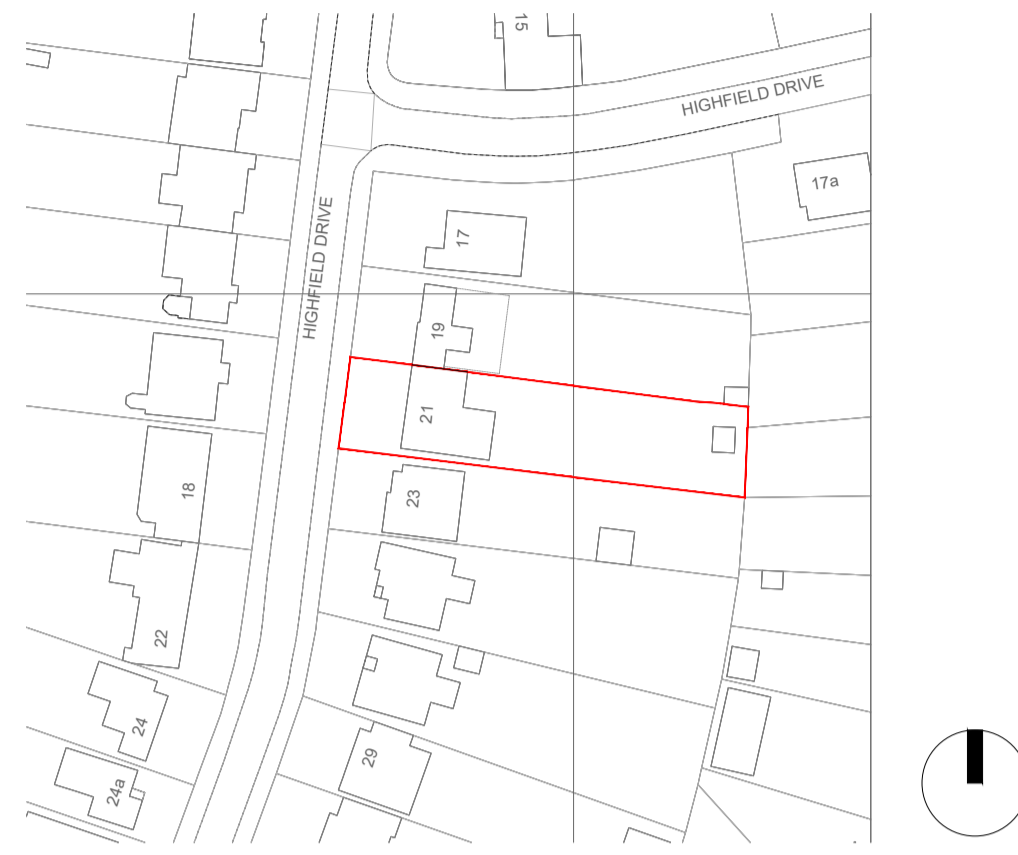
 



EXISTING Roof Plan
scale 1:50 @ A1

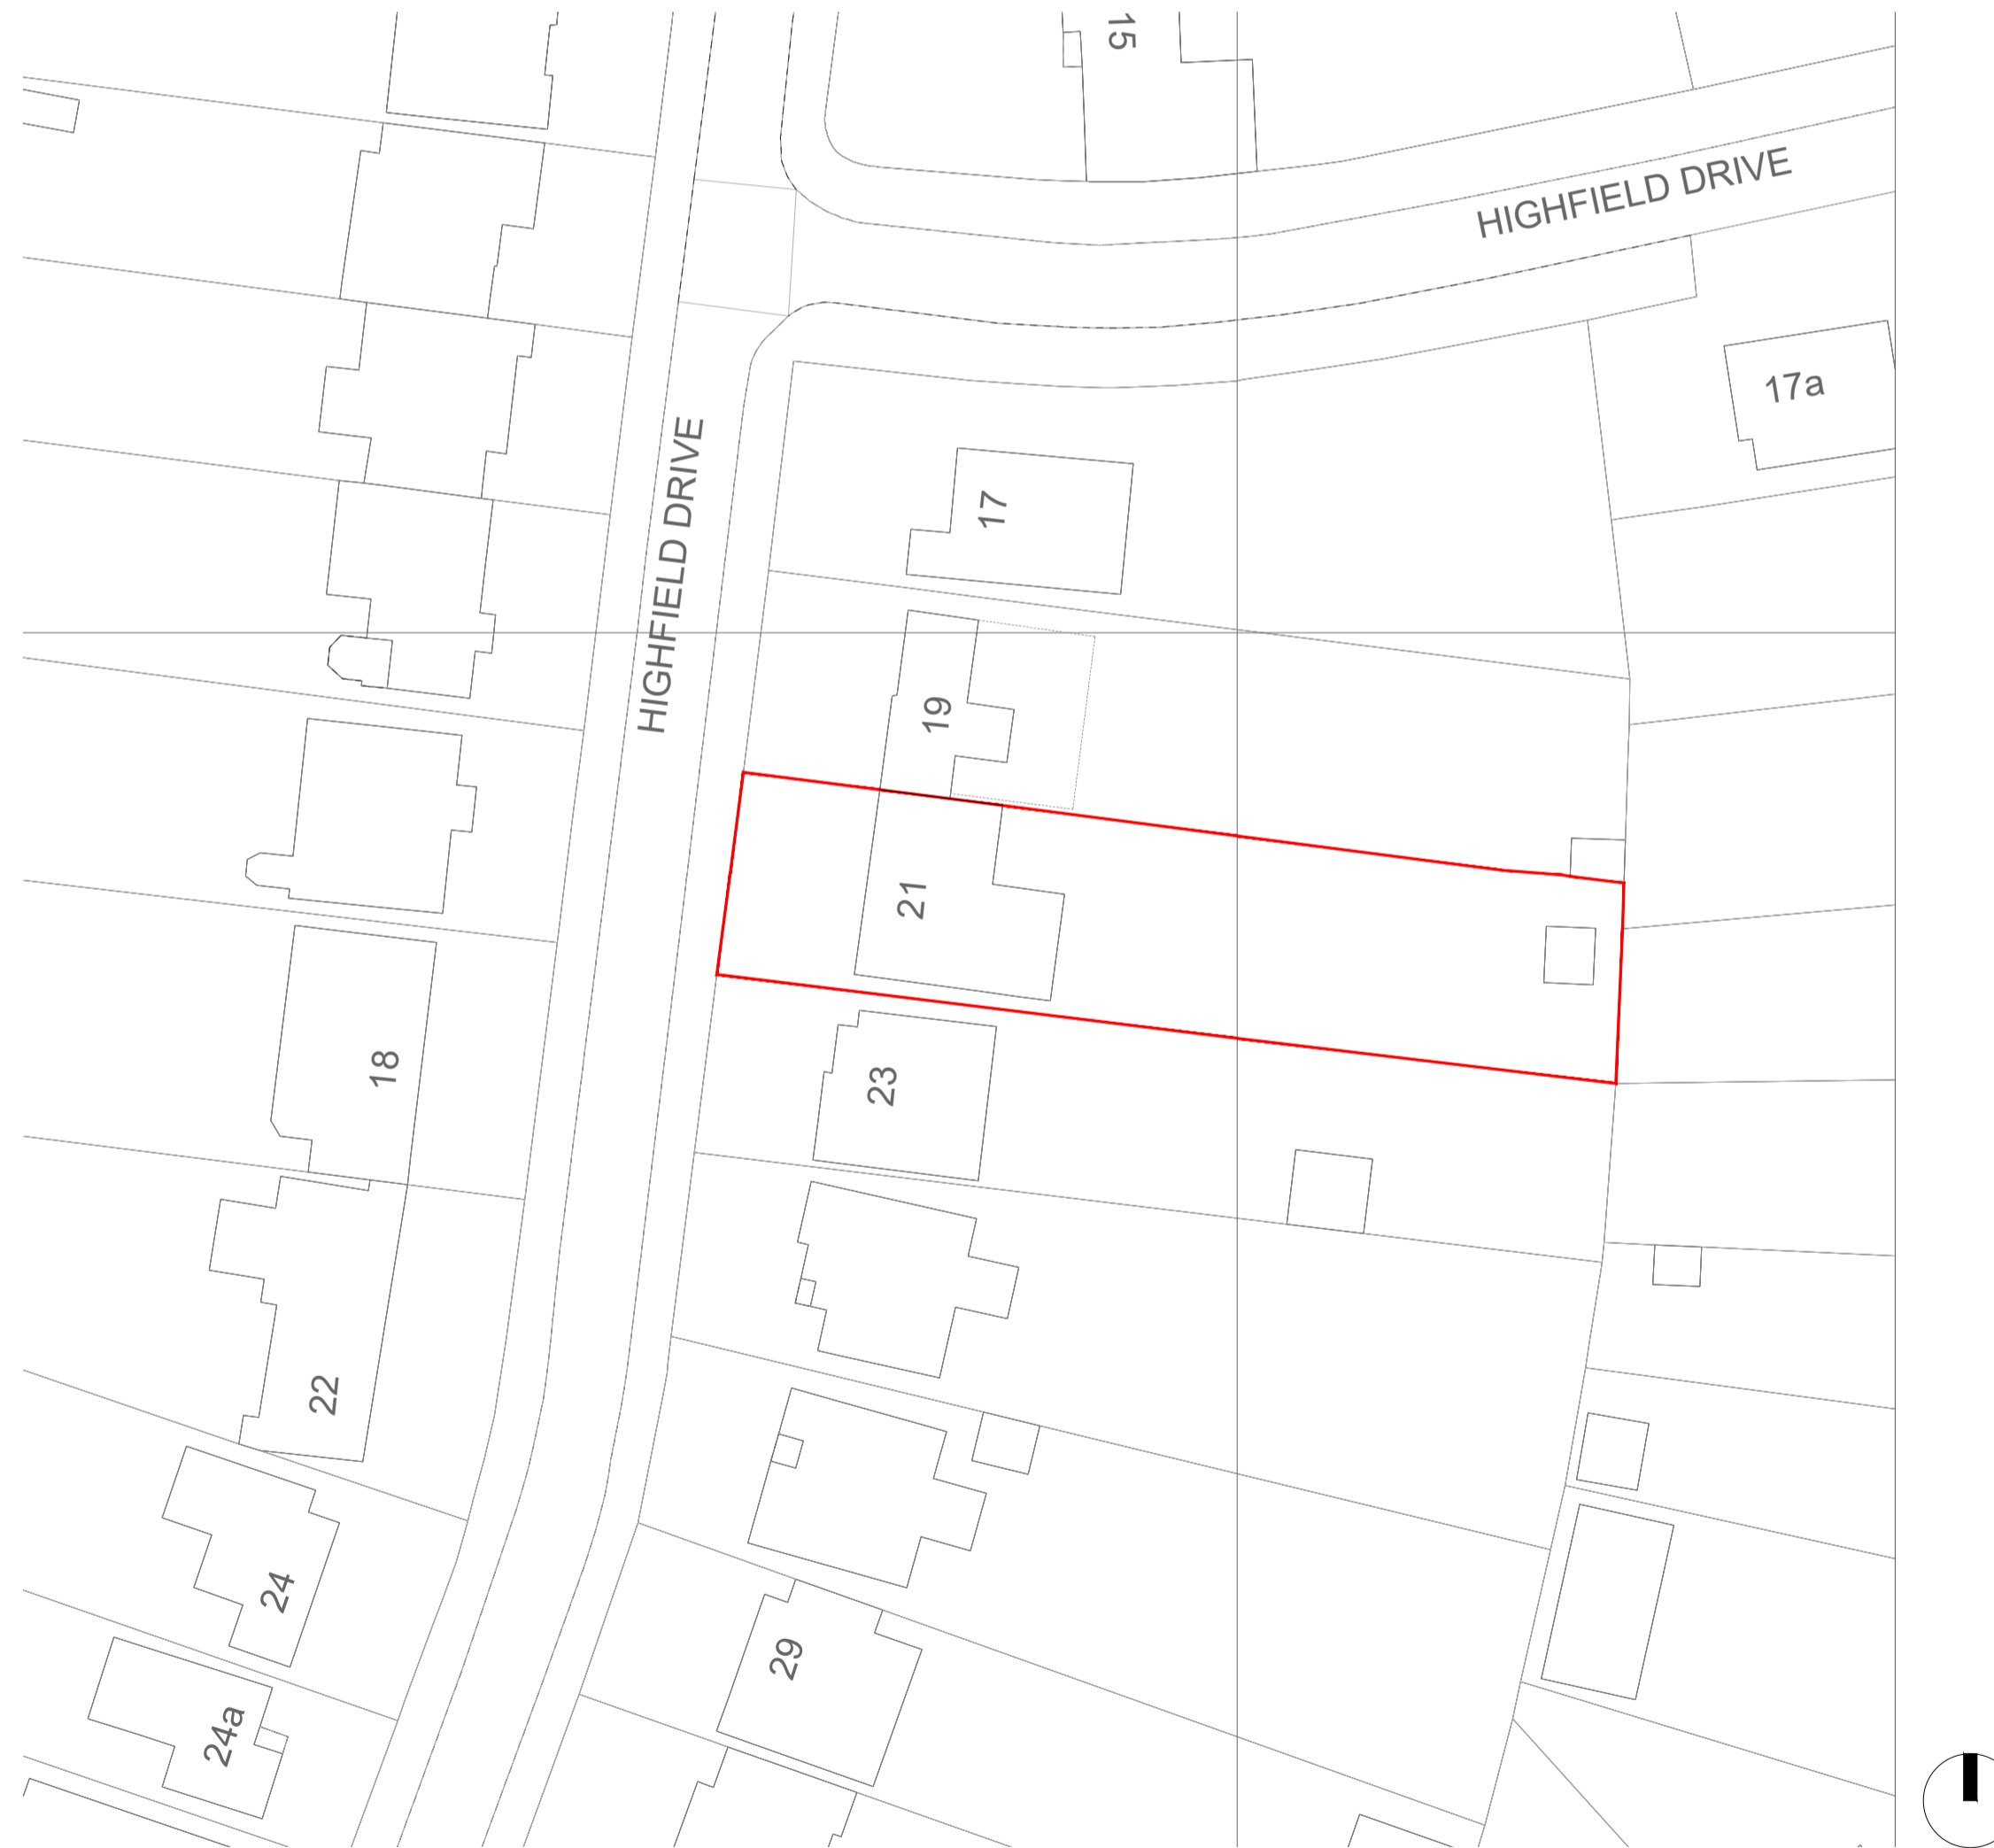

EXISTING Location Plan
scale 1:1250 @ A1

 

EXISTING Block Plan
scale 1:500 @ A1

 

Rev	Date	Description
Client		
PARESH MEHTA		
Site		
21 Highfield Drive, Ickenham, UB10 8AW		
Drawing Title		
EXISTING ROOF PLAN AND BLOCK AND LOCATION PLAN		
Cad File	Sheet Size	Scale
PL01	A1	VAR
Drawn by	Drawing Date	
NP	09-25	
Drawing No.	Revision	
X02		

DRAWING NOTES:
ALL ITEMS, NOTES DIMENSION AND GENERAL DESIGN CONTAINED IN THIS DRAWING ARE FOR GUIDANCE PURPOSES ONLY. NOMINATED BUILDER AND PERSON RESPONSIBLE FOR THE PROJECT SHOULD MAKE A THOROUGH CHECK PRIOR TO COMMENCEMENT OF WORKS AGAINST THE SITE, DRAINAGE SERVICE DRAWINGS, CURRENT BUILDING REGULATIONS, BRITISH STANDARDS AND CODES OF PRACTICE. THE CONTRACTOR IS TO ALLOW WITHIN THEIR PRICE FOR ALL ITEMS NOT LISTED BUT THAT WILL BE REQUIRED TO COMPLETE THE WORK IN ACCORDANCE WITH ALL CURRENT LEGISLATION.

PLANNING ISSUE