

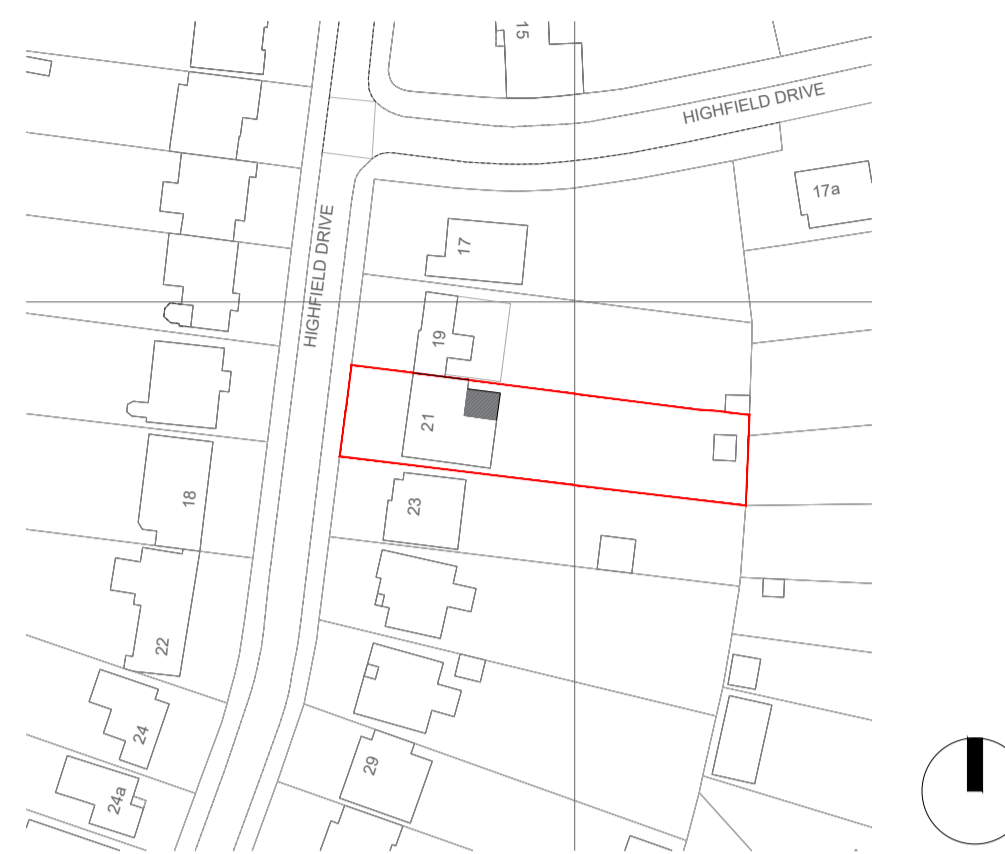



**PROPOSED Roof Plan**  
scale 1:50 @ A1

 

**PROPOSED Location Plan**  
scale 1:1250 @ A1

 

**PROPOSED Block Plan**  
scale 1:500 @ A1

 

| Rev  | Date         | Description |
|--|--------------|-------------|
| Client   |              |             |
| PARESH MEHTA                                   |              |             |
| Site   |              |             |
| 21 Highfield Drive,<br>Ickenham,<br>UB10 8AW   |              |             |
| Drawing Title                                  |              |             |
| PROPOSED ROOF PLAN AND BLOCK AND LOCATION PLAN |              |             |
| Cad File                                       | Sheet Size   | Scale       |
| PL01   | A1           | VAR         |
| Drawn by                                       | Drawing Date |             |
| NP   | 09-25        |             |
| Drawing No.                                    | Revision     |             |
| PL02   |              |             |

**DRAWING NOTES:**  
ALL ITEMS, NOTES DIMENSION AND GENERAL DESIGN CONTAINED IN THIS DRAWING ARE FOR GUIDANCE PURPOSES ONLY. NOMINATED BUILDER AND PERSON RESPONSIBLE FOR THE PROJECT SHOULD MAKE A THOROUGH CHECK PRIOR TO COMMENCEMENT OF WORKS AGAINST THE SITE, DRAINAGE SERVICE DRAWINGS, CURRENT BUILDING REGULATIONS, BRITISH STANDARDS AND CODES OF PRACTICE. THE CONTRACTOR IS TO ALLOW WITHIN THEIR PRICE FOR ALL ITEMS NOT LISTED BUT THAT WILL BE REQUIRED TO COMPLETE THE WORK IN ACCORDANCE WITH ALL CURRENT LEGISLATION.

PLANNING ISSUE