


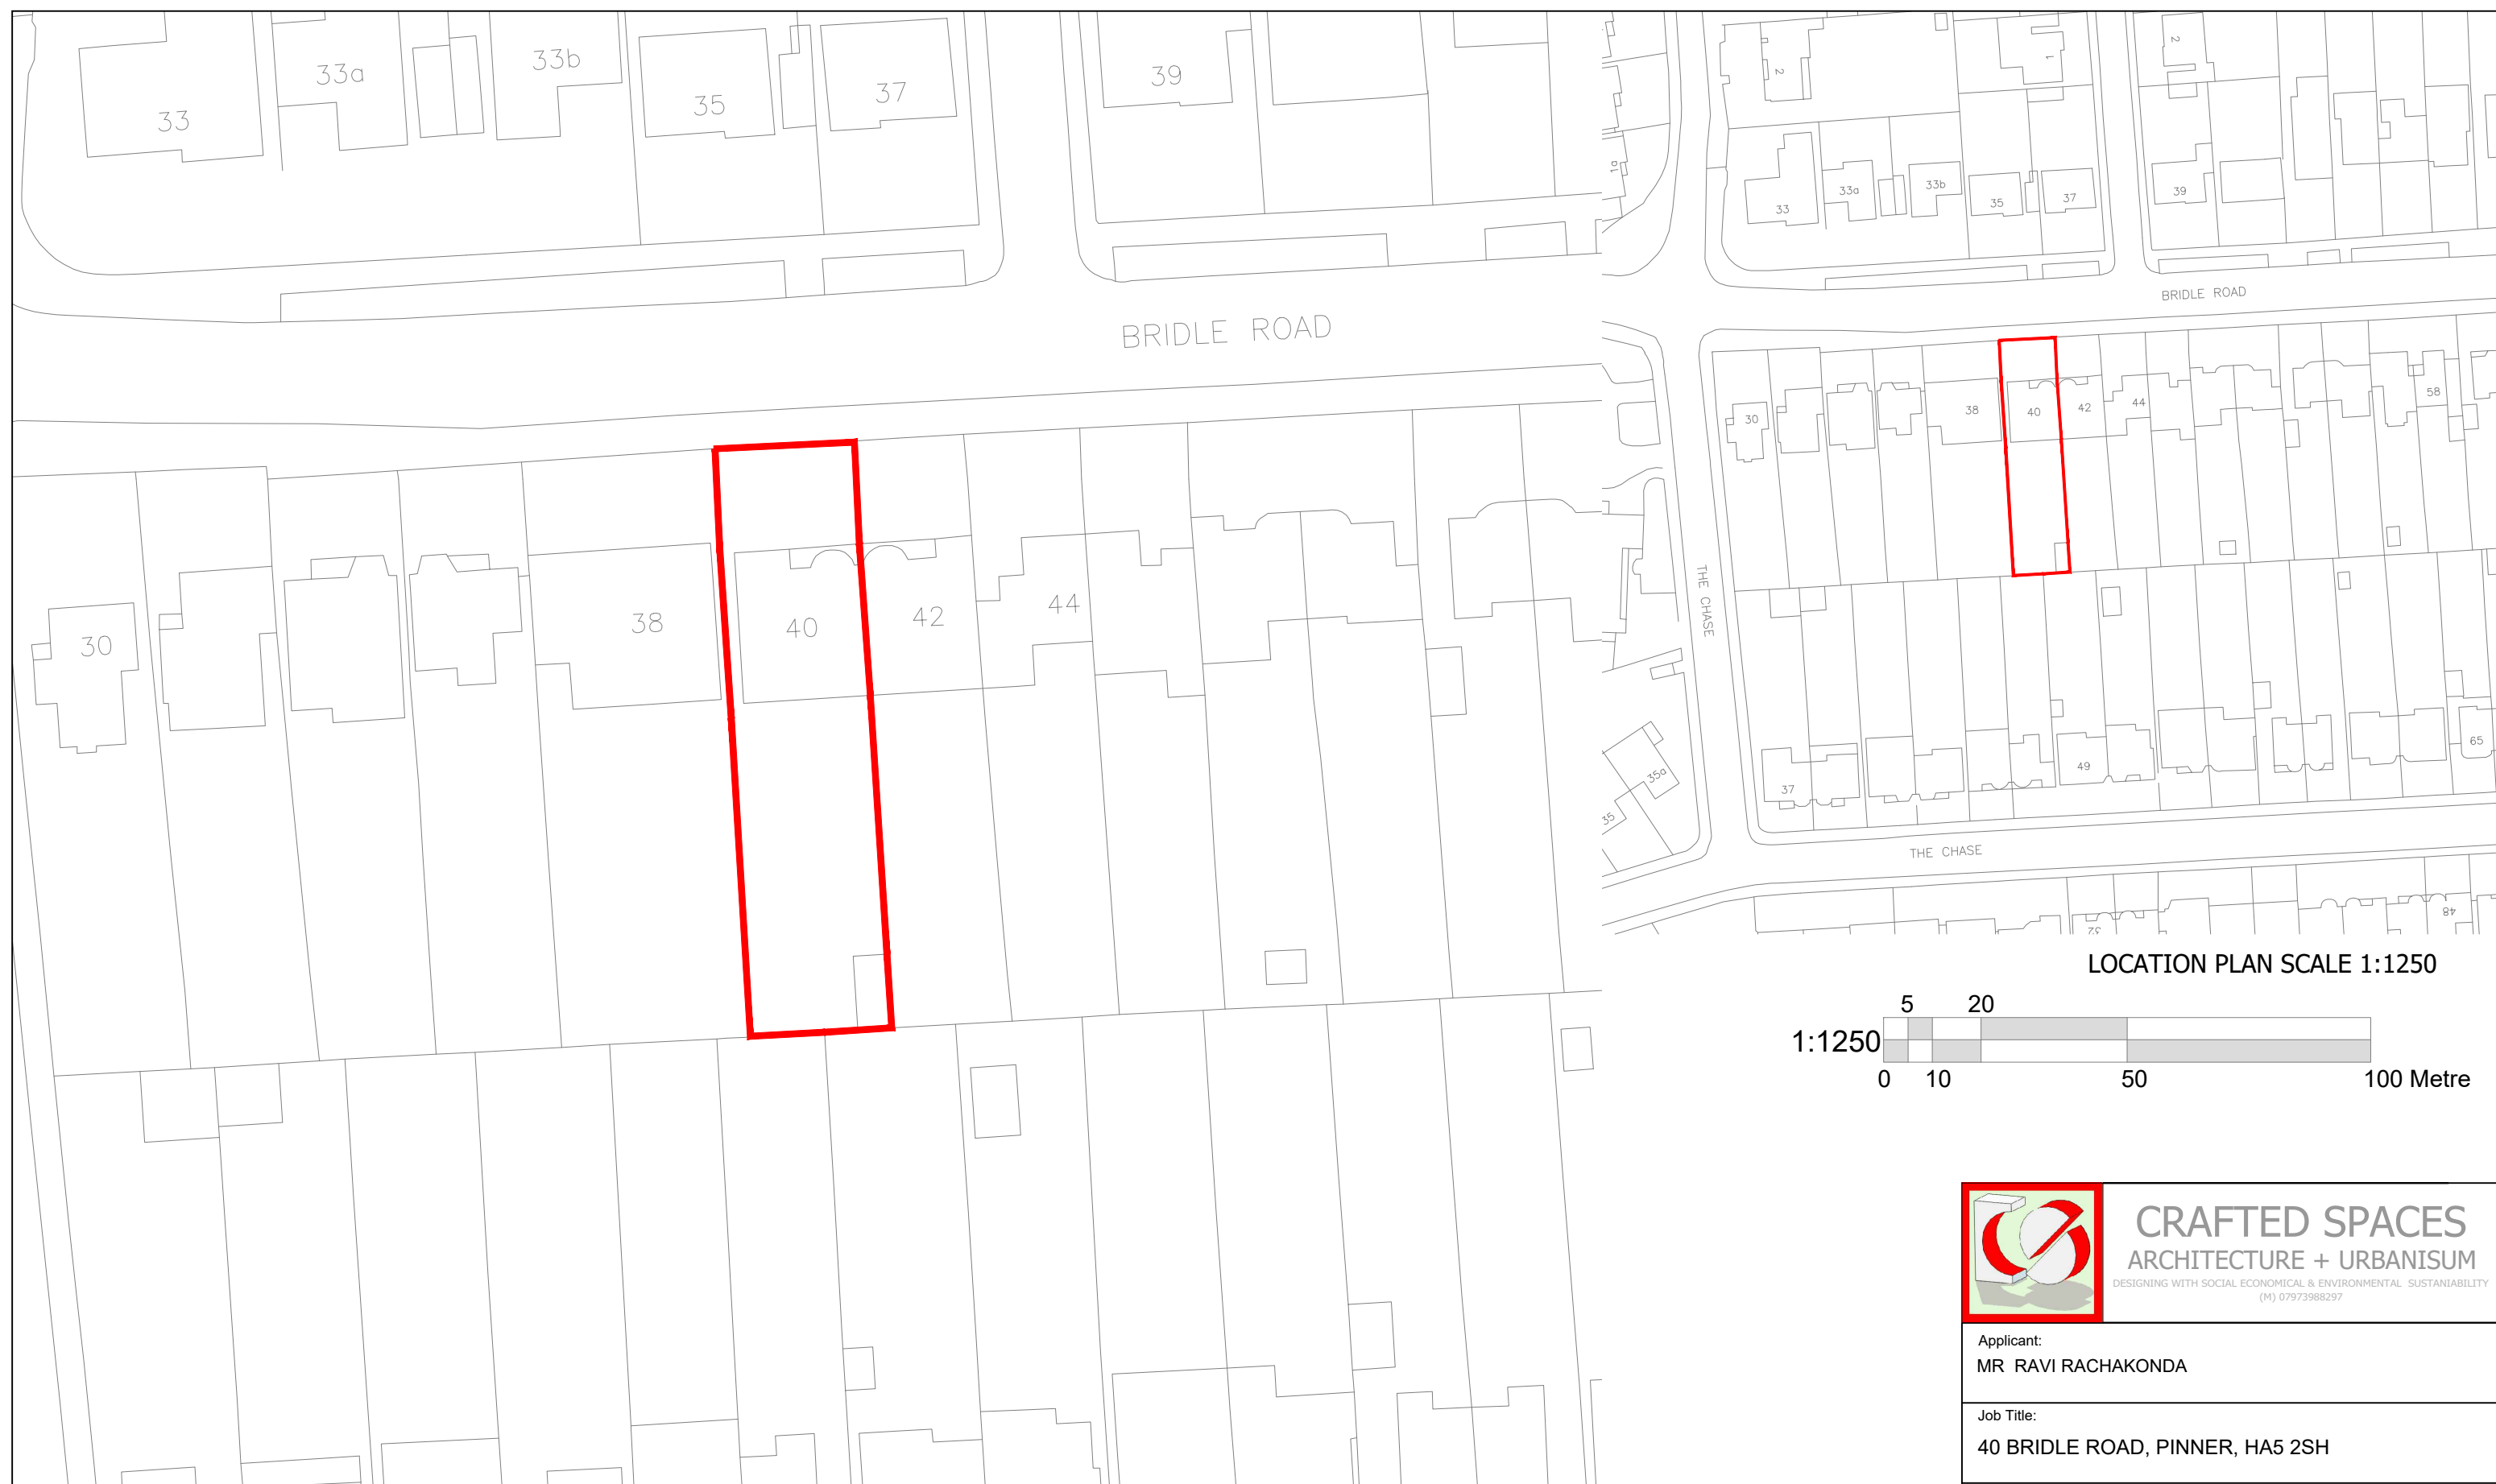


BRIDLE ROAD

BRIDLE ROAD



THE CHASE

THE CHASE

LOCATION PLAN SCALE 1:1250

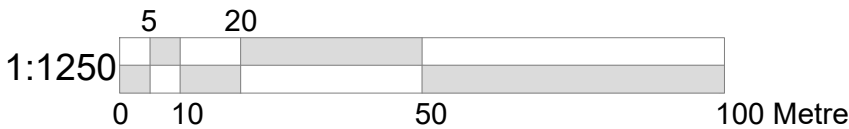

SITE PLAN SCALE 1:500

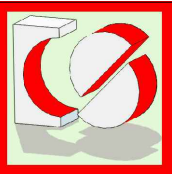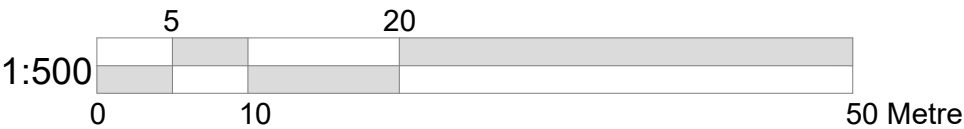

CRAFTED SPACES
ARCHITECTURE + URBANISUM
DESIGNING WITH SOCIAL ECONOMICAL & ENVIRONMENTAL SUSTAINABILITY
(M) 07973988297

Applicant: MR RAVI RACHAKONDA			
Job Title: 40 BRIDLE ROAD, PINNER, HA5 2SH			
Drawing Title: BLOCK AND LOCATION PLAN			
Scale: AS SHOWN Date: 24/04/2023	Drawing No. PA-2082-00	Print Size A3	Revision
Drawing Status FOR PLANNING APPROVAL			