




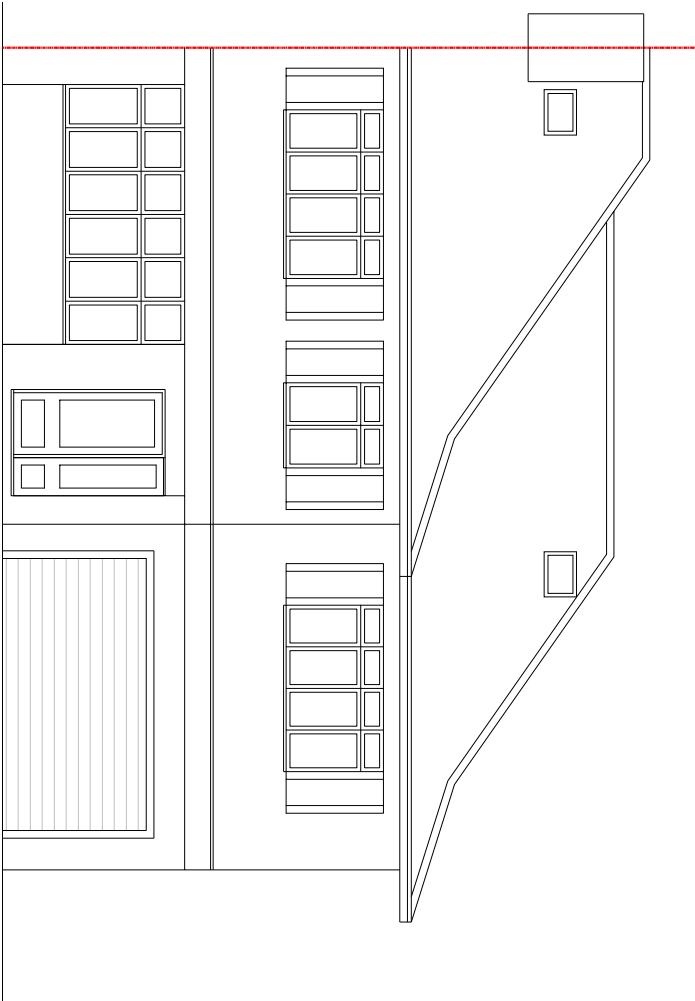


EXISTING FRONT ELEVATION

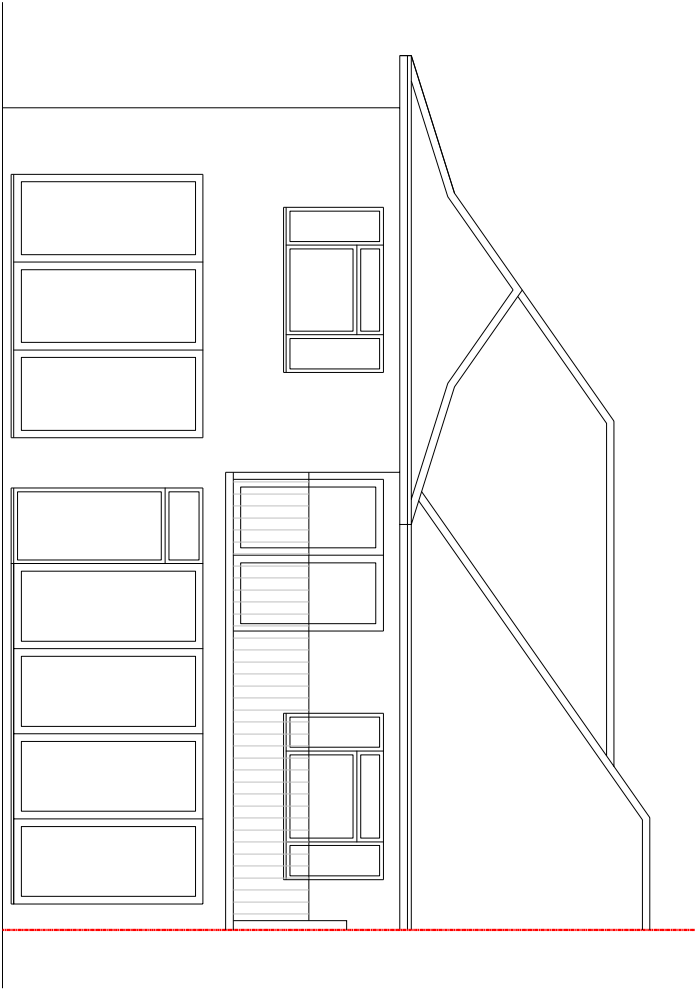

EXISTING REAR ELEVATION

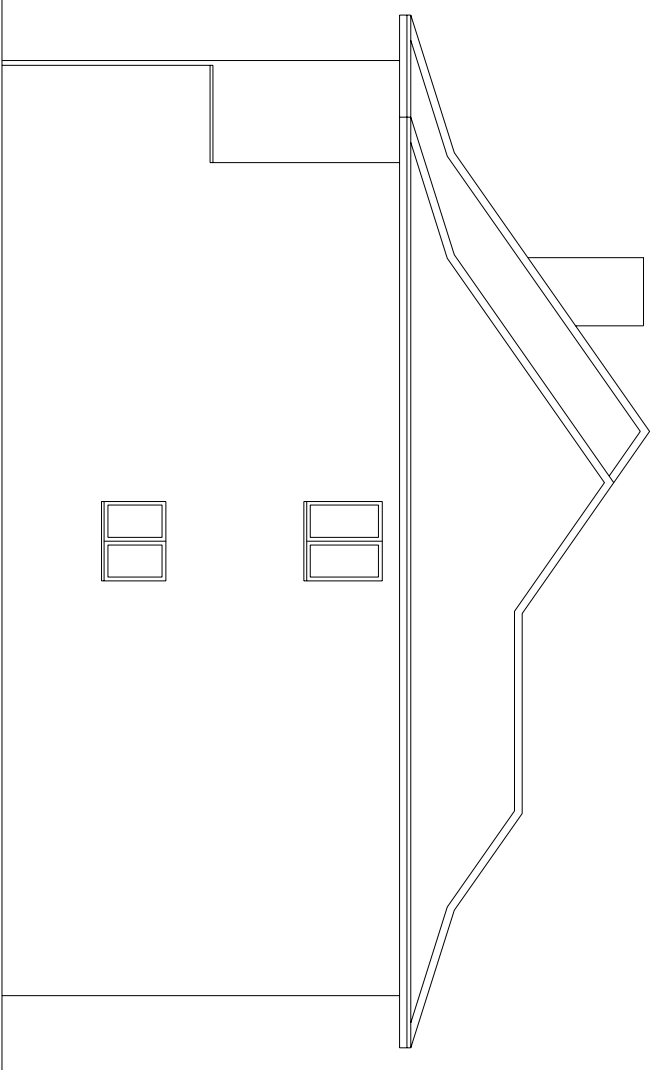

EXISTING SIDE ELEVATION

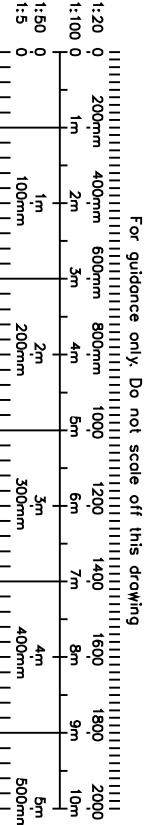



CRAFTED SPACES
ARCHITECTURE + URBANISM
DESIGNING WITH SOCIAL, ECONOMIC, & ENVIRONMENTAL SUSTAINABILITY
(M) 07973988297

Applicant:
MR RAVI RACHAKONDA

Job Title:
40 BRIDLE ROAD, PINNER, HA5 2SH

Drawing Title:
EXISTING ELEVATIONS

Scale: 1:100	Drawing No.	Print Size	Revision
Date: 24/04/2023	PA-2082-03	A3	

Drawing Status
FOR PLANNING APPROVAL