



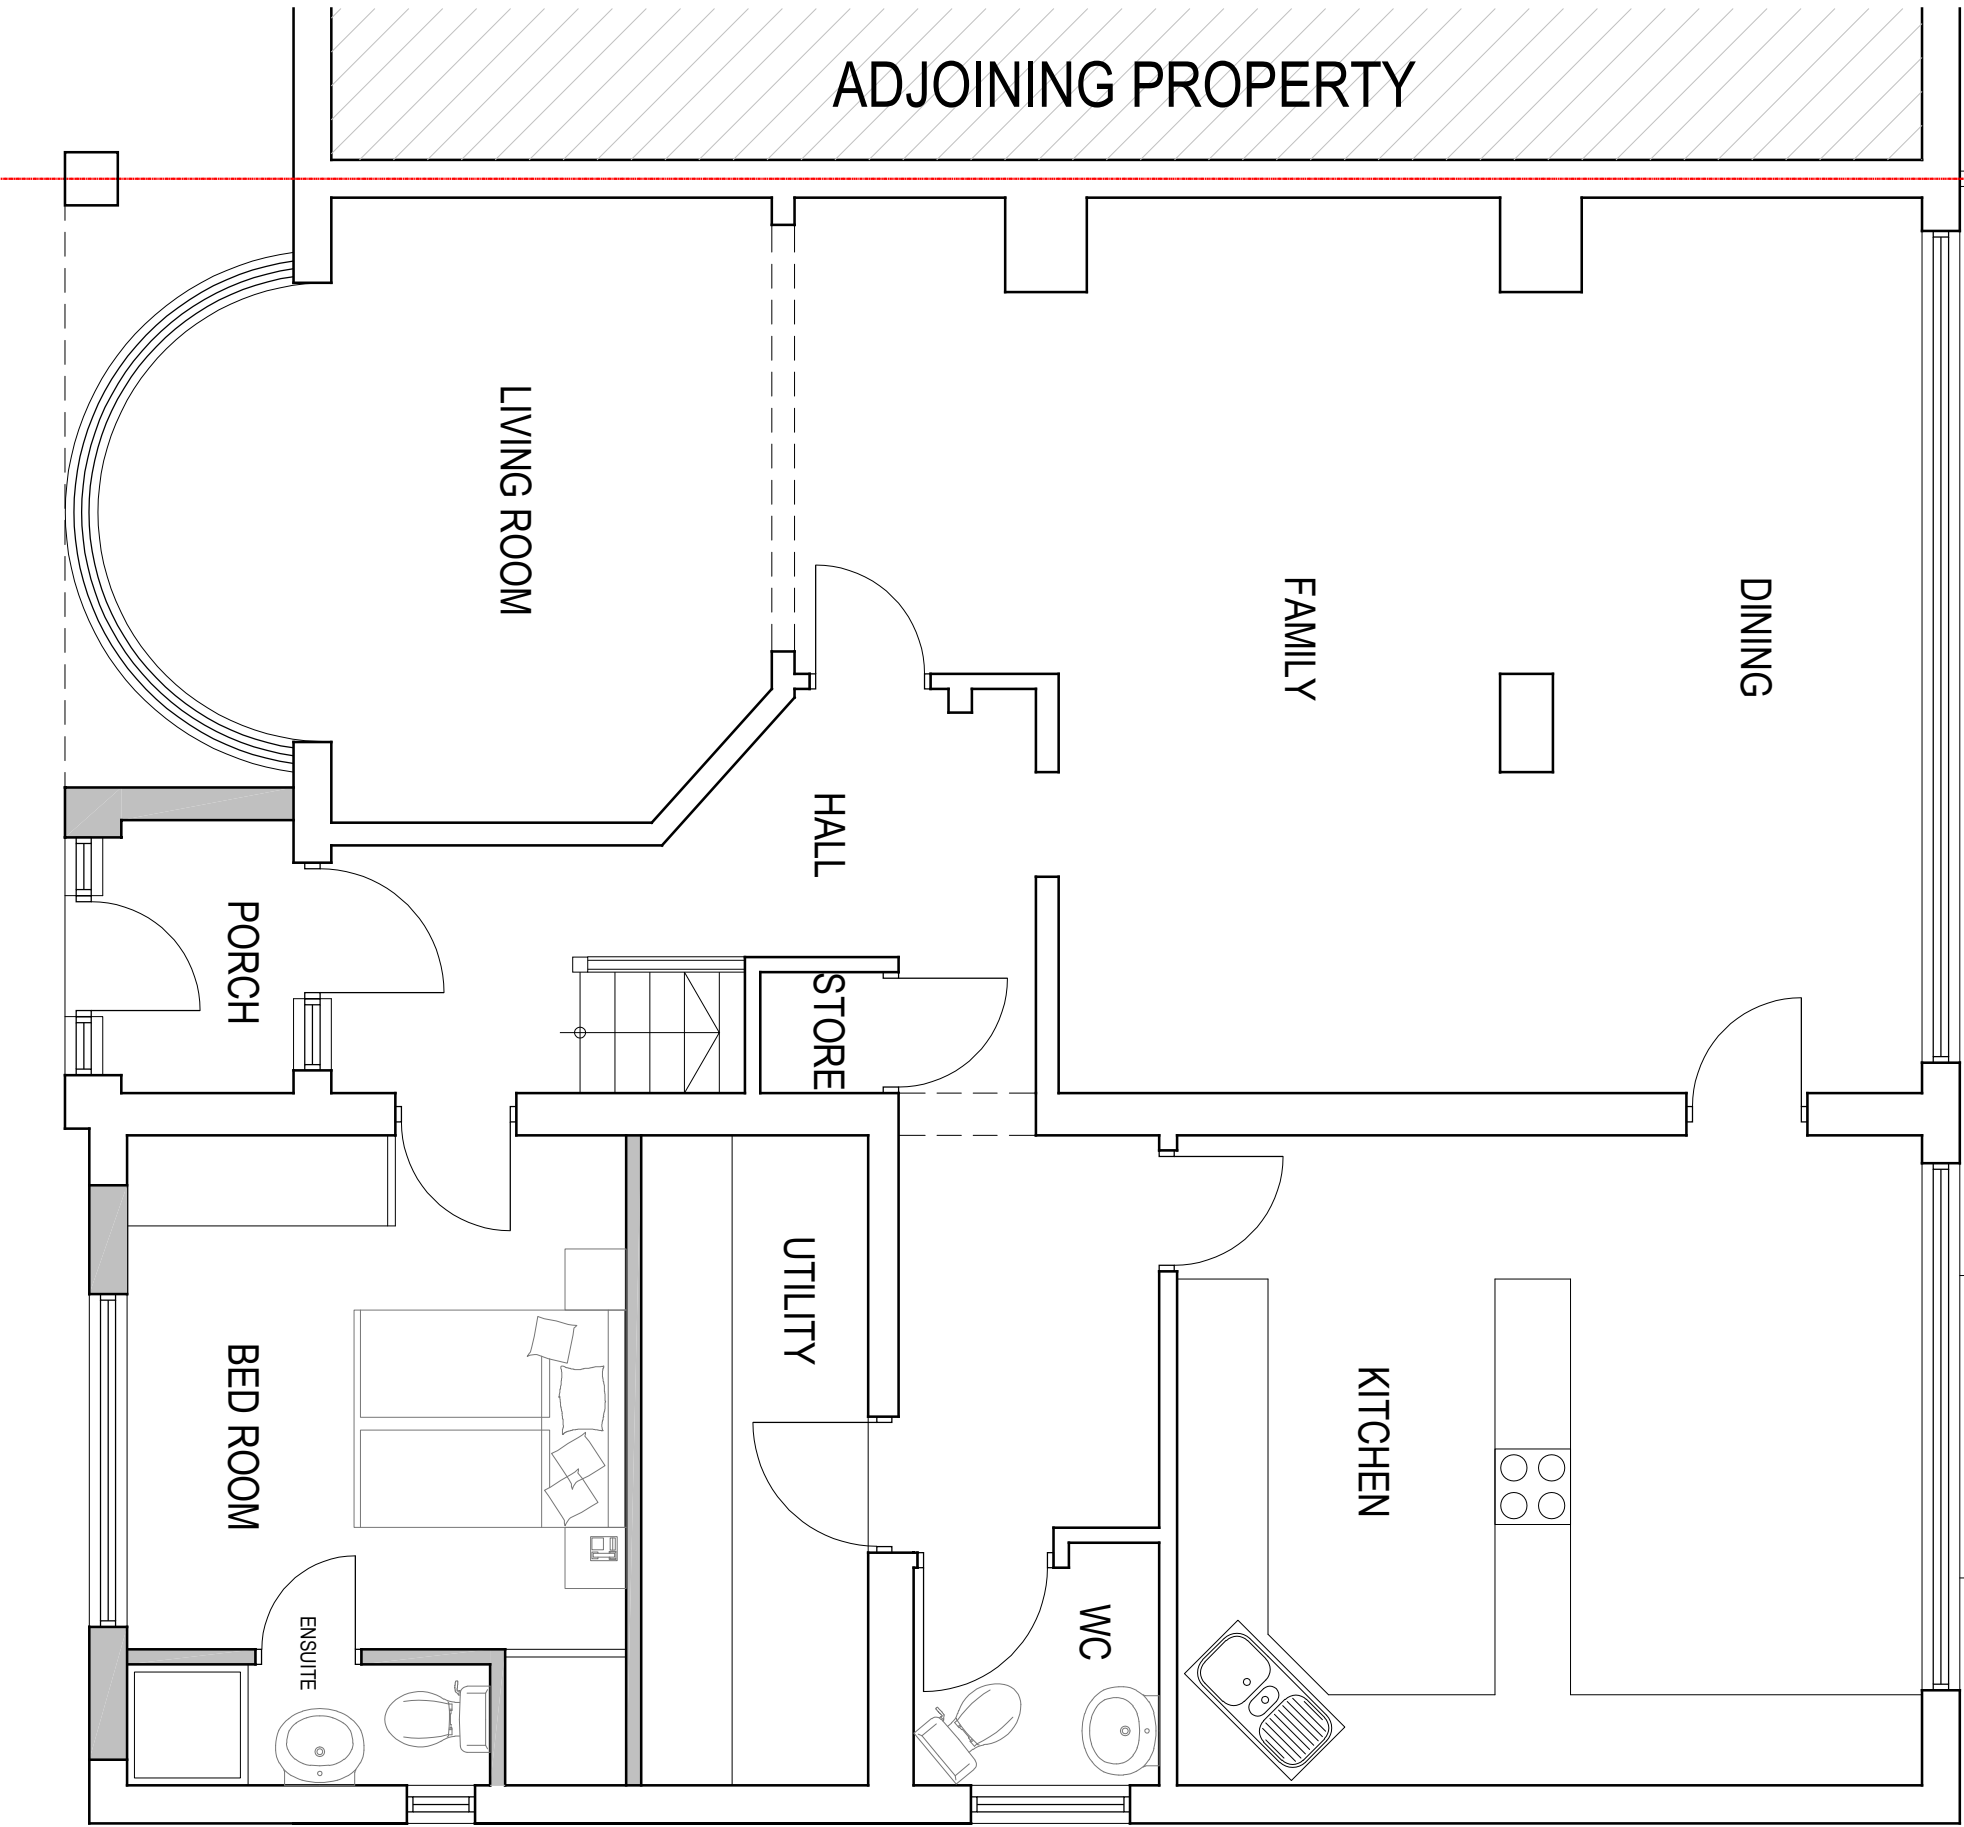

PROPOSED GROUND FLOOR PLAN

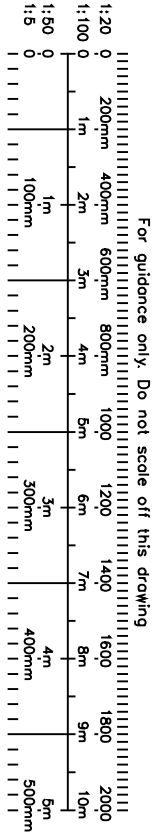

CRAFTED SPACES
ARCHITECTURE + URBANISM
DESIGNING WITH SOCIAL, ECONOMIC & ENVIRONMENTAL SUSTAINABILITY
(M) 0797398237

Applicant:
MR RAVI RACHAKONDA

Job Title:
40 BRIDLE ROAD, PINNER, HA5 2SH

Drawing Title:
PROPOSED GROUND FLOOR PLAN

Scale: 1:50	Drawing No.	Print Size	Revision
Date: 24/04/2023	PA-2082-04	A3	

Drawing Status
FOR PLANNING APPROVAL