



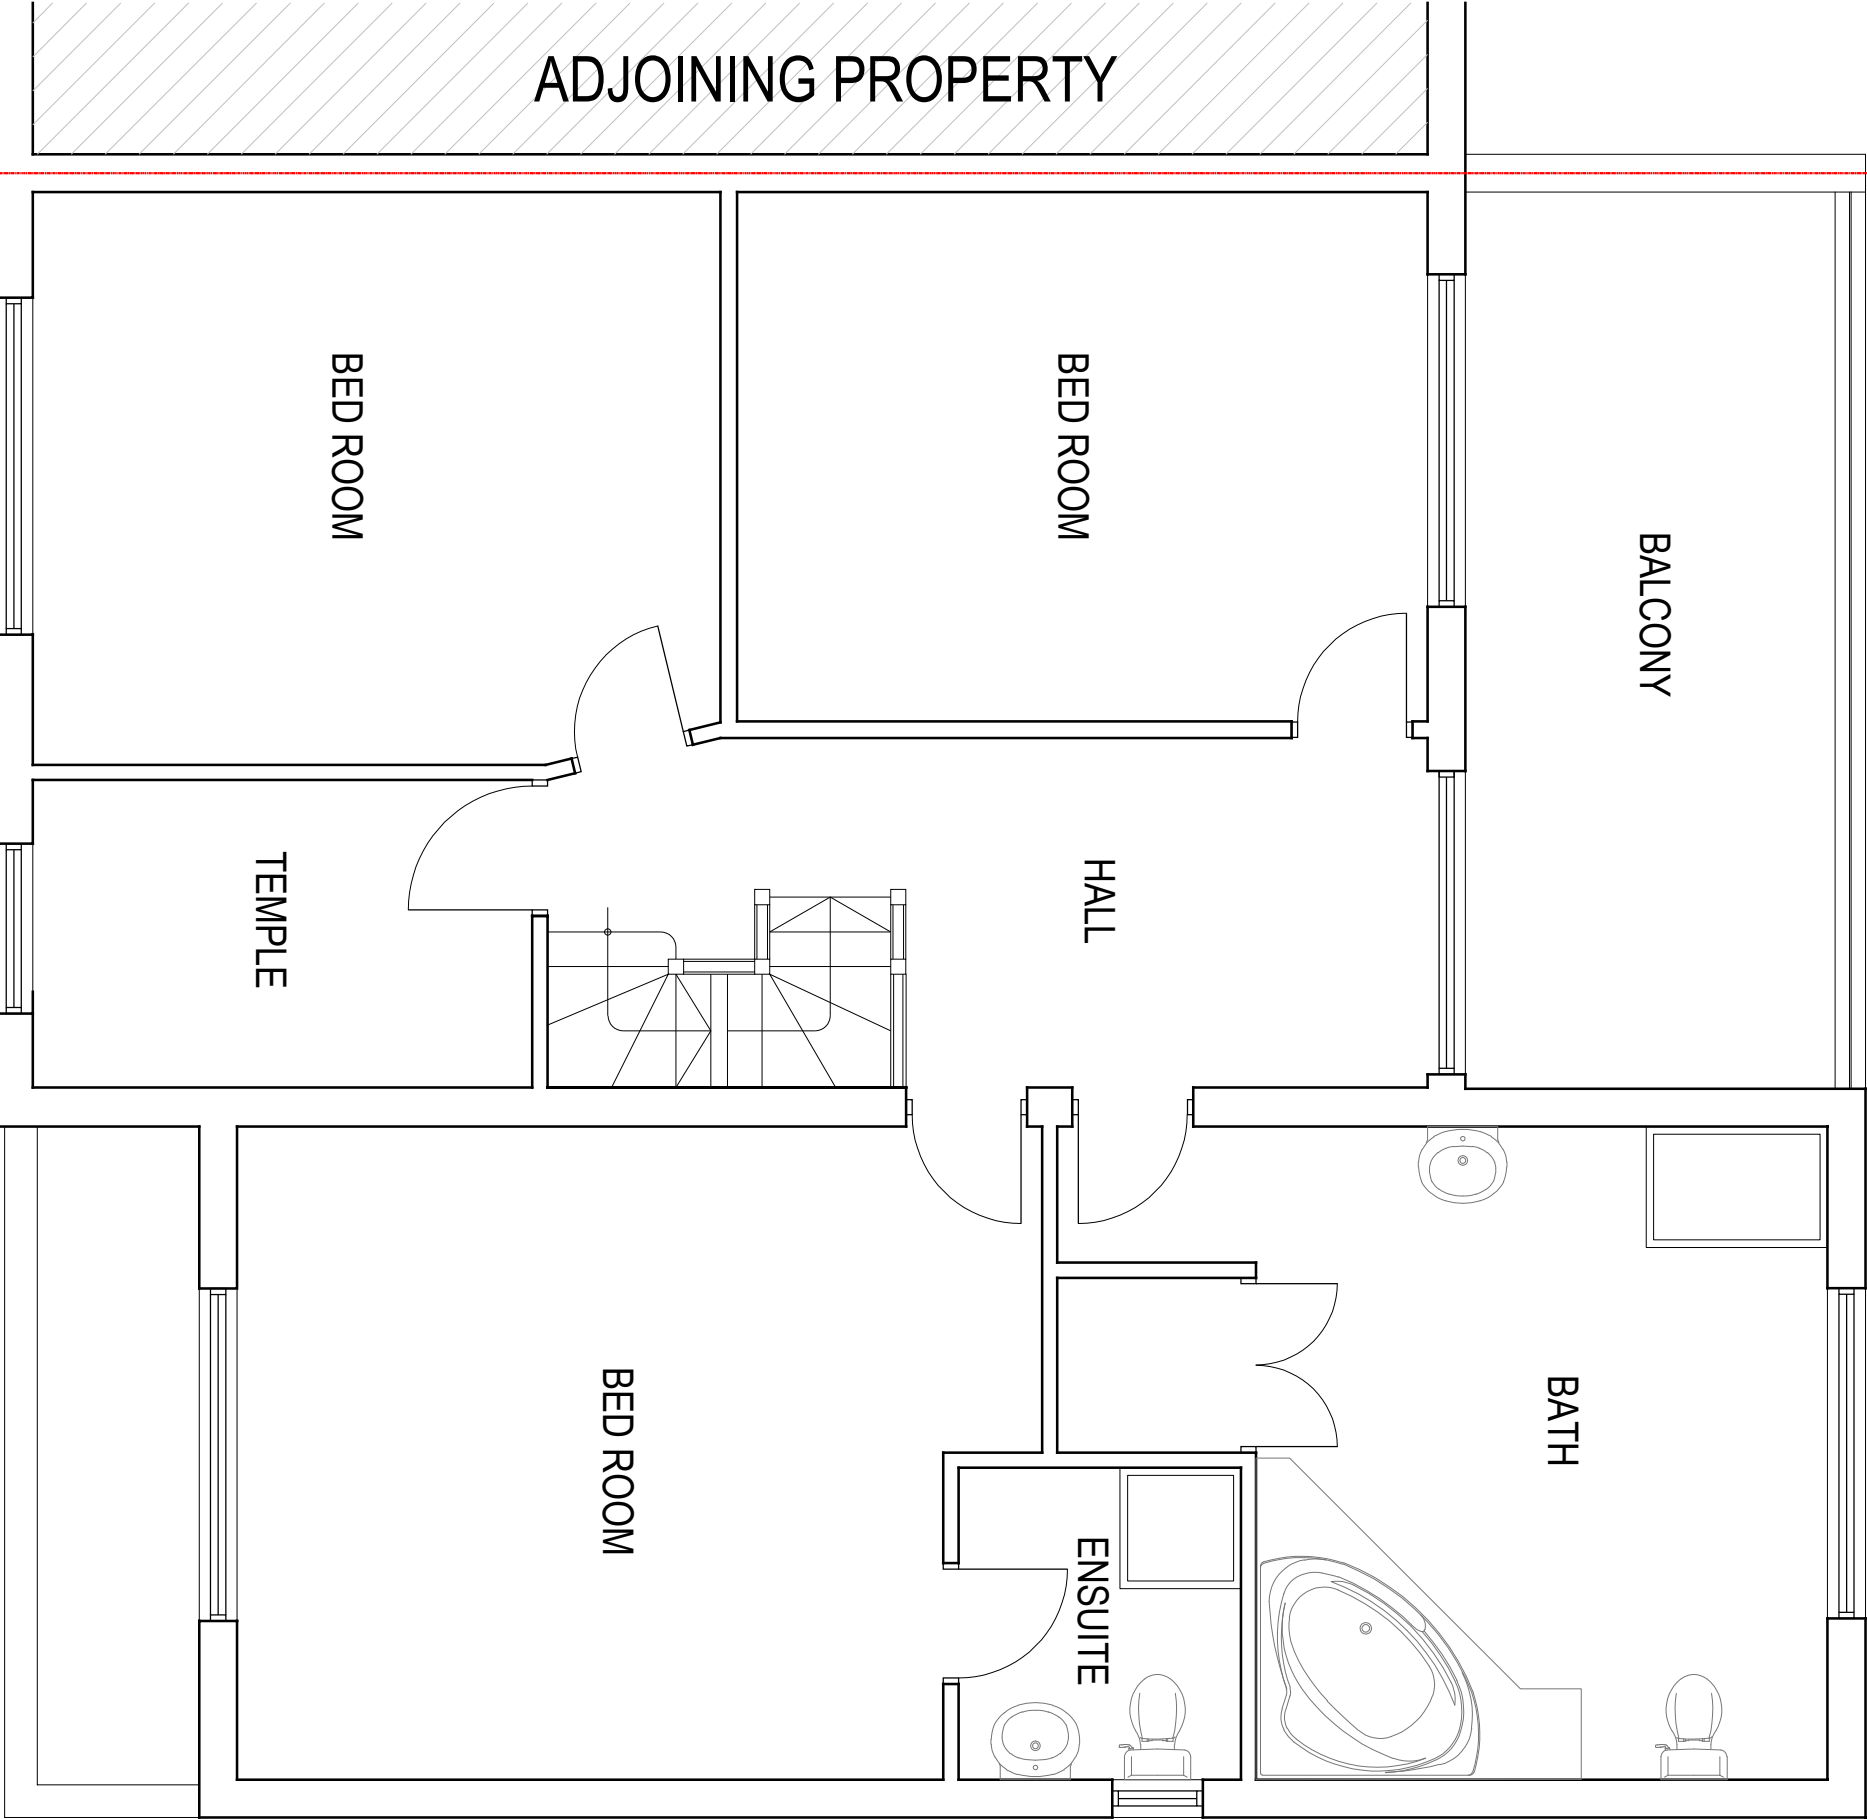

PROPOSED FIRST FLOOR PLAN  
(NO CHANGE)

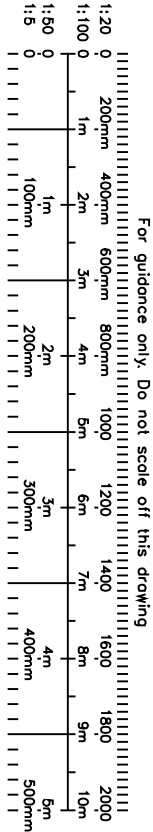

**CRAFTED SPACES**  
ARCHITECTURE + URBANISM  
DESIGNING WITH SOCIAL, ECONOMIC & ENVIRONMENTAL SUSTAINABILITY  
(M) 07973988297

Applicant:  
MR RAVI RACHAKONDA

Job Title:  
40 BRIDLE ROAD, PINNER, HA5 2SH

Drawing Title:  
PROPOSED FIRST FLOOR PLAN

|                  |             |            |          |
|------------------|-------------|------------|----------|
| Scale: 1:50      | Drawing No. | Print Size | Revision |
| Date: 24/04/2023 | PA-2082-05  | A3         |          |

Drawing Status  
FOR PLANNING APPROVAL