




PROPOSED FRONT ELEVATION



PROPOSED REAR ELEVATION
(NO CHANGE)

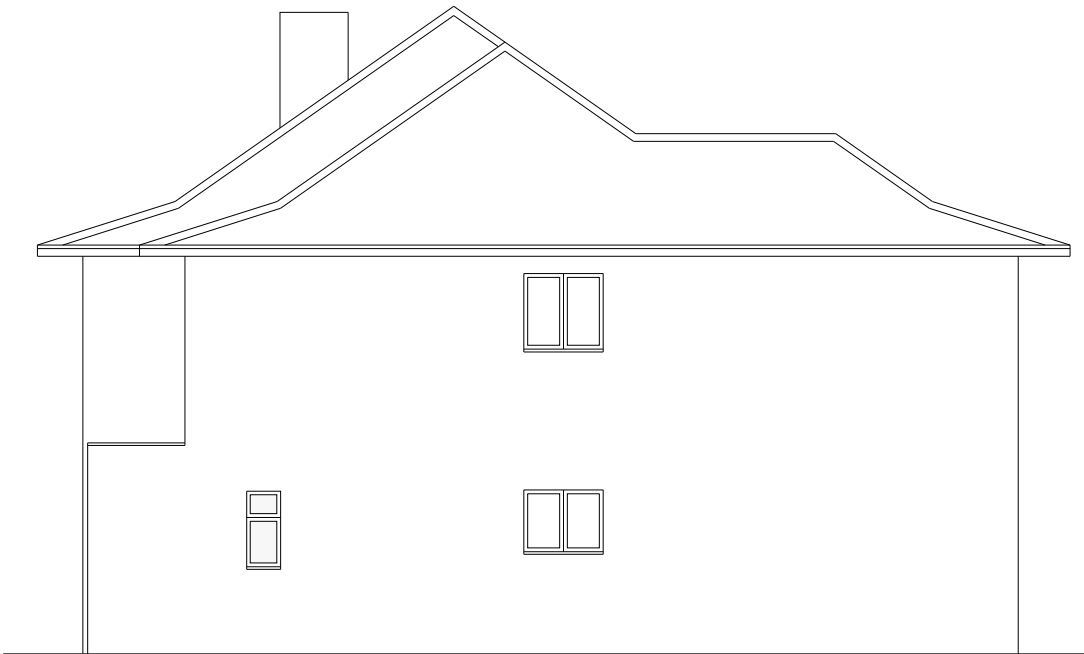


PROPOSED SIDE ELEVATION

PROPOSED WINDOW TO FLANK ELEVATION TO BE OBSCURED
GLAZED AND NON OPENALBE BELOW 1700MM FROM FINISH FLOOR
LEVEL

PROPOSED WINDOW TO FLANK ELEVATION TO BE OBSCURED
GLAZED AND NON OPENALBE BELOW 1700MM FROM FINISH FLOOR
LEVEL

REV-A PP 18/07/2023 Dwg Revised.

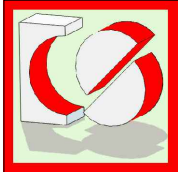

CRAFTED SPACES
ARCHITECTURE + URBANISUM
DESIGNING WITH SOCIAL ECONOMICAL & ENVIRONMENTAL SUSTANIABILITY
(M) 07973988297

Applicant:
MR RAVI RACHAKONDA

Job Title:
40 BRIDLE ROAD, PINNER, HA5 2SH

Drawing Title:
PROPOSED ELEVATIONS

Scale: 1:100
Date: 24/04/2023

Drawing No.
PA-2082-06

Print Size
A3

Revision
A

Drawing Status
FOR PLANNING APPROVAL

