




PROPOSED GROUND FLOOR PLAN.

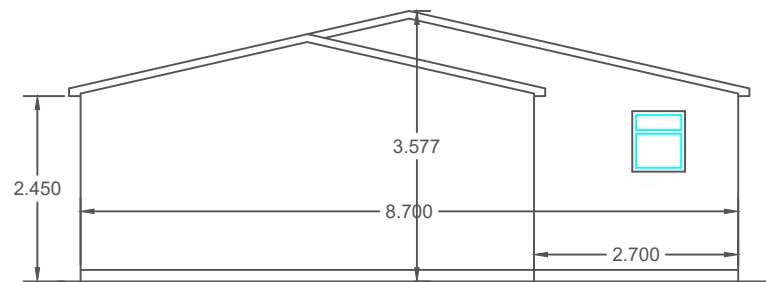


PROPOSED SIDE.

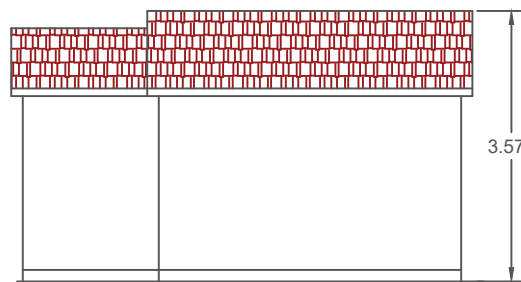

PROPOSED REAR.

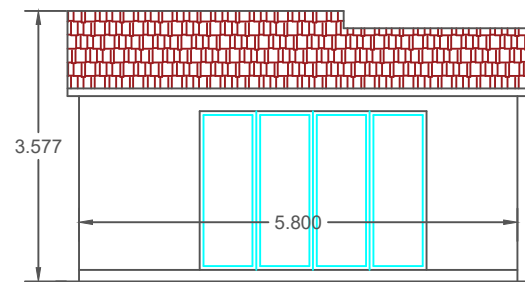

PROPOSED FRONT.

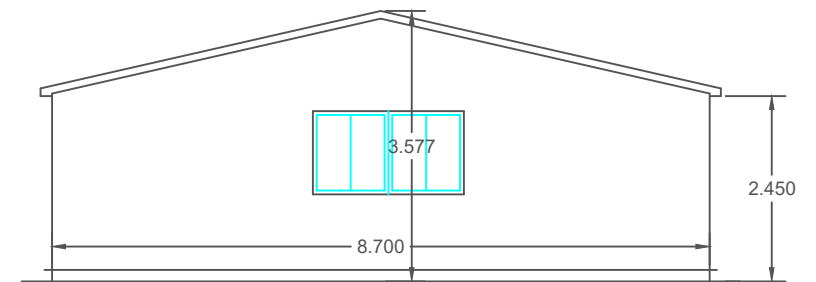

0 1 2 3 4 5
SCALE BAR 1: 100. @ A3

DWG. NO. EA/15/JUNE/23/1A.

Dwg by ASB.

Email: engineersassociates@mail.com

Mobile: 07877576865

CLIENT: MR SURINDER AULAK.

PROPOSED OUTBUILDING AT.

10 WYRE GROVE.
HAYES. UB3 4PQ

SCALE 1: 100. @ A3.