



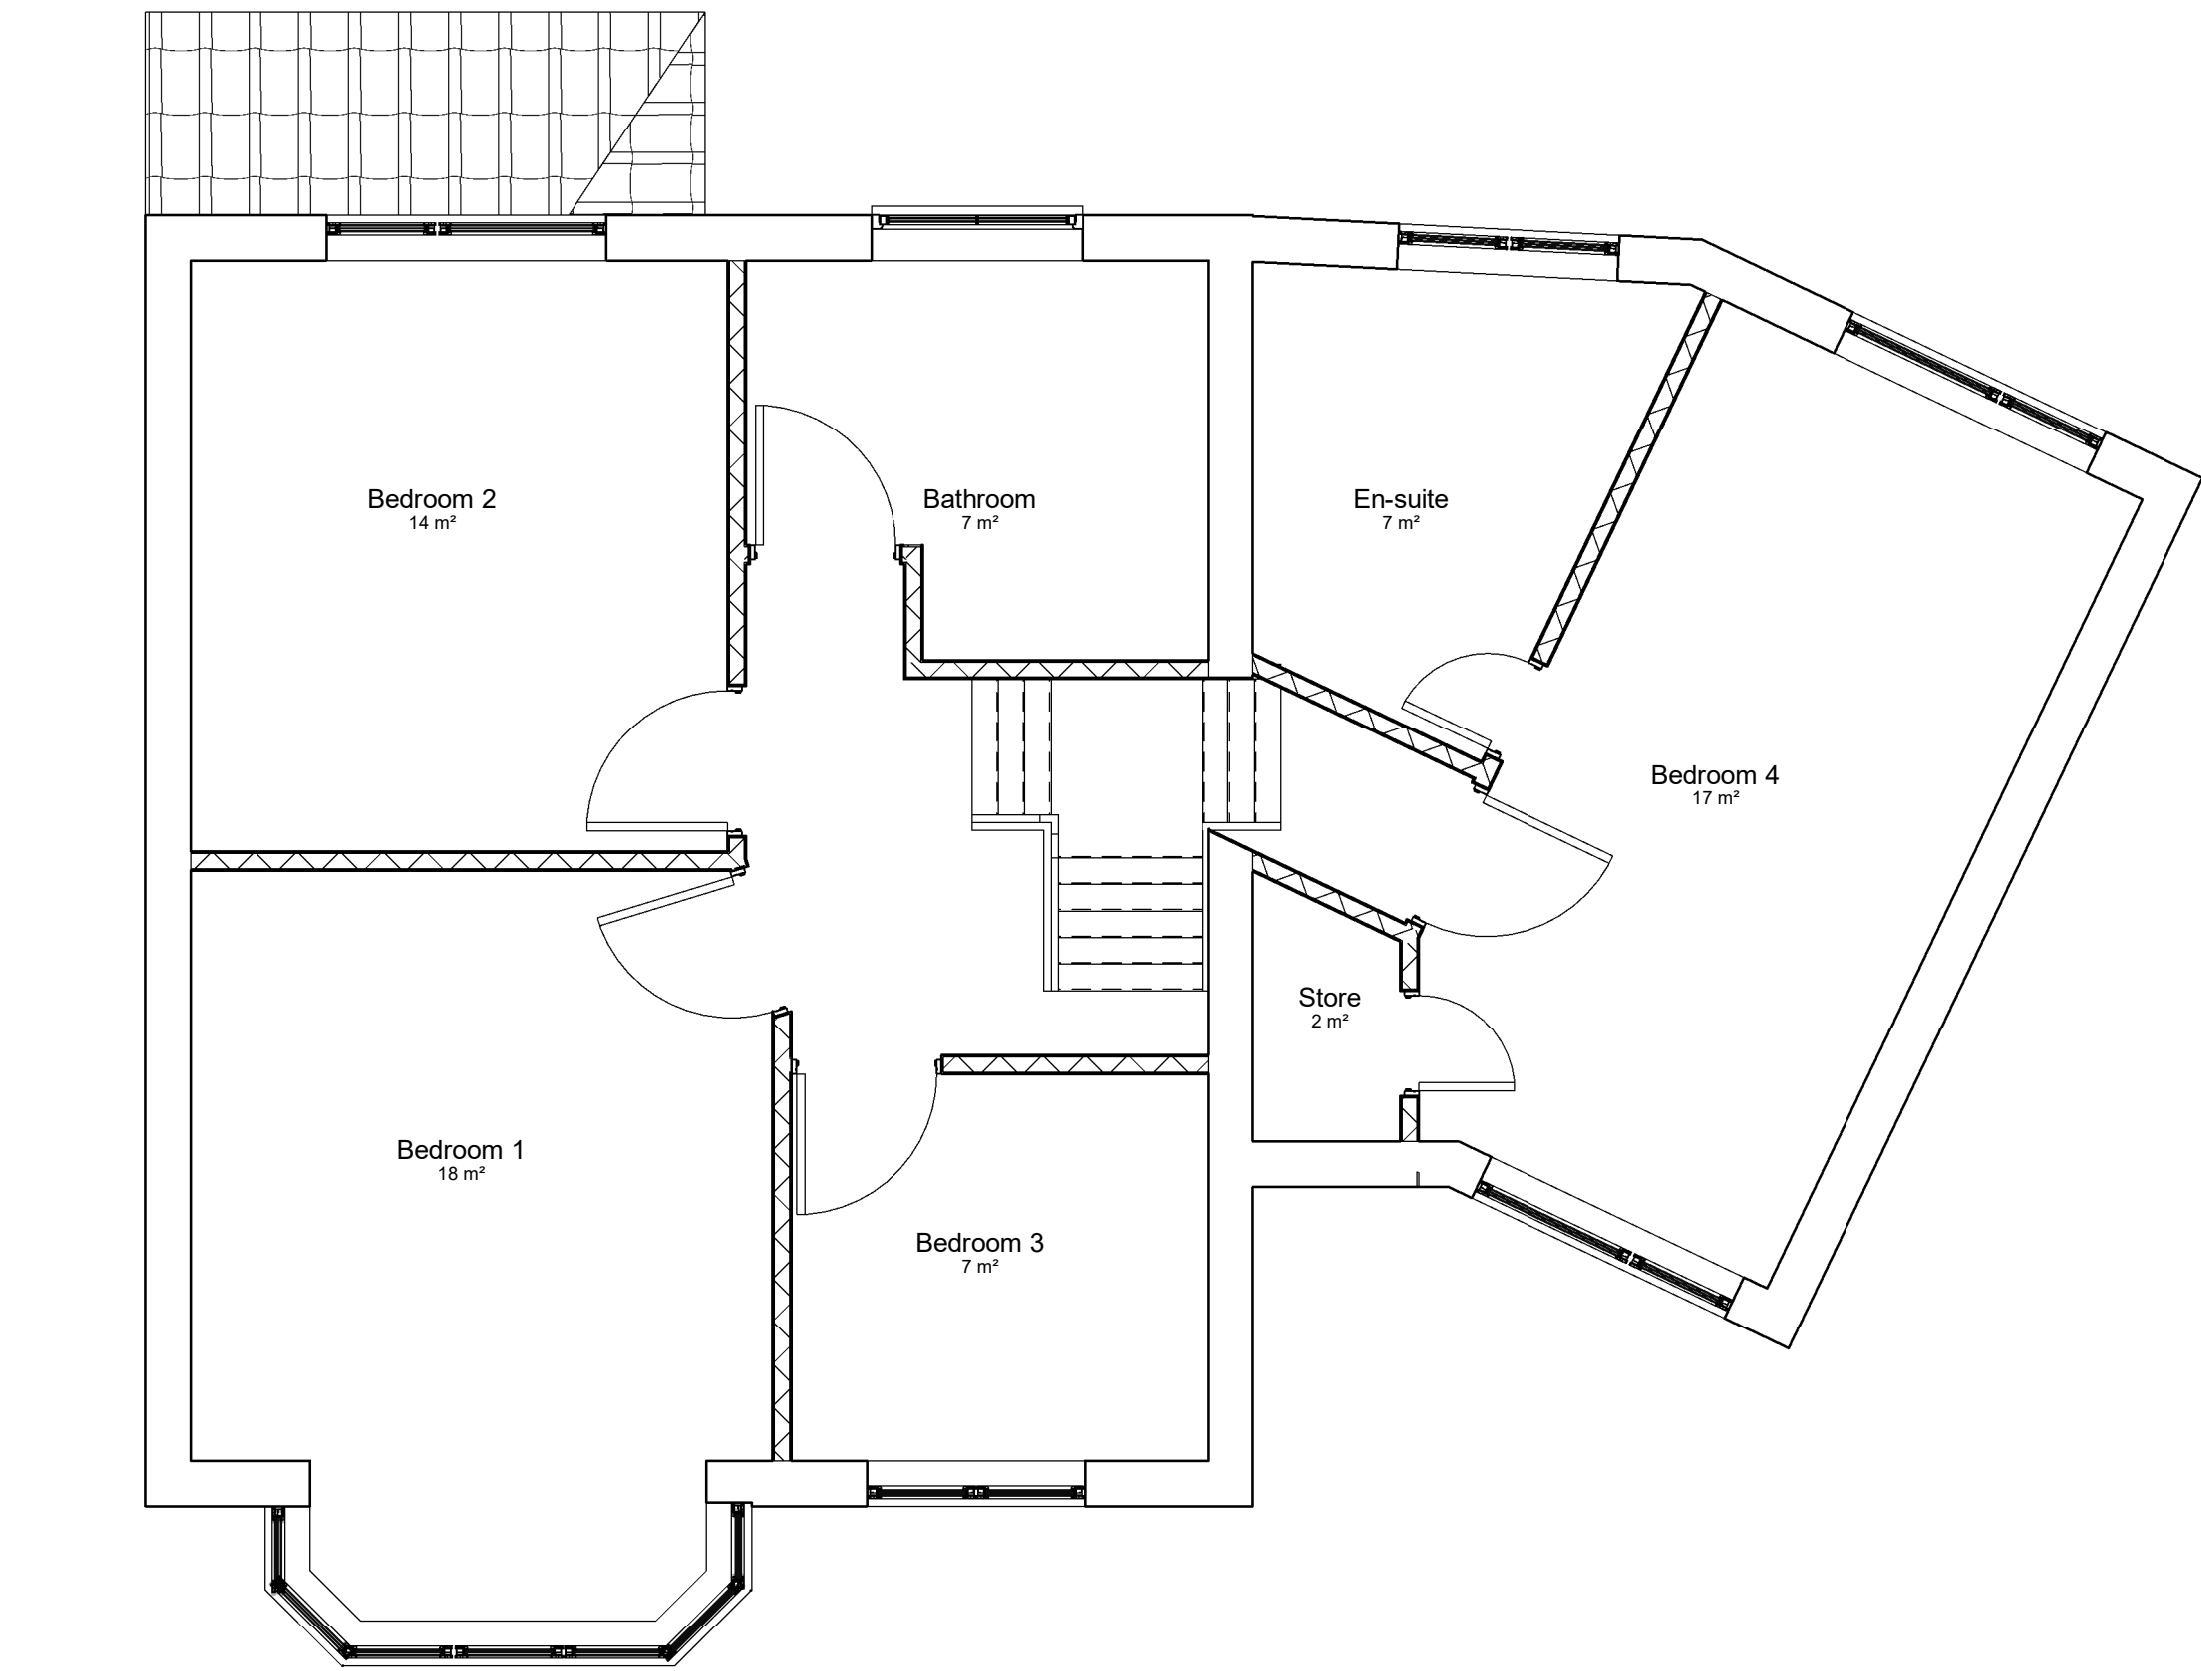

1 Existing Ground Floor
1 : 50

2 Existing First Floor
1 : 50

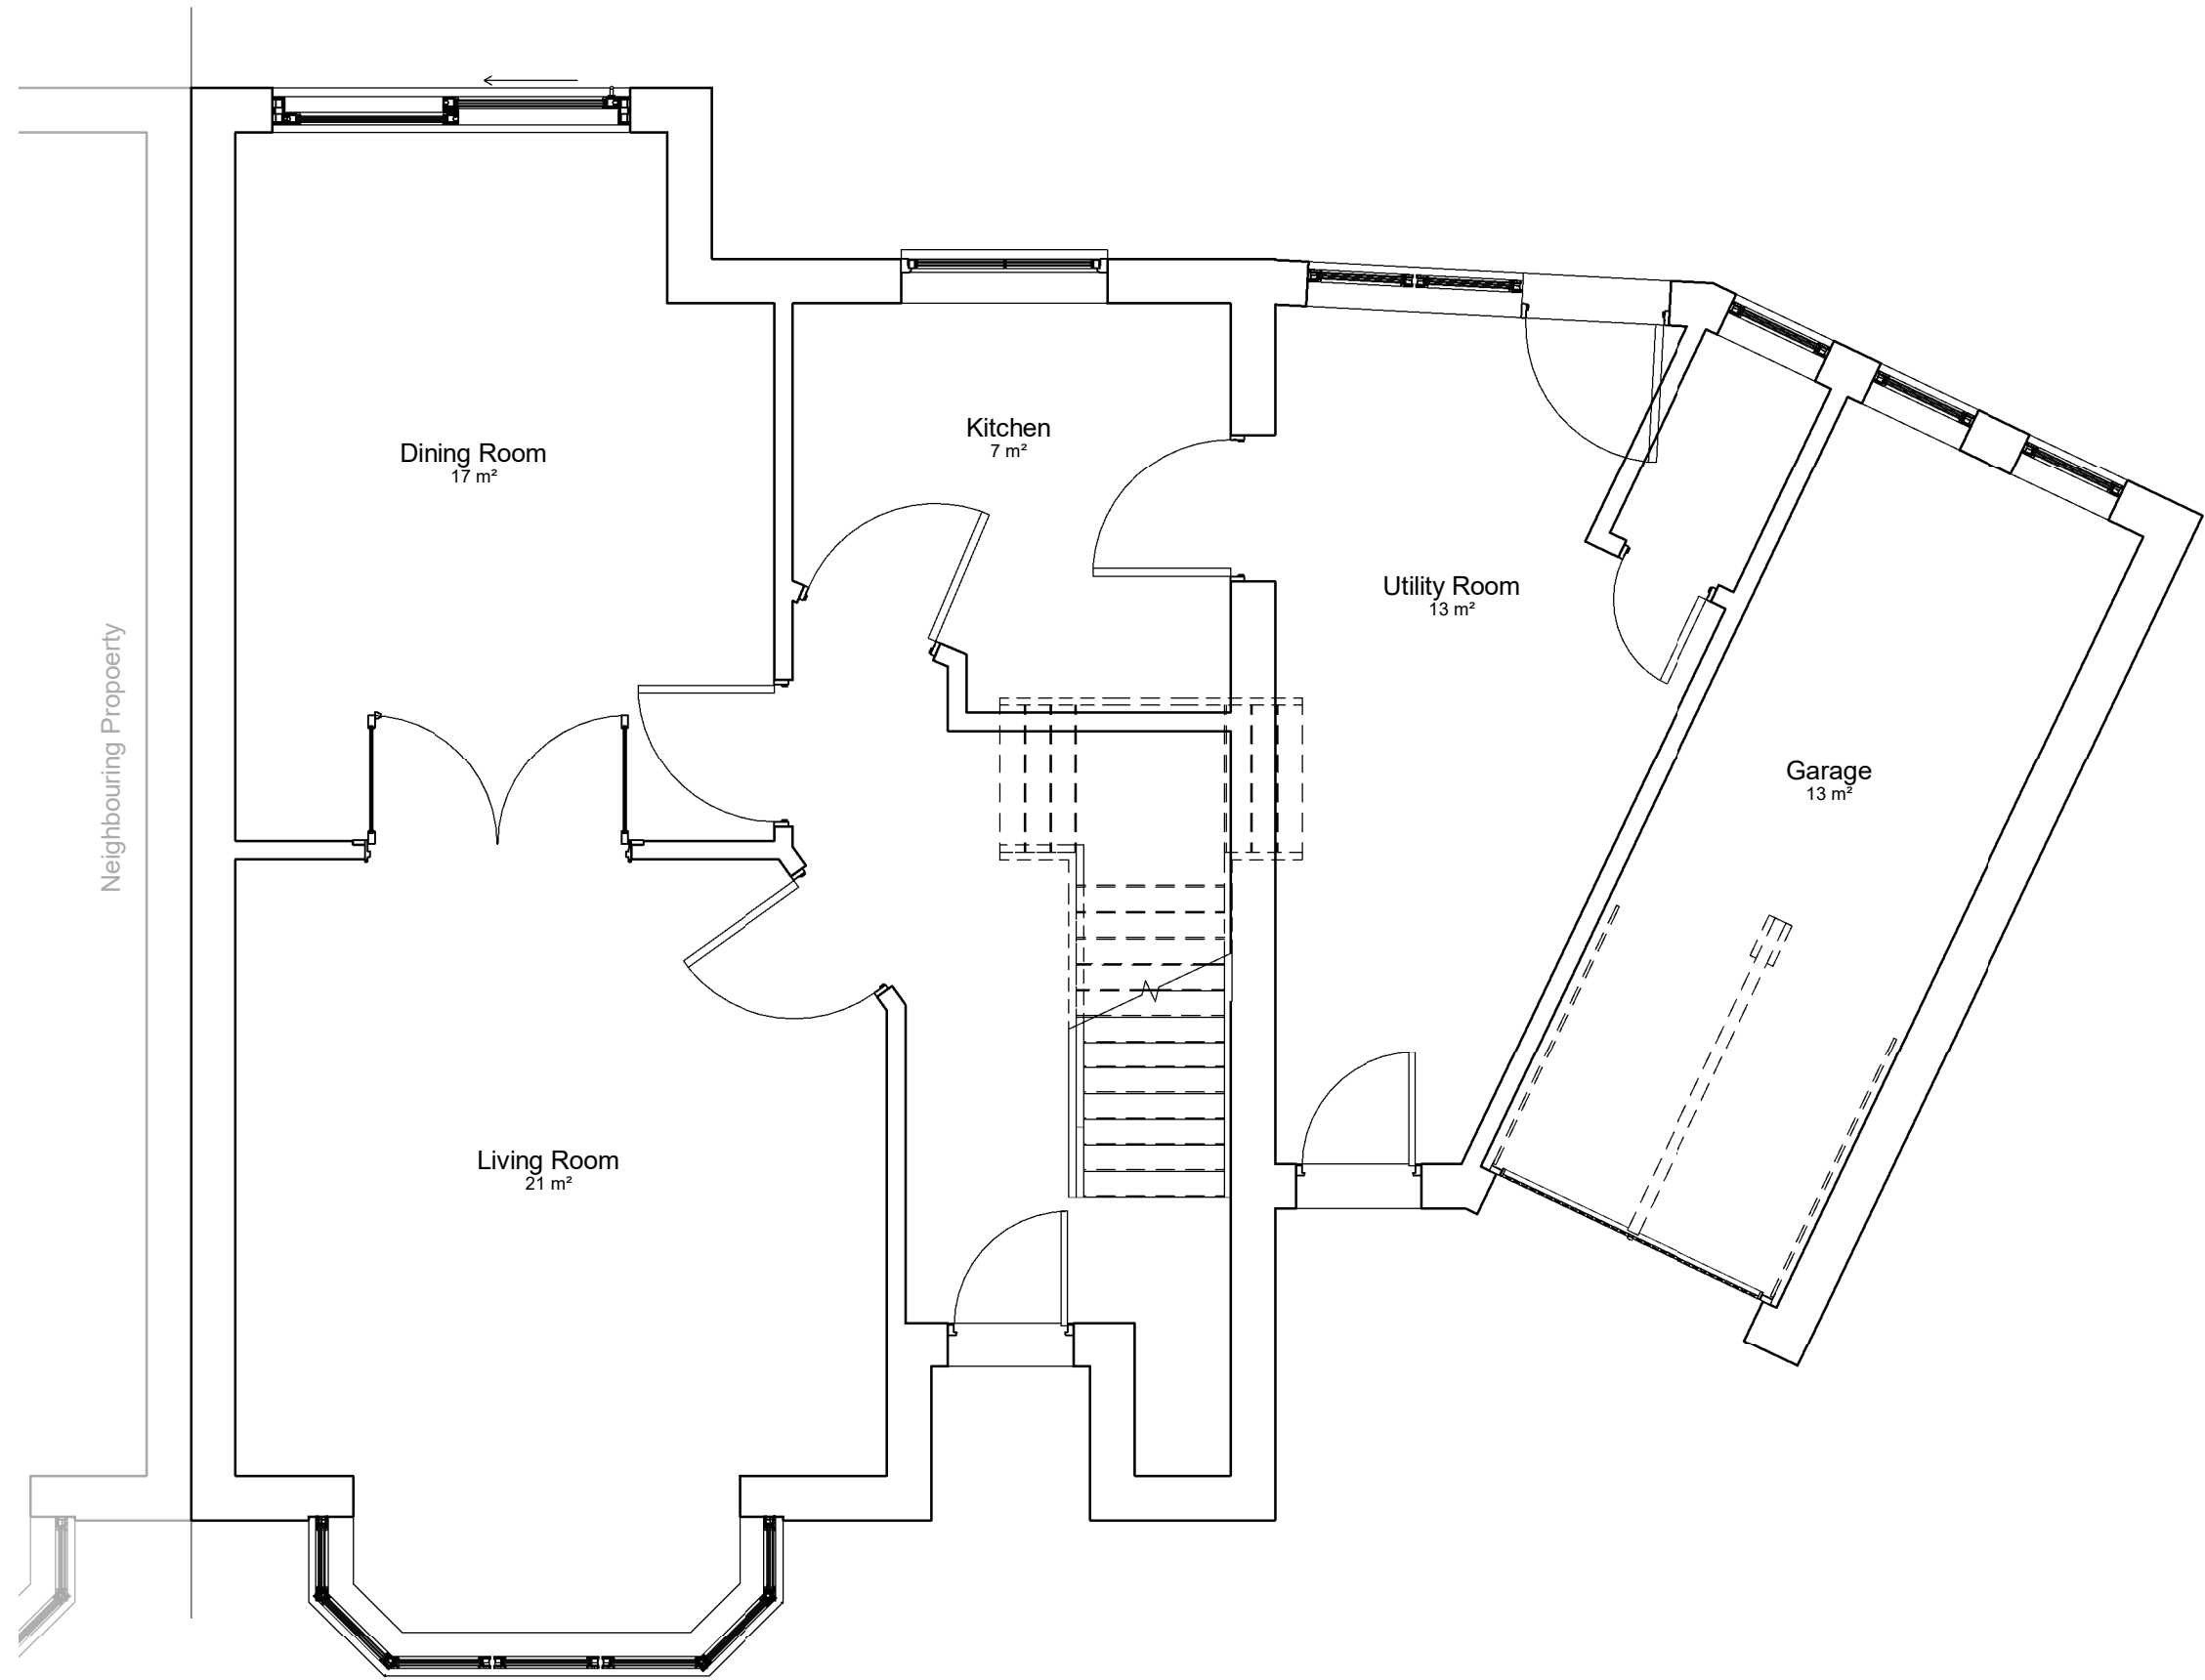

3 Side Elevation of Existing Dwelling
1 : 50

4 Rear Elevation of Existing Dwelling
1 : 50

Rev	Description	Date

DESIGNER		
NOOR ENGINEERING		
PROJECT		
6 Maple Close		
TITLE		
Plans of Existing Dwelling		
CLIENT		
Mr S Ullah		
DRAWN BY A Miah	CHECKED BY A Miah	DATE 29/11/23
SCALE (@ A1) 1 : 50	PROJECT NUMBER L102	
DRAWING NUMBER A100		REV