


1 Proposed Ground Floor



3 Side Elevation of Proposed Dwelling

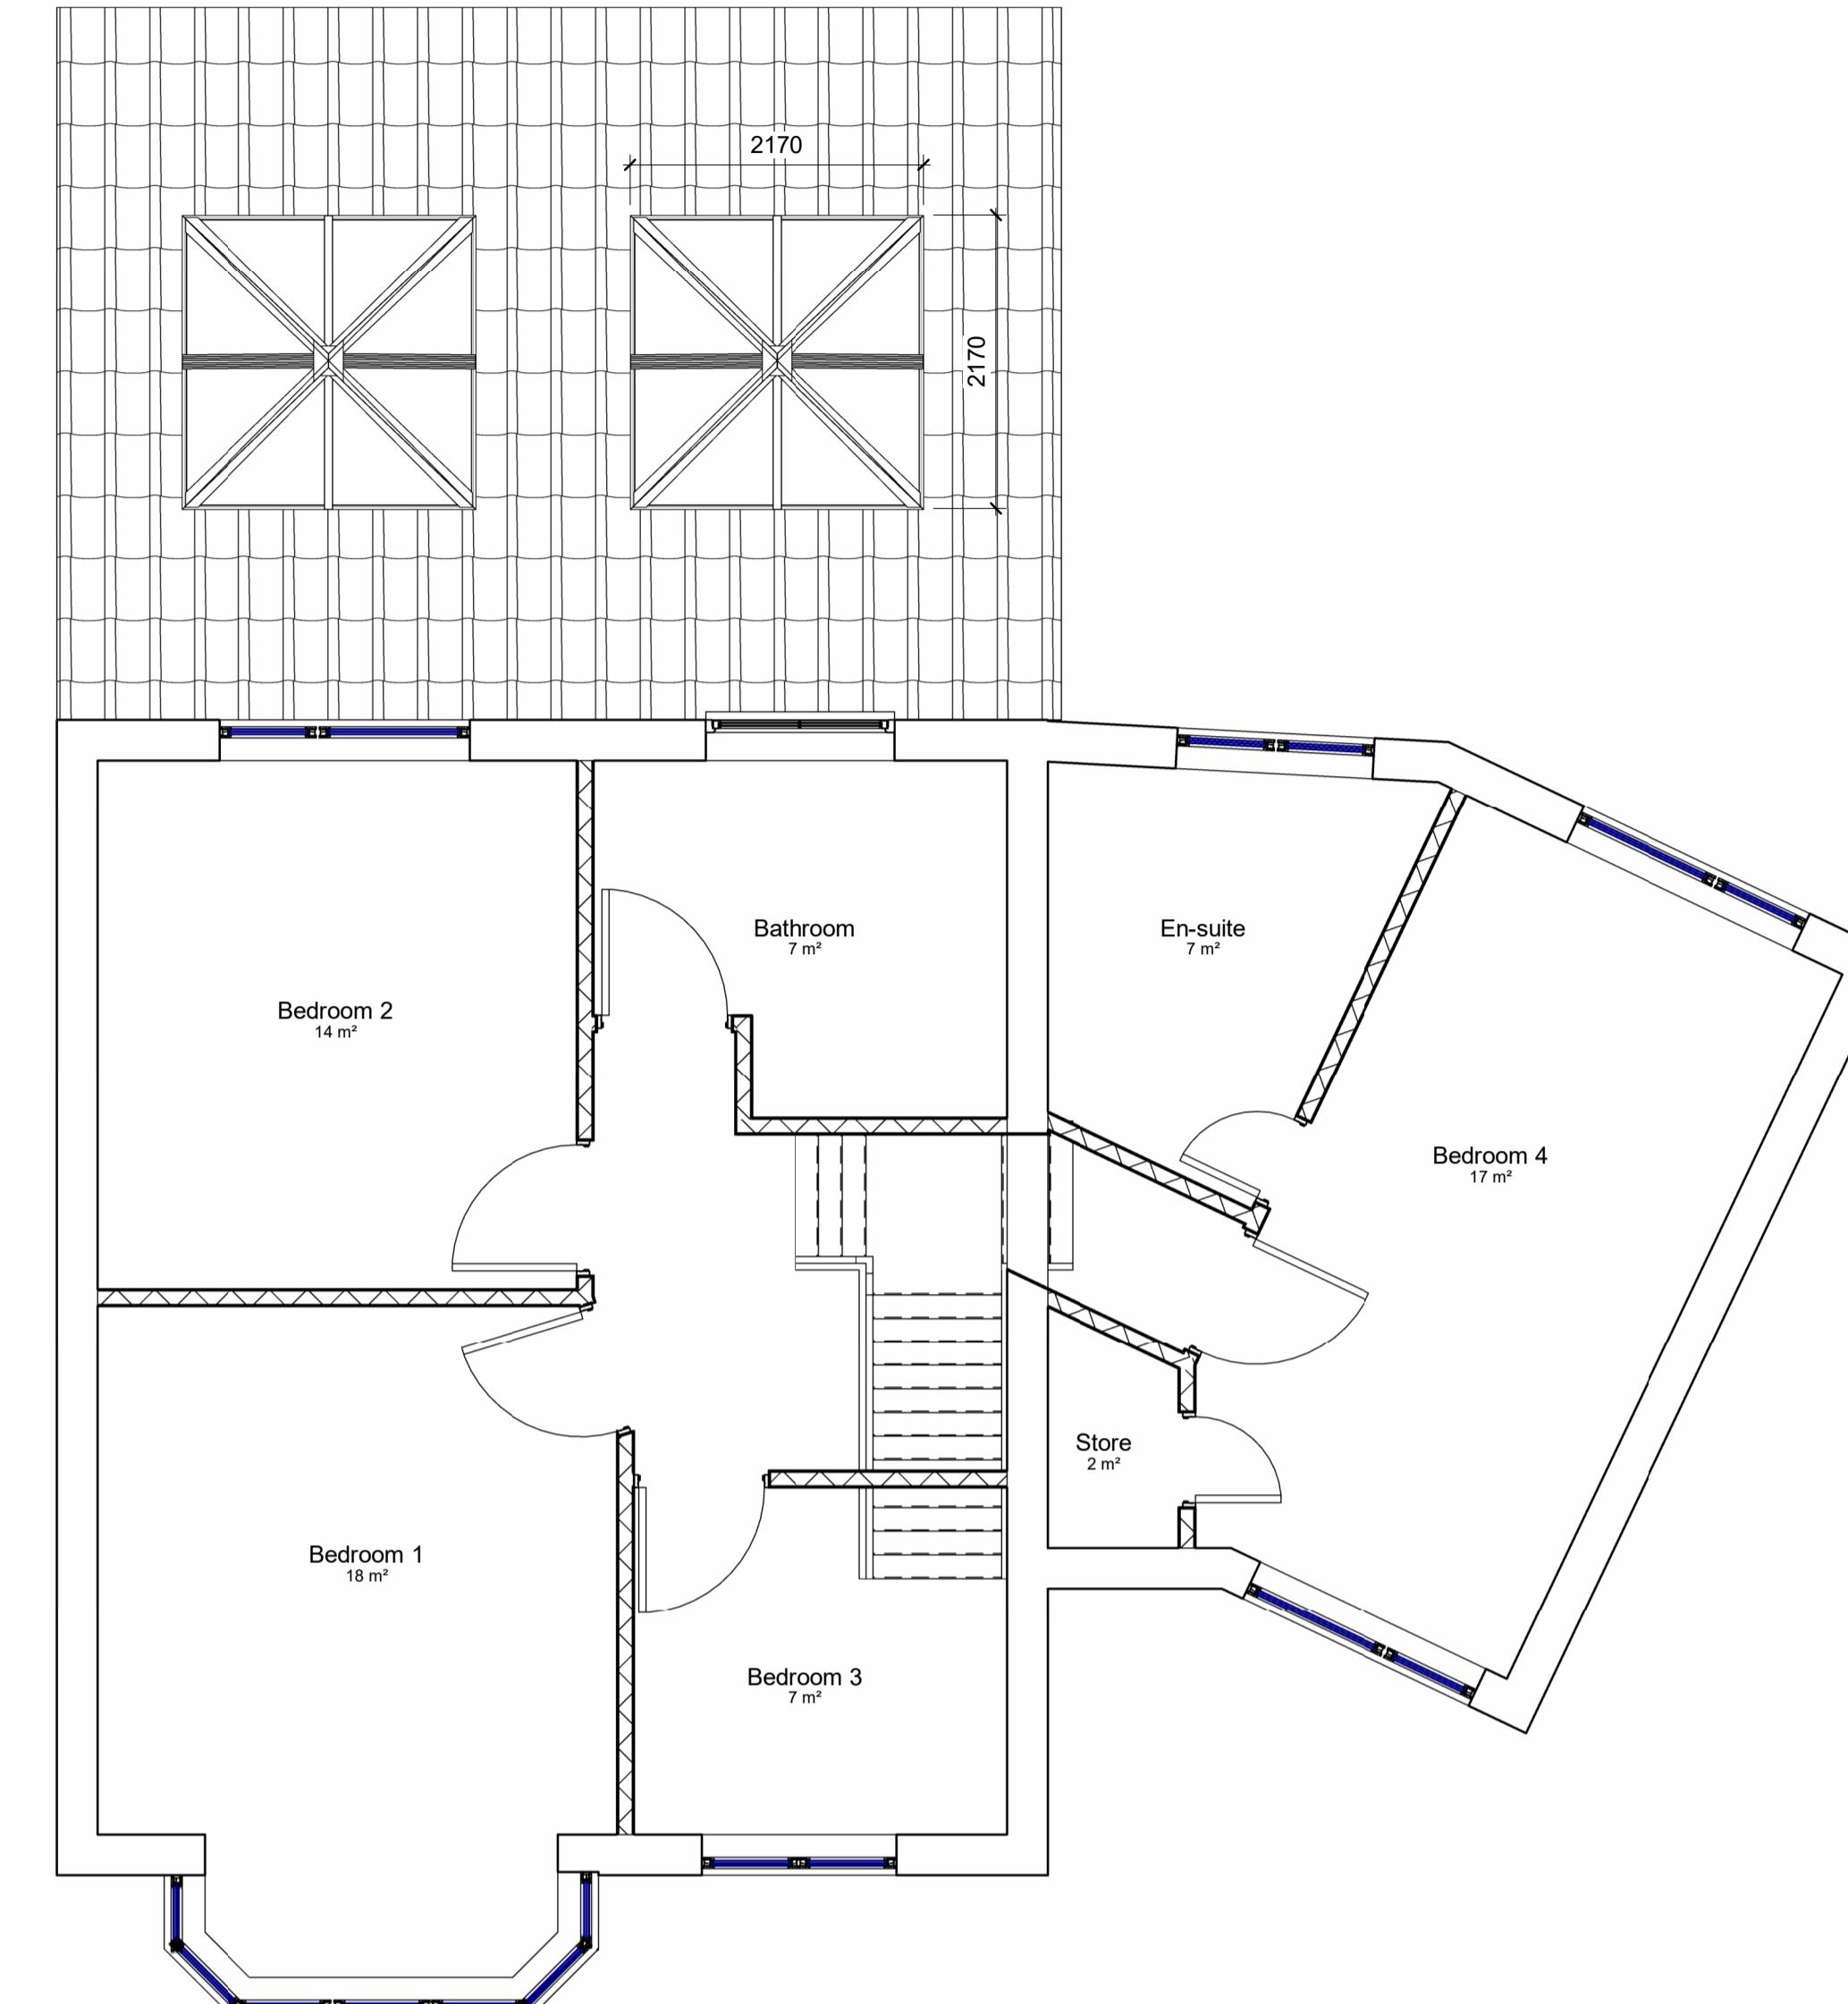

2 Proposed First Floor



4 Rear Elevation of Proposed Dwelling

NOTES:
THE MATERIALS TO BE USED IN THE CONSTRUCTION OF THE EXTERNAL SURFACES OF THE DEVELOPMENT SHALL MATCH THOSE USED ON THE EXISTING DWELLING.

Rev	Description	Date

DESIGNER
N/E
NOOR ENGINEERING

PROJECT
6 Maple Close

TITLE
Plans of Proposed Dwelling

CLIENT
Mr S Ullah

DRAWN BY A Miah	CHECKED BY A Miah	DATE 28/11/23
SCALE (@ A1) 1:50	PROJECT NUMBER L102	
DRAWING NUMBER A101	REV	