


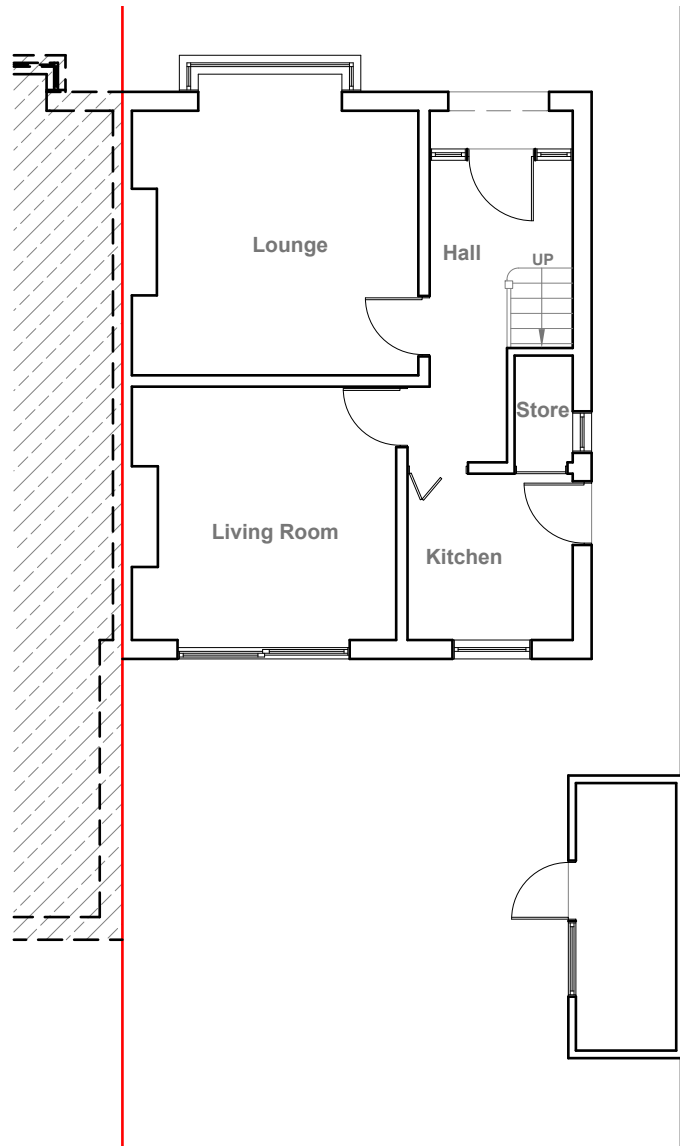


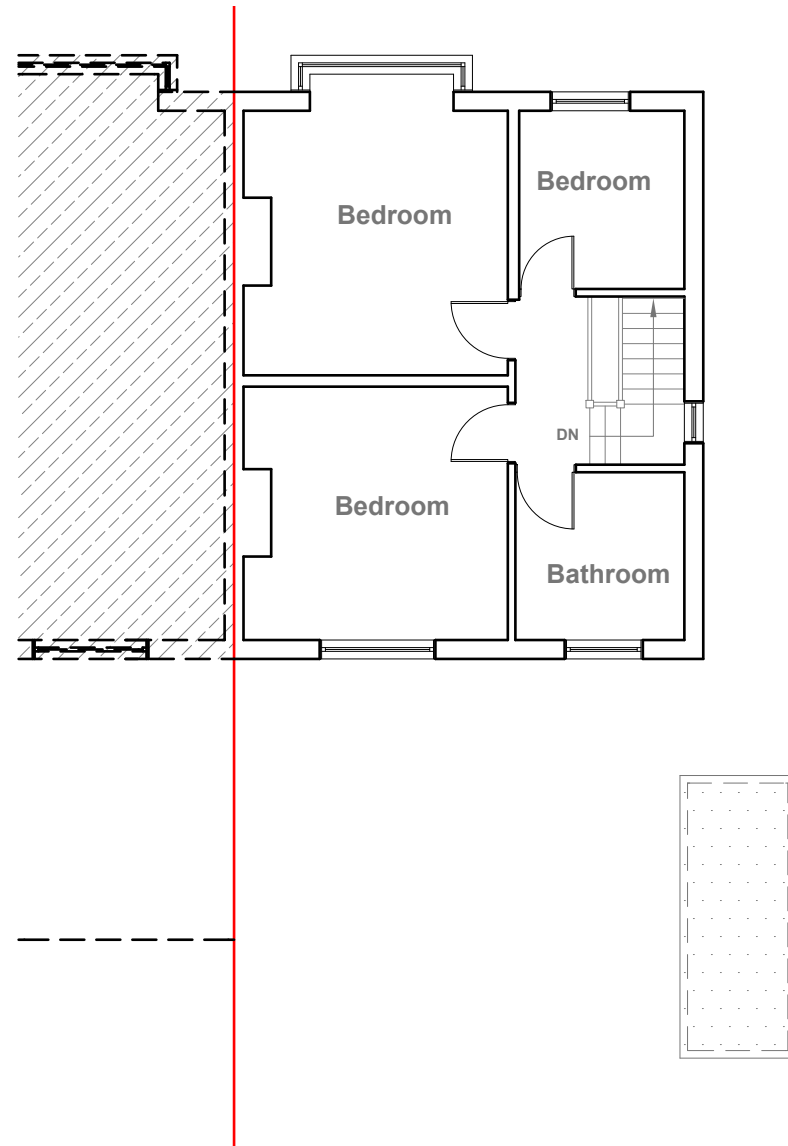

Existing Ground Floor Plan
Scale 1:100

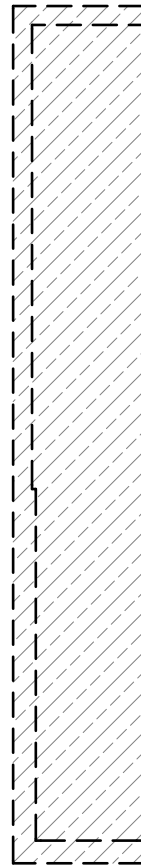

Existing First Floor Plan
Scale 1:100

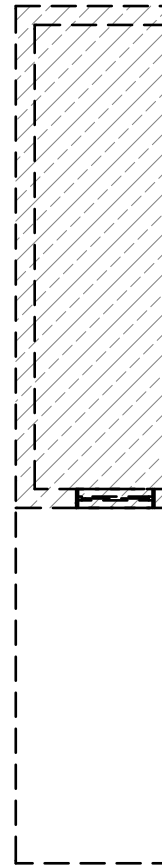

GENERAL NOTES:
1. ALL DIMENSIONS ARE IN MILLIMETER.
2. VERIFY ALL DIMENSIONS AND CONDITIONS BEFORE BUILDING OR STARTING CONSTRUCTION. NOTIFY THE DESIGNER IMMEDIATELY OF ANY DISCREPANCY OR VARIATION.
3. ALL WORK TO COMPLY WITH CURRENT BUILDING REGULATIONS AND CODES OF PRACTICE

Title:

Existing Floor Plans


Site Address
8 Berwick Avenue,
Hayes.
UB4 0NF

Scale: 1:100 @A3
Date: 09/06/2026
Drawing No.:
2026/084 -01
Drawn By:
RO


Revision Date:

e:mail -
faluckpatel@yahoo.com
(M) +44 (0) 7871 466 254




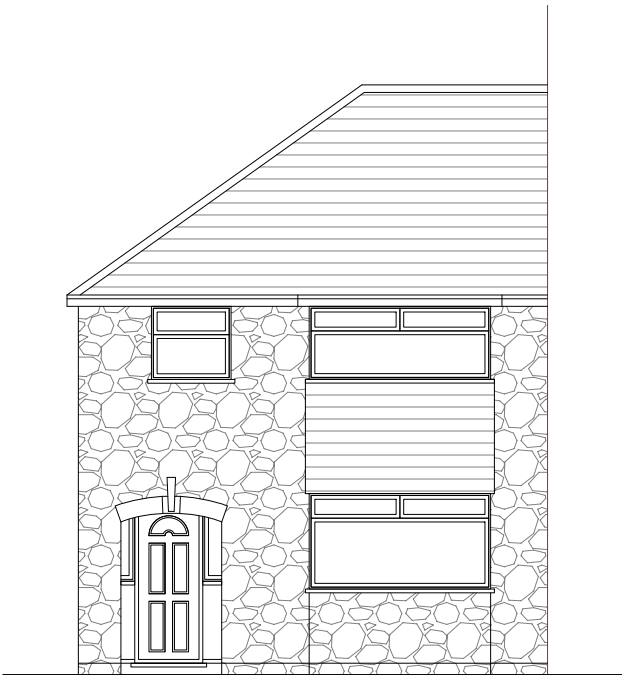

Existing Front Elevation
Scale 1:100

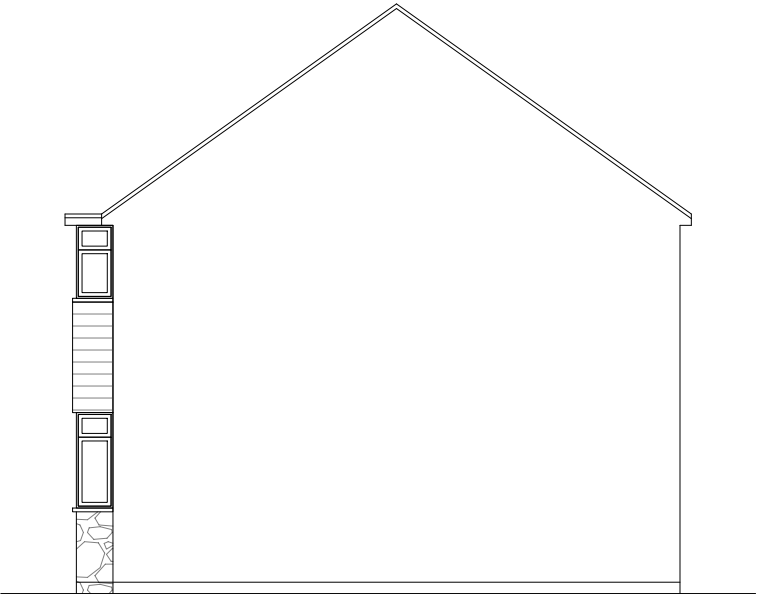

Existing Side Elevation
Scale 1:100

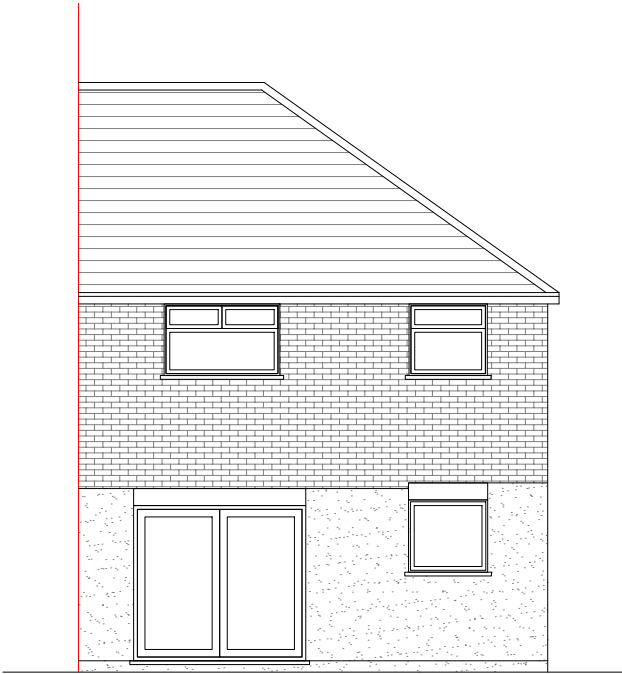

Existing Rear Elevation
Scale 1:100



Existing Side Elevation
Scale 1:100



GENERAL NOTES:
1. ALL DIMENSIONS ARE IN MILLIMETER.
2. VERIFY ALL DIMENSIONS AND CONDITIONS BEFORE BUILDING OR STARTING CONSTRUCTION. NOTIFY THE DESIGNER IMMEDIATELY OF ANY DISCREPANCY OR VARIATION.
3. ALL WORK TO COMPLY WITH CURRENT BUILDING REGULATIONS AND CODES OF PRACTICE

Title:

Existing Elevations


Site Address
8 Berwick Avenue,
Hayes.
UB4 0NF

Scale: 1:100 @A3
Date: 09/06/2026
Drawing No.:
2026/084 -02
Drawn By:
RO


Revision Date:

e:mail -
faluckpatel@yahoo.com
(M) +44 (0) 7871 466 254



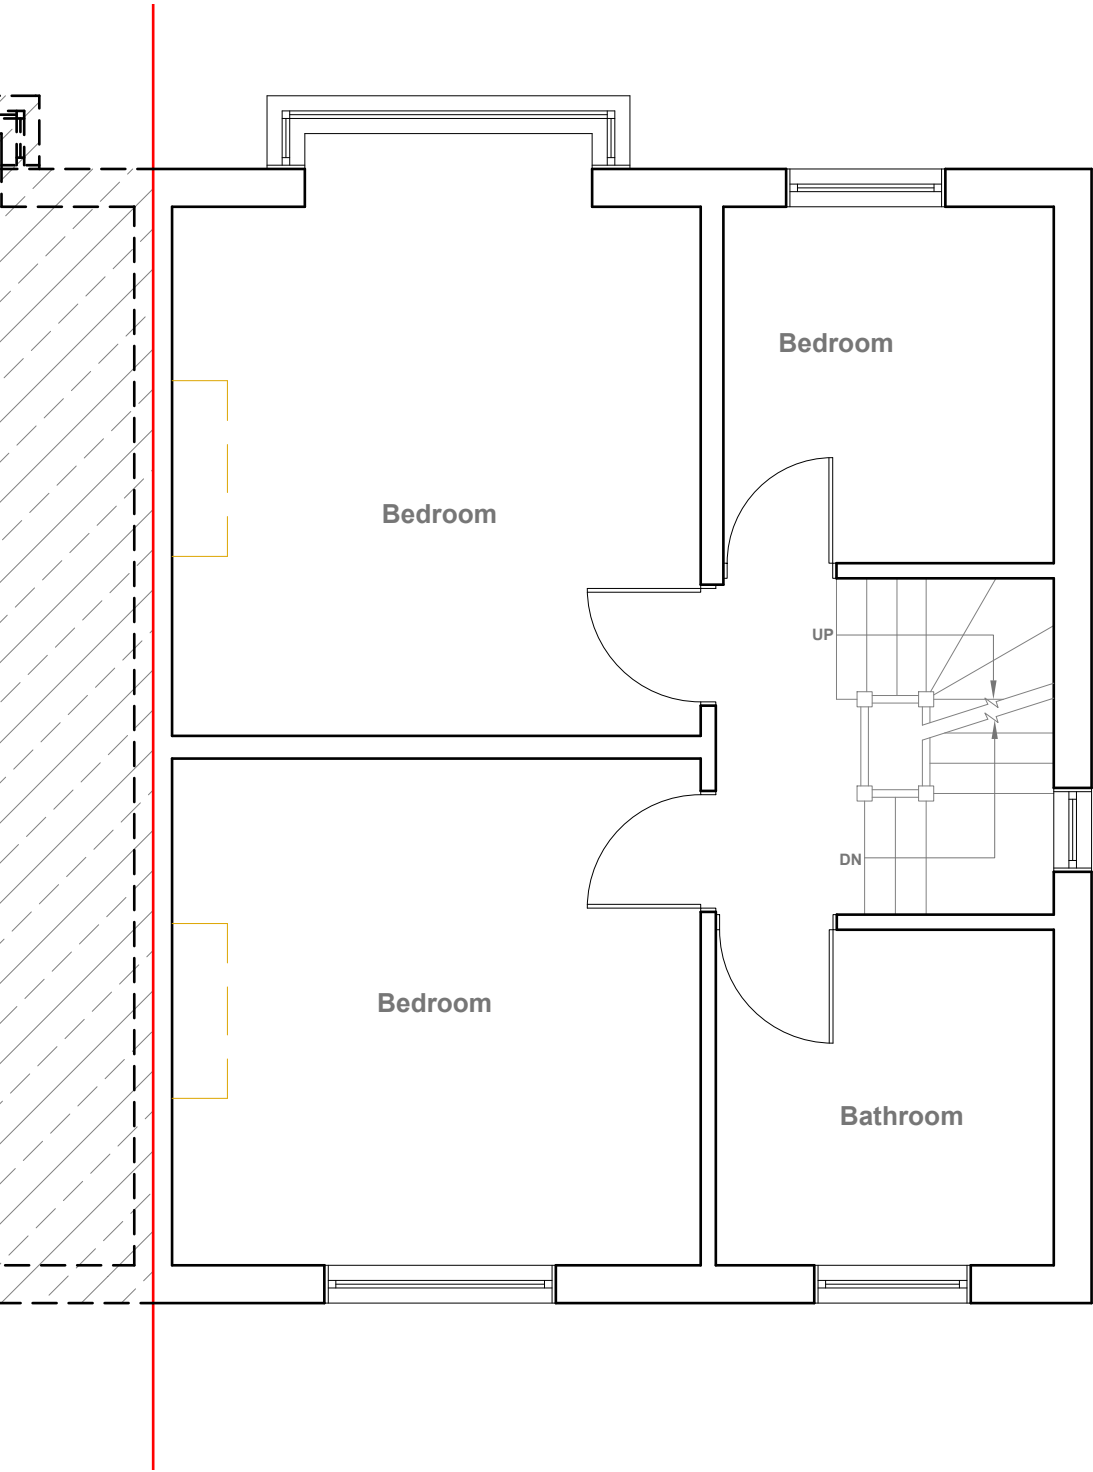

Proposed First Floor Plan
Scale 1:50

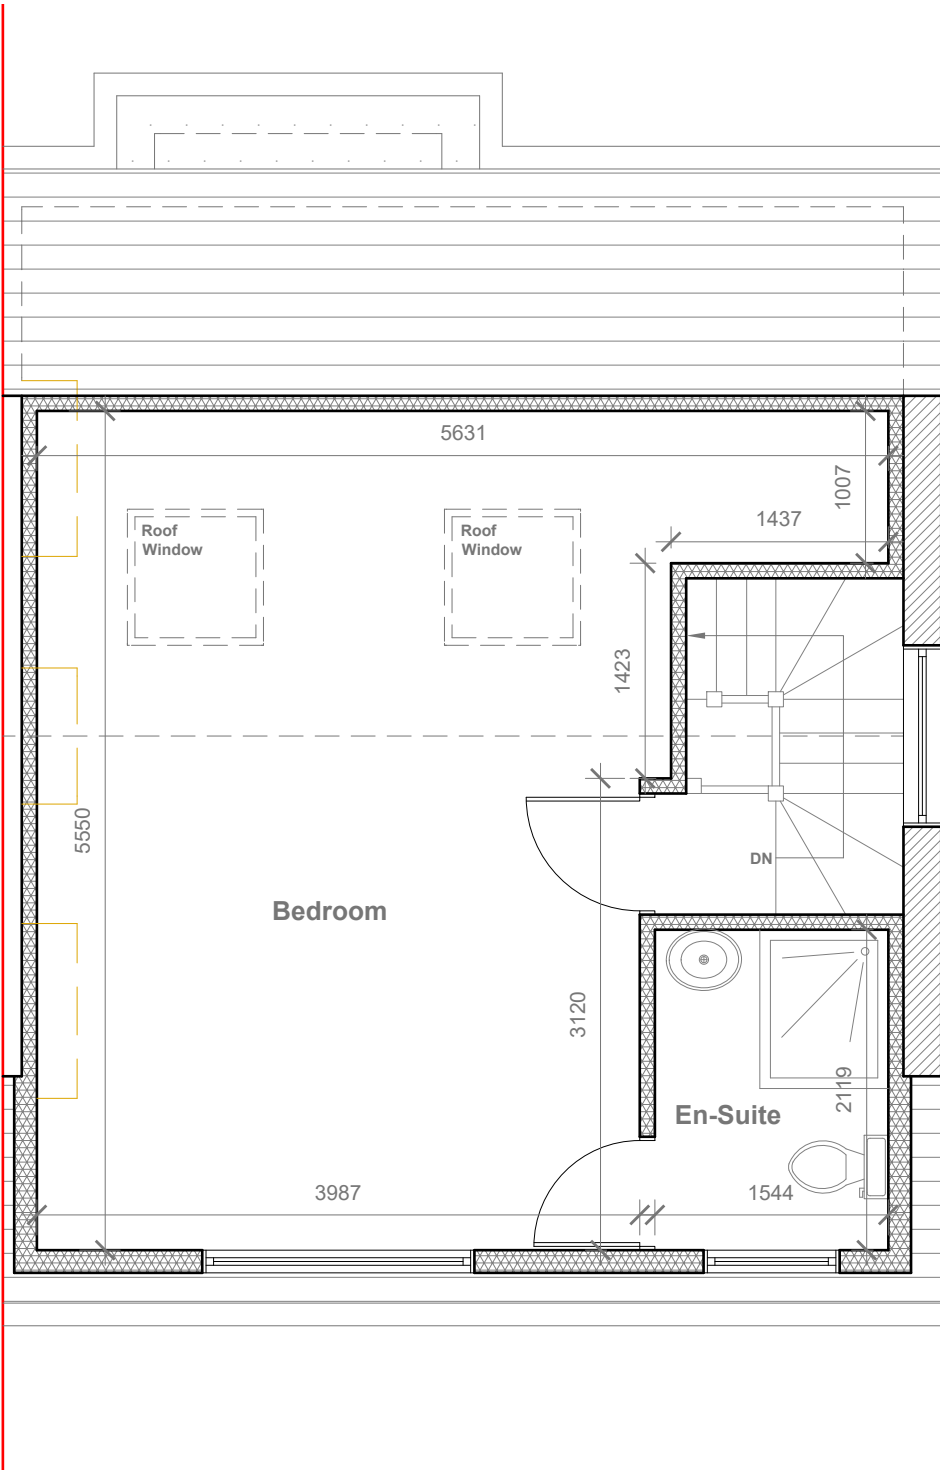

Proposed Loft Floor Plan
Scale 1:50



GENERAL NOTES:
1. ALL DIMENSIONS ARE IN MILLIMETER.
2. VERIFY ALL DIMENSIONS AND CONDITIONS BEFORE BUILDING OR STARTING CONSTRUCTION. NOTIFY THE DESIGNER IMMEDIATELY OF ANY DISCREPANCY OR VARIATION.
3. ALL WORK TO COMPLY WITH CURRENT BUILDING REGULATIONS AND CODES OF PRACTICE

Title:

Proposed First Floor & Loft Plans


Site Address
8 Berwick Avenue,
Hayes.
UB4 0NF

Scale: 1:50 @A3
Date: 09/06/2026
Drawing No.:
2026/084 -03
Drawn By:
RO


Revision Date:

e:mail -
faluckpatel@yahoo.com
(M) +44 (0) 7871 466 254

Faluck
Patel

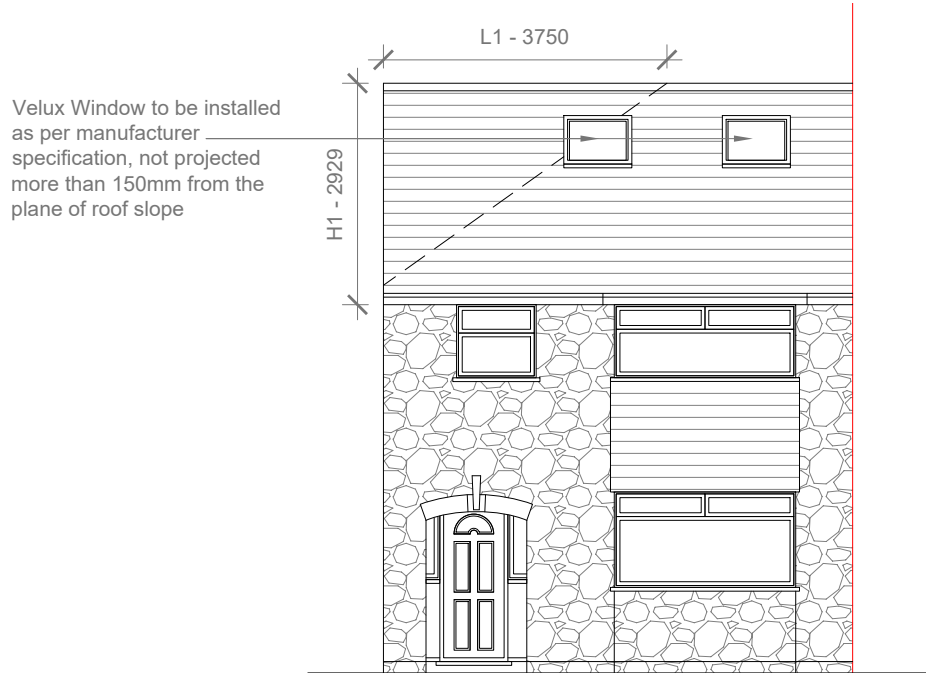

Proposed Front Elevation
Scale 1:100

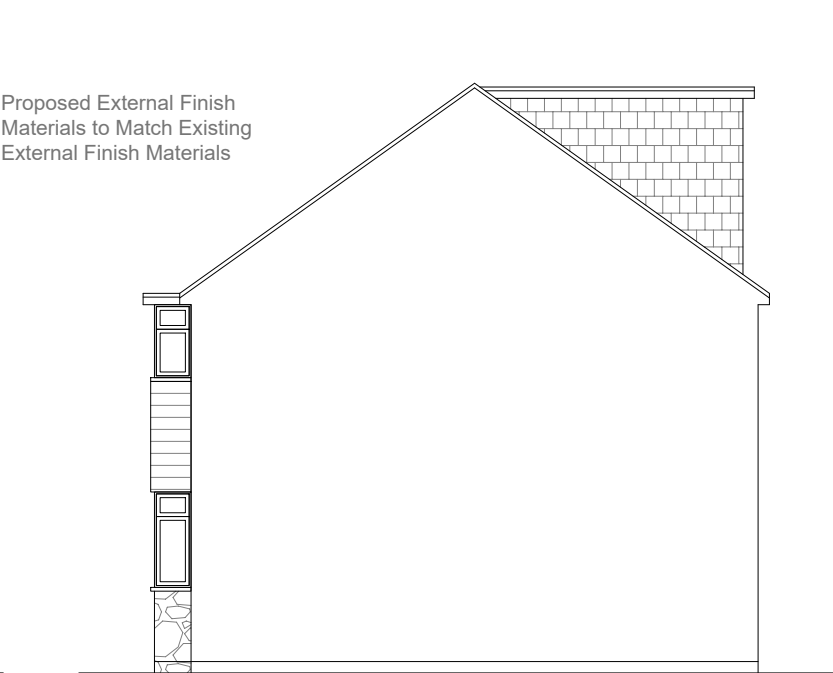

Proposed Side Elevation
Scale 1:100

REAR DORMER VOLUME =

V1 =

$$\frac{W \times H \times L}{2}$$
$$\frac{5.931 \times 2.480 \times 3.480}{2}$$
$$\frac{51.18}{2}$$
$$25.59 \text{ CU.MT.}$$


HIP TO GABLE ROOF VOLUME =

V2 =

$$\frac{W1 \times H1 \times L1}{6}$$
$$\frac{7.800 \times 2.929 \times 3.750}{6}$$
$$\frac{85.67}{6}$$
$$14.27 \text{ CU.MT.}$$

TOTAL ROOF VOLUME =

$$V1 + V2$$
$$25.59 + 14.27$$
$$39.86 \text{ CU.MT.} < 50.00 \text{ CU.MT}$$

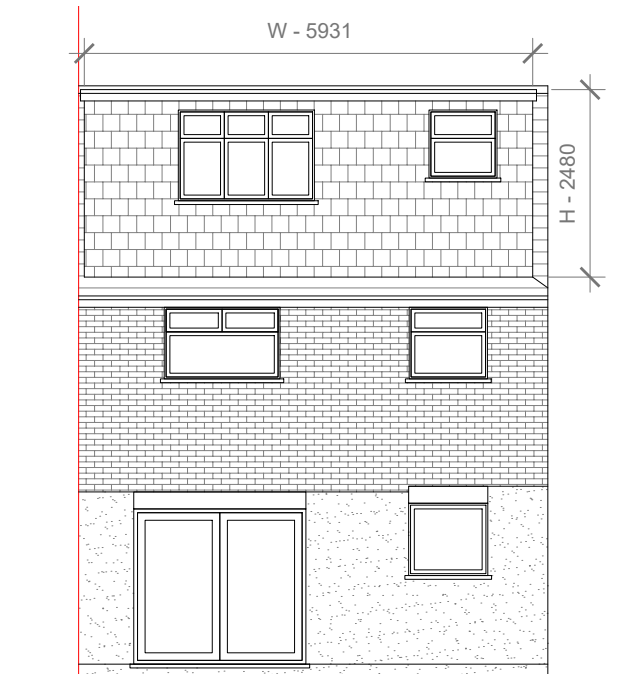

Proposed Rear Elevation
Scale 1:100



Proposed Side Elevation
Scale 1:100



GENERAL NOTES:
1. ALL DIMENSIONS ARE IN MILLIMETER.
2. VERIFY ALL DIMENSIONS AND CONDITIONS BEFORE BUILDING OR STARTING CONSTRUCTION. NOTIFY THE DESIGNER IMMEDIATELY OF ANY DISCREPANCY OR VARIATION.
3. ALL WORK TO COMPLY WITH CURRENT BUILDING REGULATIONS AND CODES OF PRACTICE

Title:

Proposed Elevations

Site Address	Scale: 1:100 @A3	Revision Date:
8 Berwick Avenue, Hayes. UB4 0NF	Date: 09/06/2026	
	Drawing No.: 2026/084 -04	
	Drawn By: RO	e:mail - faluckpatel@yahoo.com (M) +44 (0) 7871 466 254

