


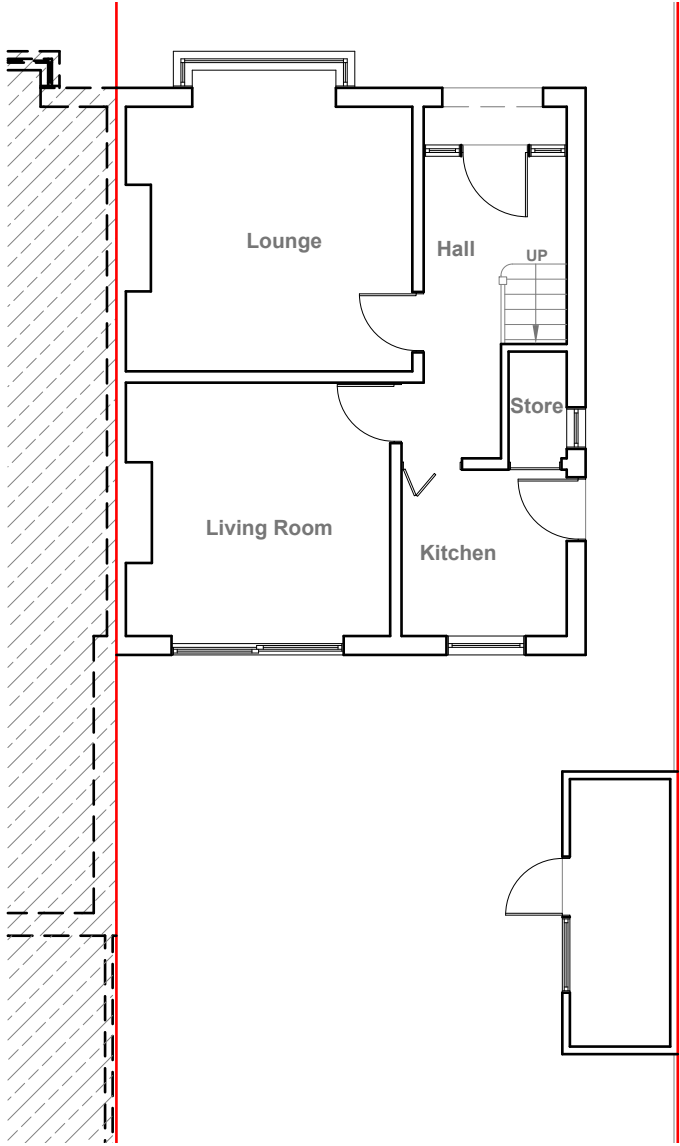


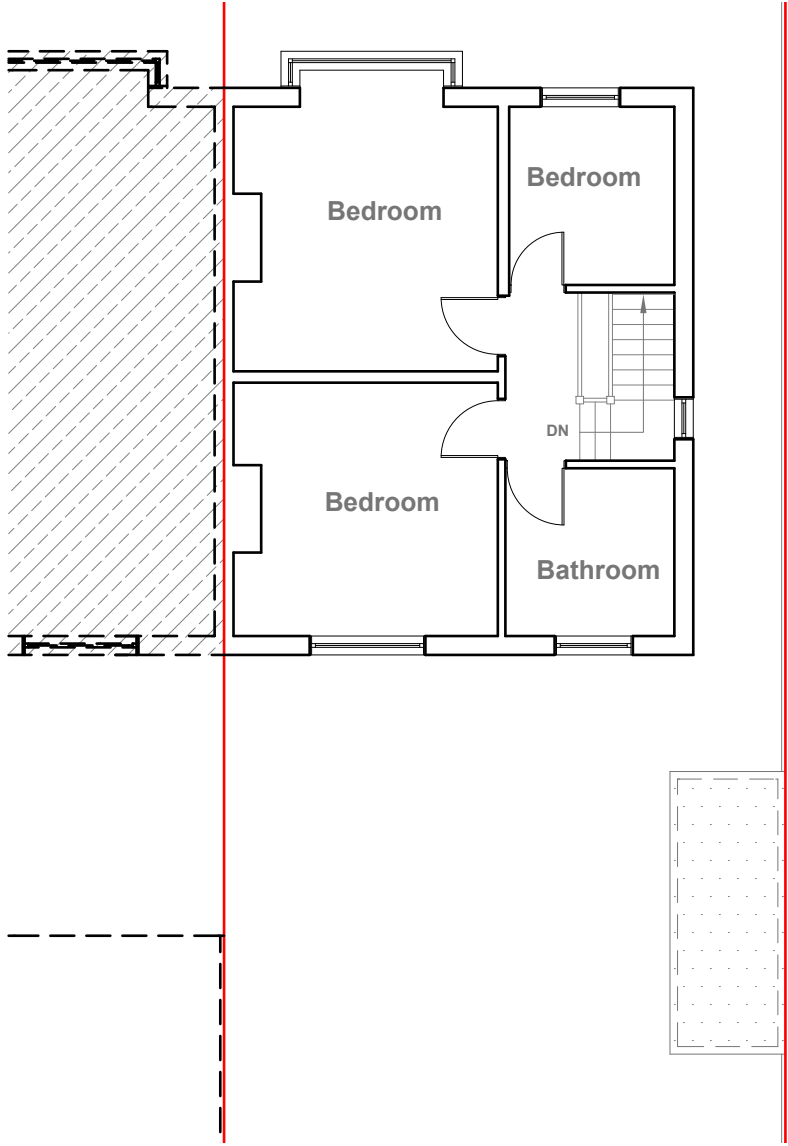

Existing Ground Floor Plan
Scale 1:100

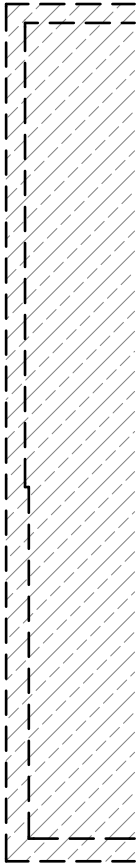

Existing First Floor Plan
Scale 1:100

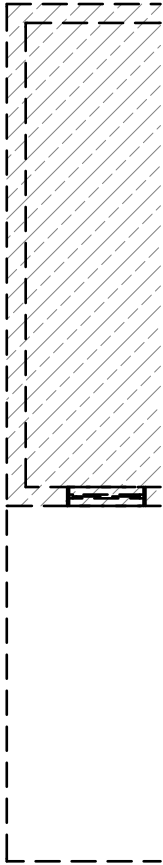

GENERAL NOTES:
1. ALL DIMENSIONS ARE IN MILLIMETER.
2. VERIFY ALL DIMENSIONS AND CONDITIONS BEFORE BUILDING OR STARTING CONSTRUCTION. NOTIFY THE DESIGNER IMMEDIATELY OF ANY DISCREPANCY OR VARIATION.
3. ALL WORK TO COMPLY WITH CURRENT BUILDING REGULATIONS AND CODES OF PRACTICE

Title:

Existing Floor Plans


Site Address
8 Berwick Avenue,
Hayes.
UB4 0NF

Scale: 1:100 @A3
Date: 09/06/2026
Drawing No.:
2026/084 -01
Drawn By:
RO


Revision Date:
A 24/07/2026

e:mail -
faluckpatel@yahoo.com
(M) +44 (0) 7871 466 254




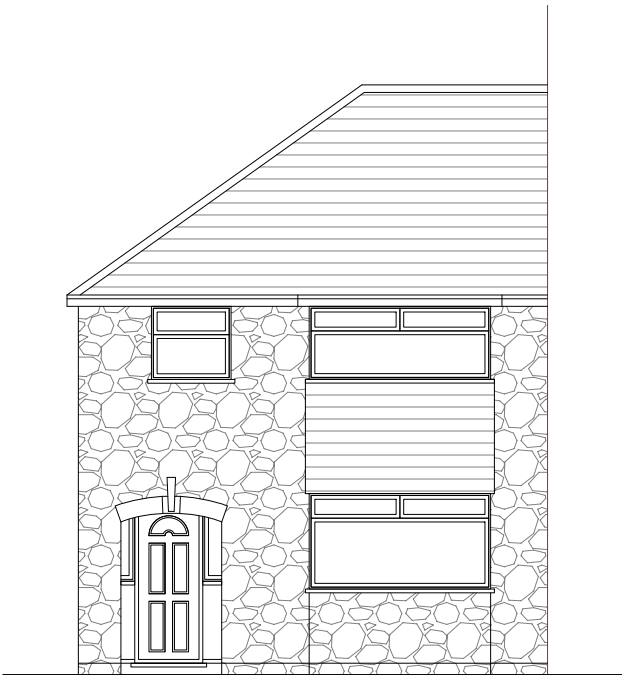

Existing Front Elevation
Scale 1:100

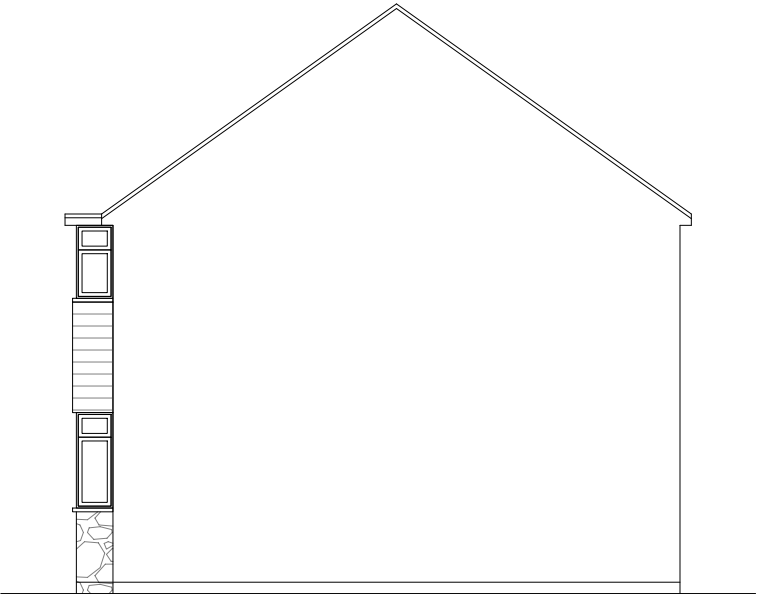

Existing Side Elevation
Scale 1:100

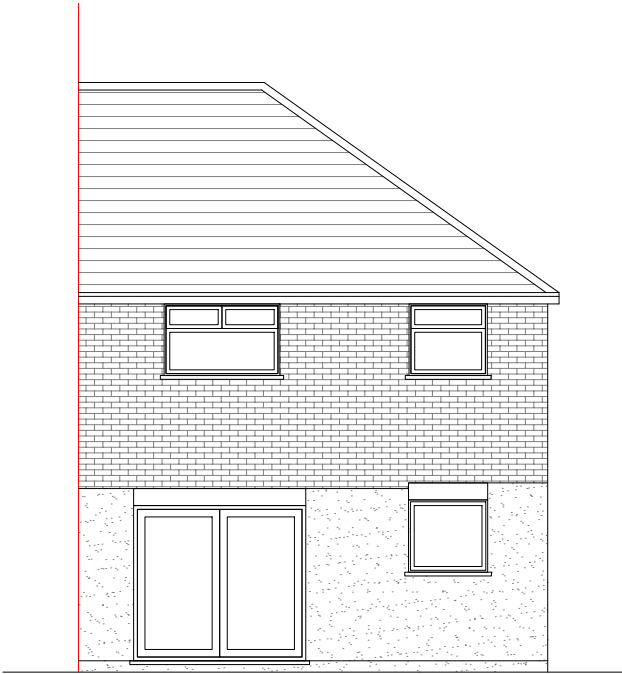

Existing Rear Elevation
Scale 1:100



Existing Side Elevation
Scale 1:100



GENERAL NOTES:
1. ALL DIMENSIONS ARE IN MILLIMETER.
2. VERIFY ALL DIMENSIONS AND CONDITIONS BEFORE BUILDING OR STARTING CONSTRUCTION. NOTIFY THE DESIGNER IMMEDIATELY OF ANY DISCREPANCY OR VARIATION.
3. ALL WORK TO COMPLY WITH CURRENT BUILDING REGULATIONS AND CODES OF PRACTICE

Title:

Existing Elevations


Site Address
8 Berwick Avenue,
Hayes.
UB4 0NF

Scale: 1:100 @A3
Date: 09/06/2026
Drawing No.:
2026/084 -02
Drawn By:
RO

Revision Date:

e:mail -
faluckpatel@yahoo.com
(M) +44 (0) 7871 466 254



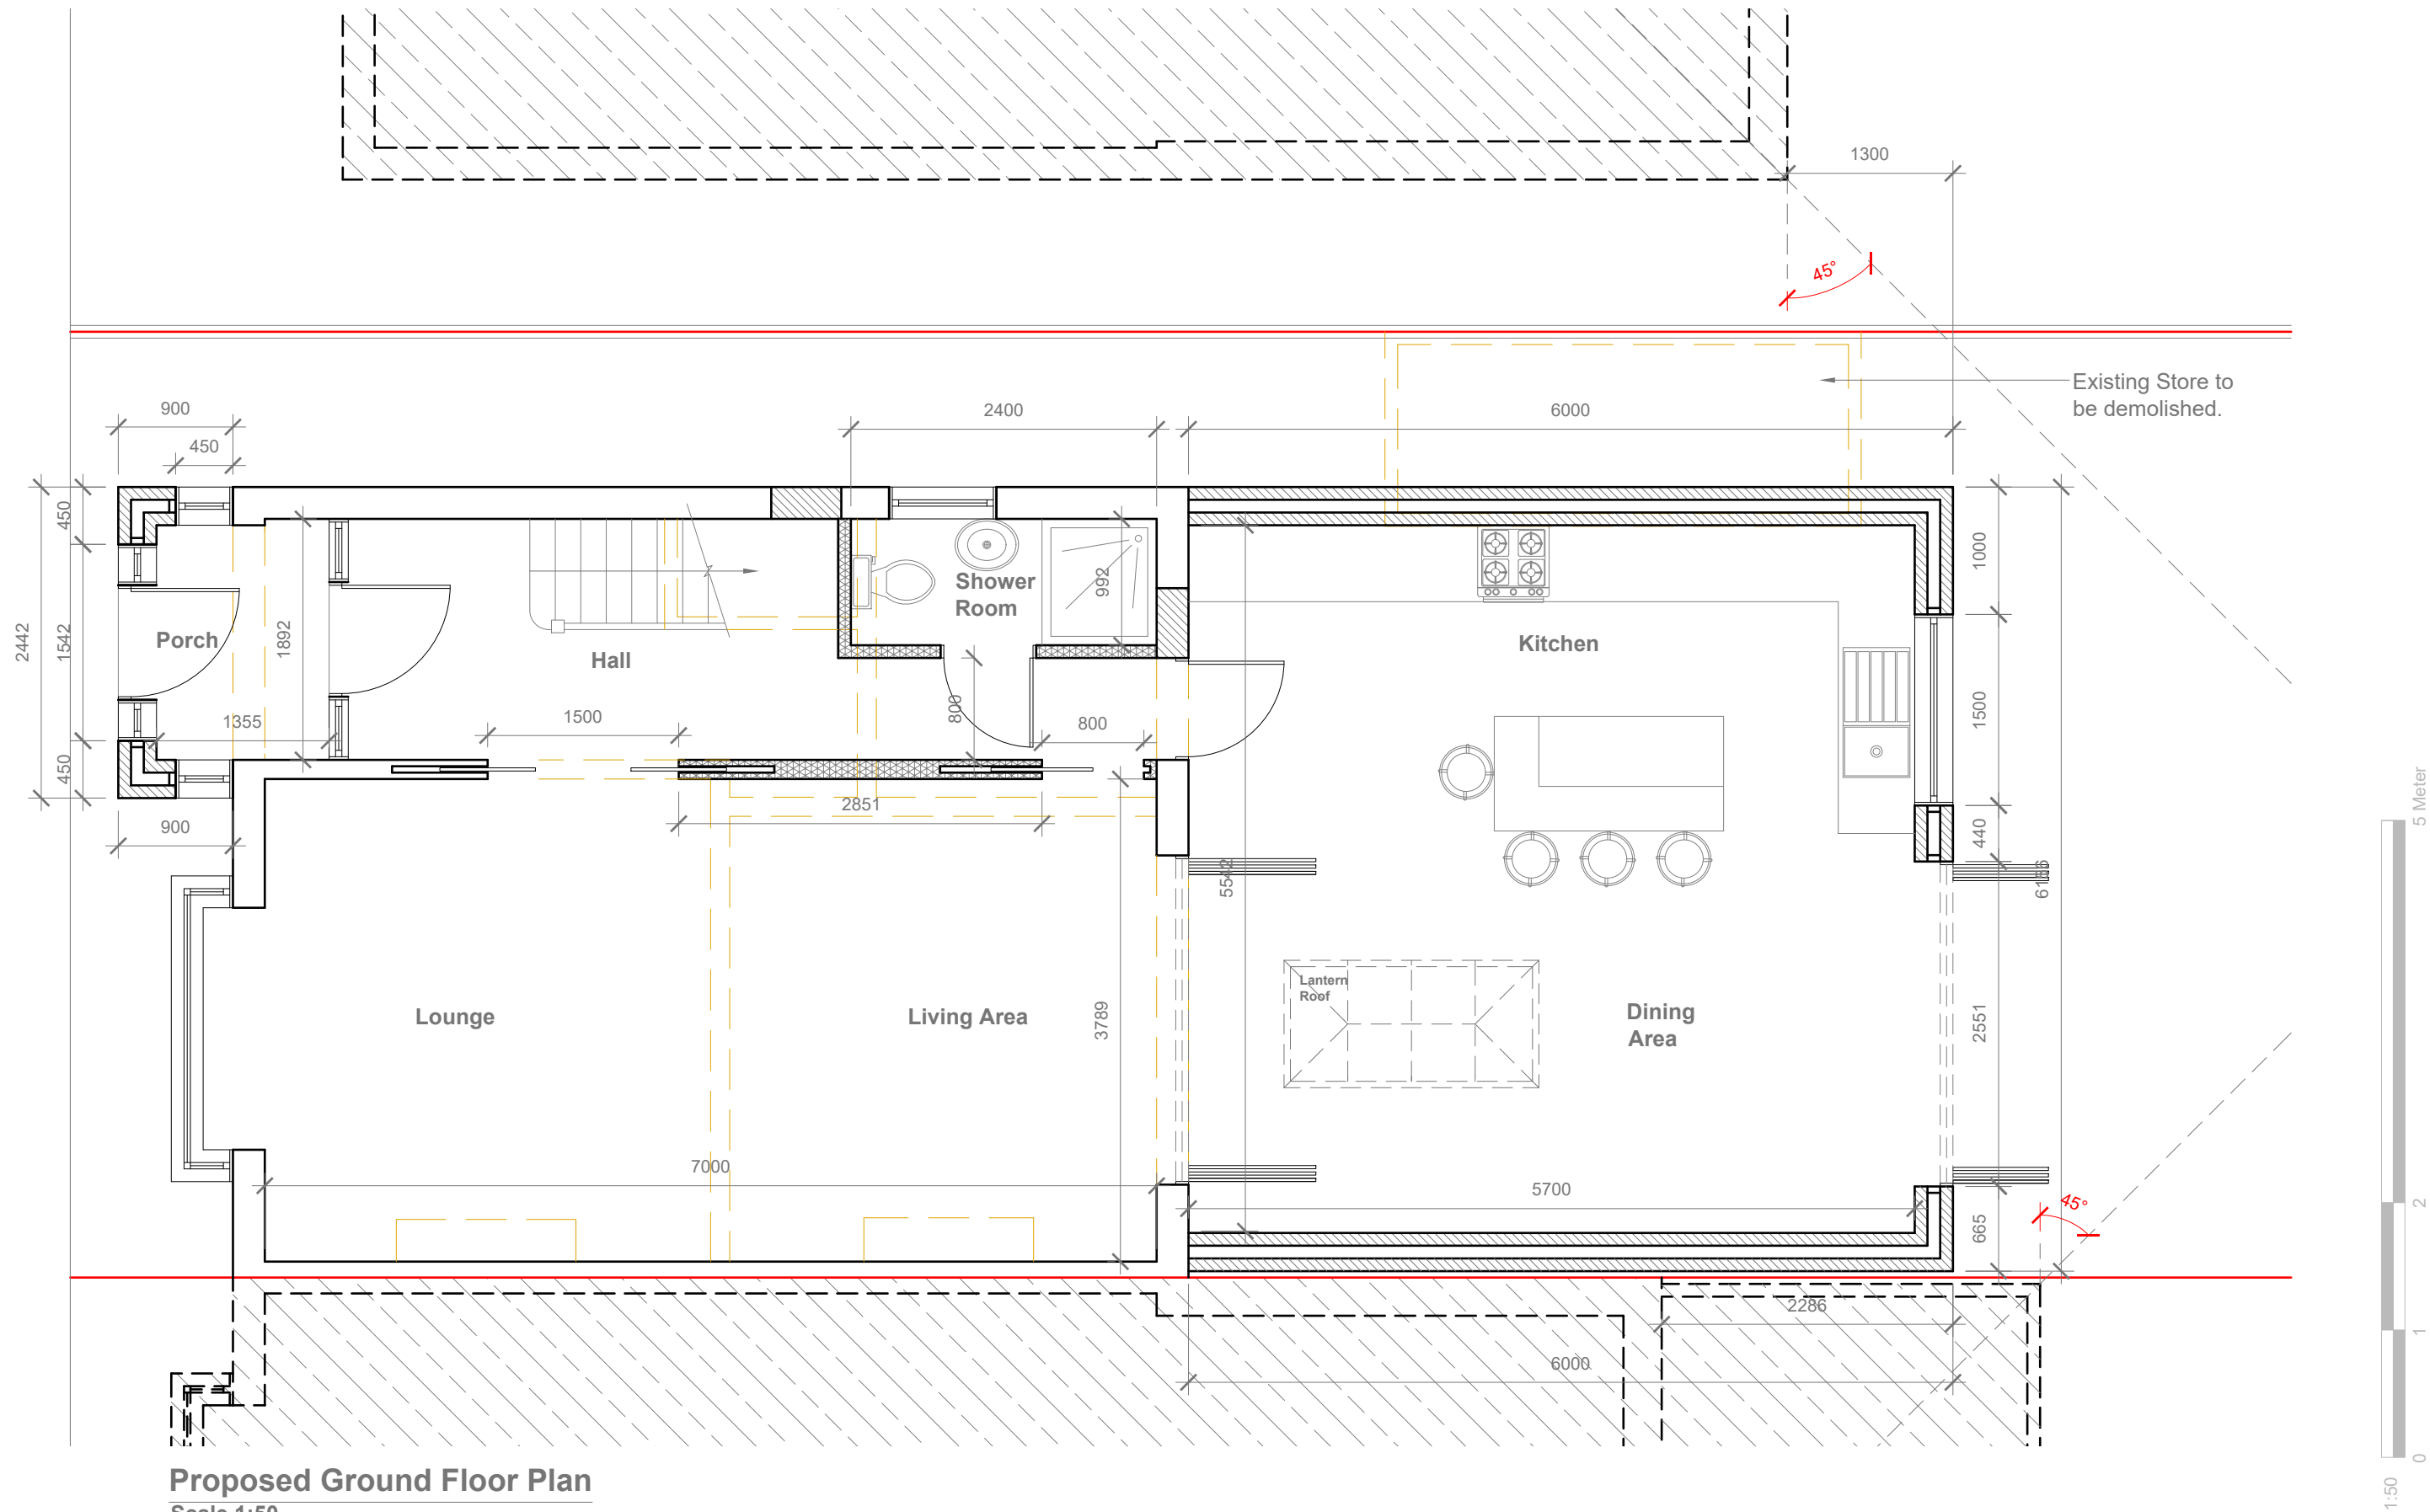

Proposed Ground Floor Plan
Scale 1:50


GENERAL NOTES:
1. ALL DIMENSIONS ARE IN MILLIMETER.
2. VERIFY ALL DIMENSIONS AND CONDITIONS BEFORE BUILDING OR STARTING CONSTRUCTION. NOTIFY THE DESIGNER IMMEDIATELY OF ANY DISCREPANCY OR VARIATION.
3. ALL WORK TO COMPLY WITH CURRENT BUILDING REGULATIONS AND CODES OF PRACTICE

Title:
Proposed Ground Floor Plan

Site Address	Scale: 1:50 @A3	Revision Date:
8 Berwick Avenue, Hayes. UB4 0NF	Date: 09/06/2026	A 24/07/2026
	Drawing No.: 2026/084 -03HH	
	Drawn By: RO	e:mail - faluckpatel@yahoo.com (M) +44 (0) 7871 466 254



- GENERAL NOTES:
1. ALL DIMENSIONS ARE IN MILLIMETER.
 2. VERIFY ALL DIMENSIONS AND CONDITIONS BEFORE BUILDING OR STARTING CONSTRUCTION. NOTIFY THE DESIGNER IMMEDIATELY OF ANY DISCREPANCY OR VARIATION.
 3. ALL WORK TO COMPLY WITH CURRENT BUILDING REGULATIONS AND CODES OF PRACTICE

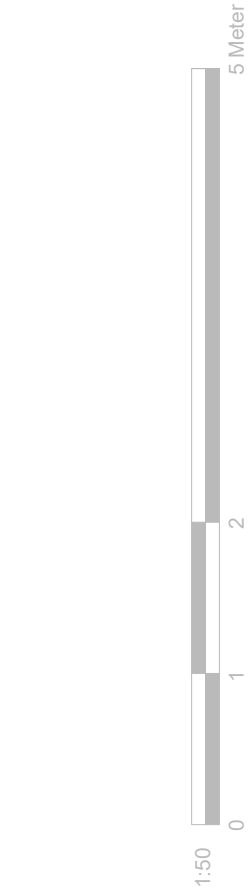


Title:


Proposed First Floor Plan

Site Address	Scale: 1:50 @A3
8 Berwick Avenue, Hayes. UB4 0NF	Date: 09/06/2026
	Drawing No.: 2026/084 -04HH
	Drawn By: RO


Revision Date:	Faluck Patel
e:mail - faluckpatel@yahoo.com (M) +44 (0) 7871 466 254	

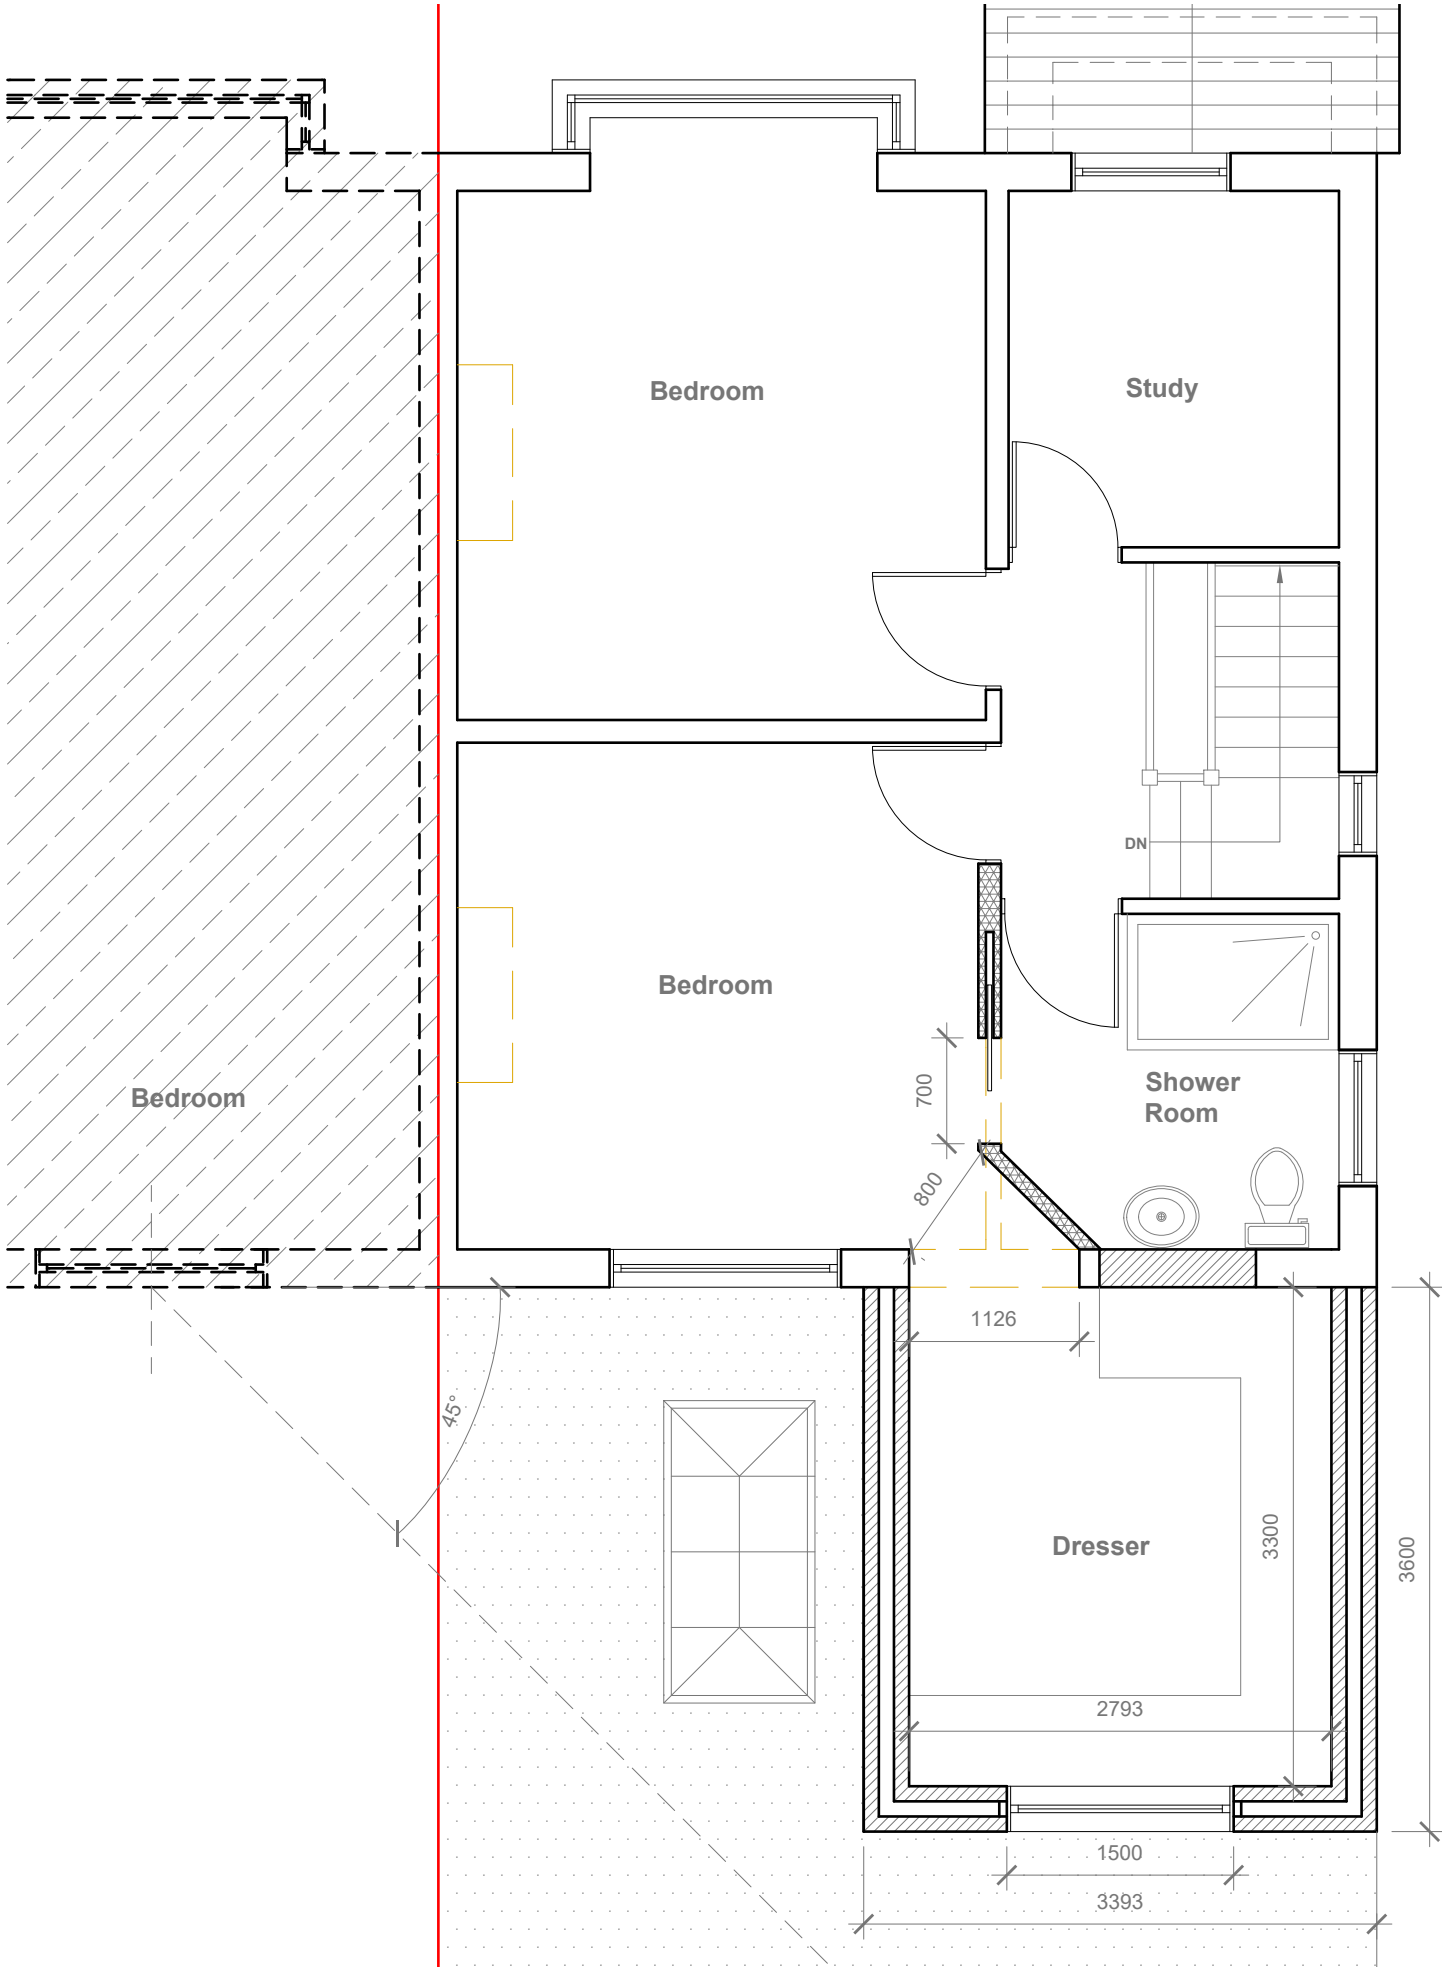

Proposed First Floor Plan
Scale 1:50

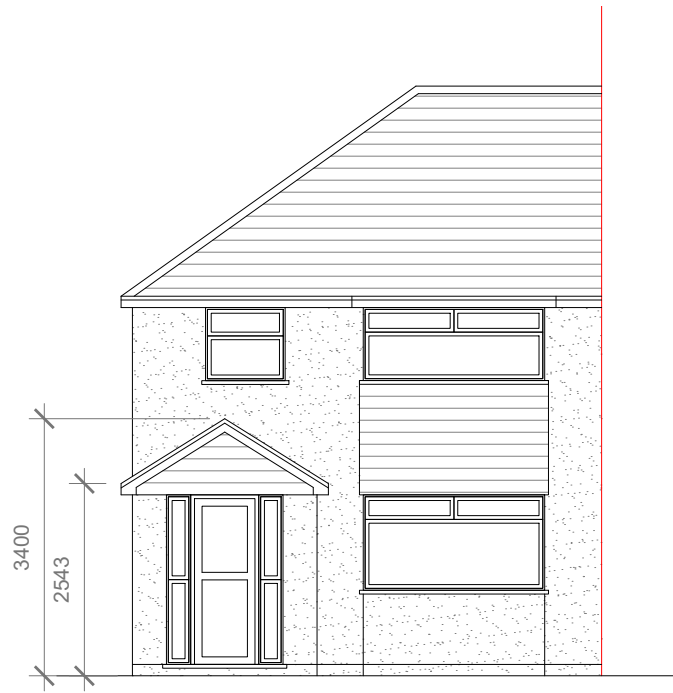

Proposed Front Elevation
Scale 1:100

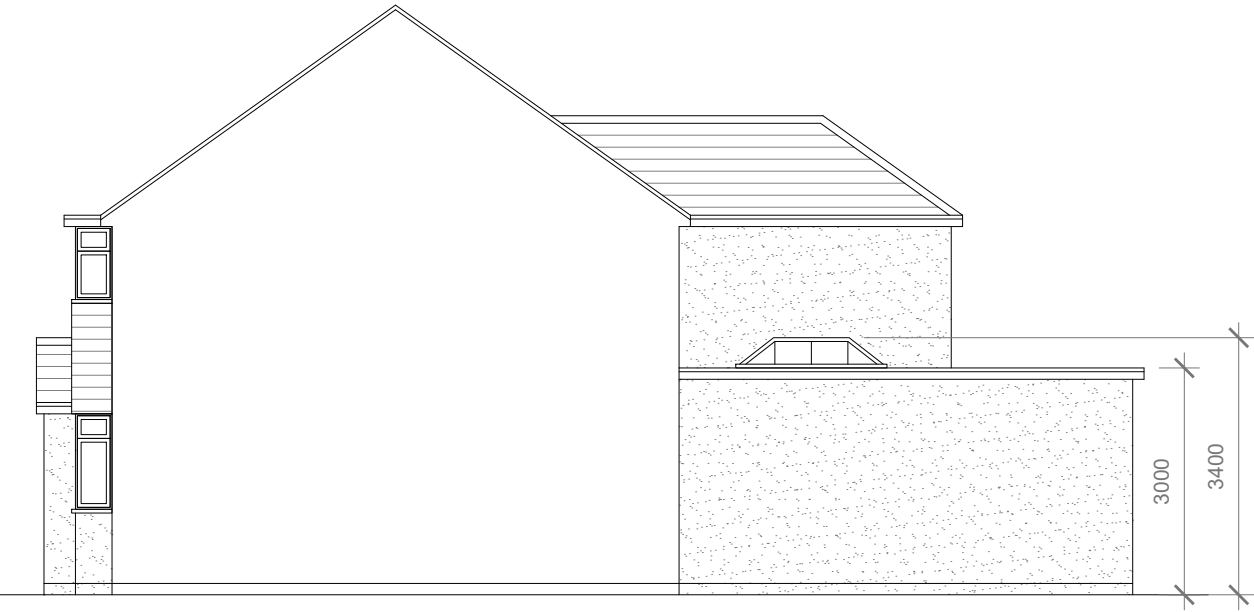


Proposed Side Elevation
Scale 1:100



Proposed Rear Elevation
Scale 1:100

Proposed External Finish Materials to
Match Existing External Finish
Materials

Proposed Flank Wall Window to be
Obscure Glazed and Non Opening
below 1.7m from FFL

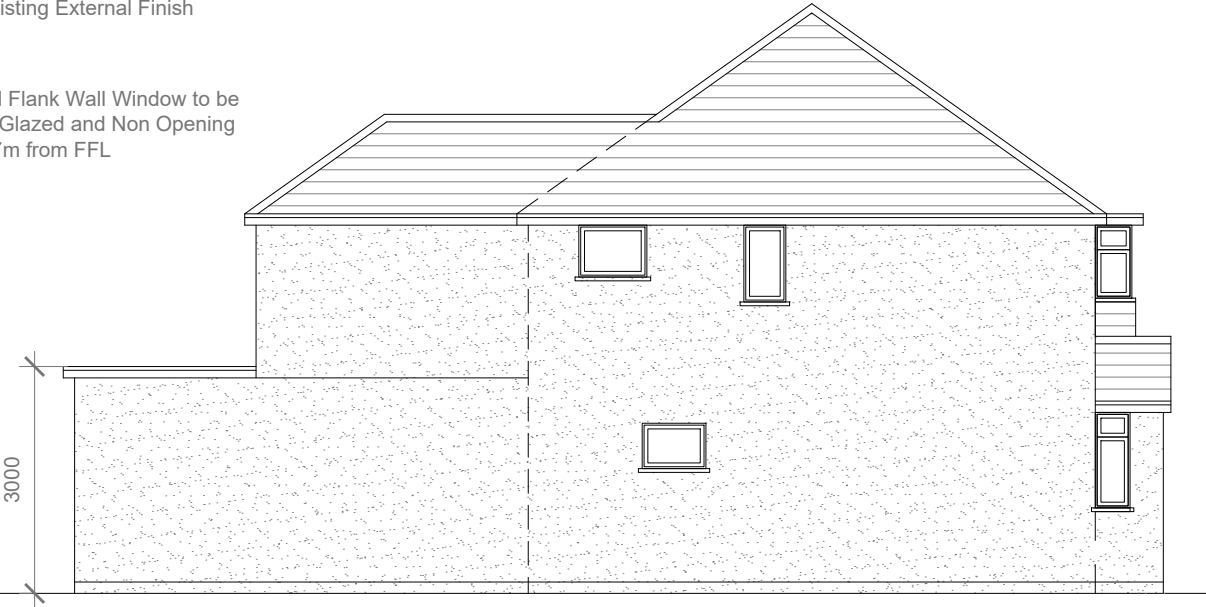

Proposed Side Elevation
Scale 1:100



GENERAL NOTES:
1. ALL DIMENSIONS ARE IN MILLIMETER.
2. VERIFY ALL DIMENSIONS AND CONDITIONS BEFORE BUILDING OR
STARTING CONSTRUCTION. NOTIFY THE DESIGNER IMMEDIATELY OF ANY
DISCREPANCY OR VARIATION.
3. ALL WORK TO COMPLY WITH CURRENT BUILDING REGULATIONS
AND CODES OF PRACTICE

Title:

Proposed Elevations

Site Address
8 Berwick Avenue,
Hayes.
UB4 0NF

Scale: 1:100 @A3
Date: 09/06/2026
Drawing No.:
2026/084 -05HH
Drawn By:
RO

Revision Date:
e:mail -
faluckpatel@yahoo.com
(M) +44 (0) 7871 466 254

