




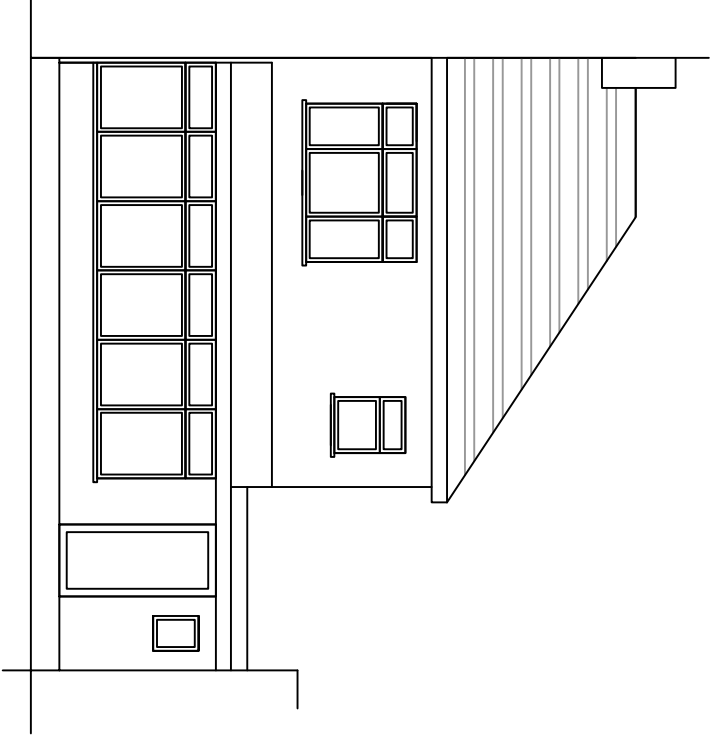


Existing Rear Elevation

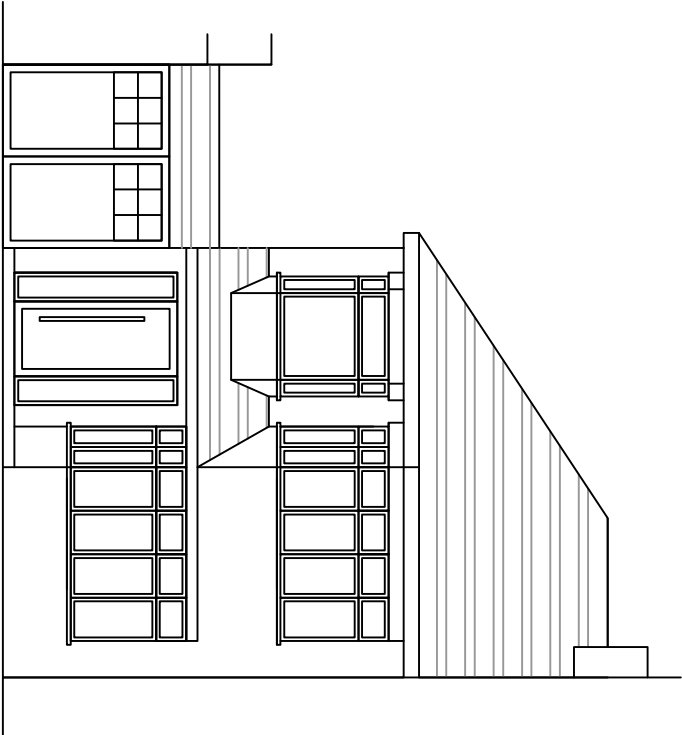

Existing Front Elevation

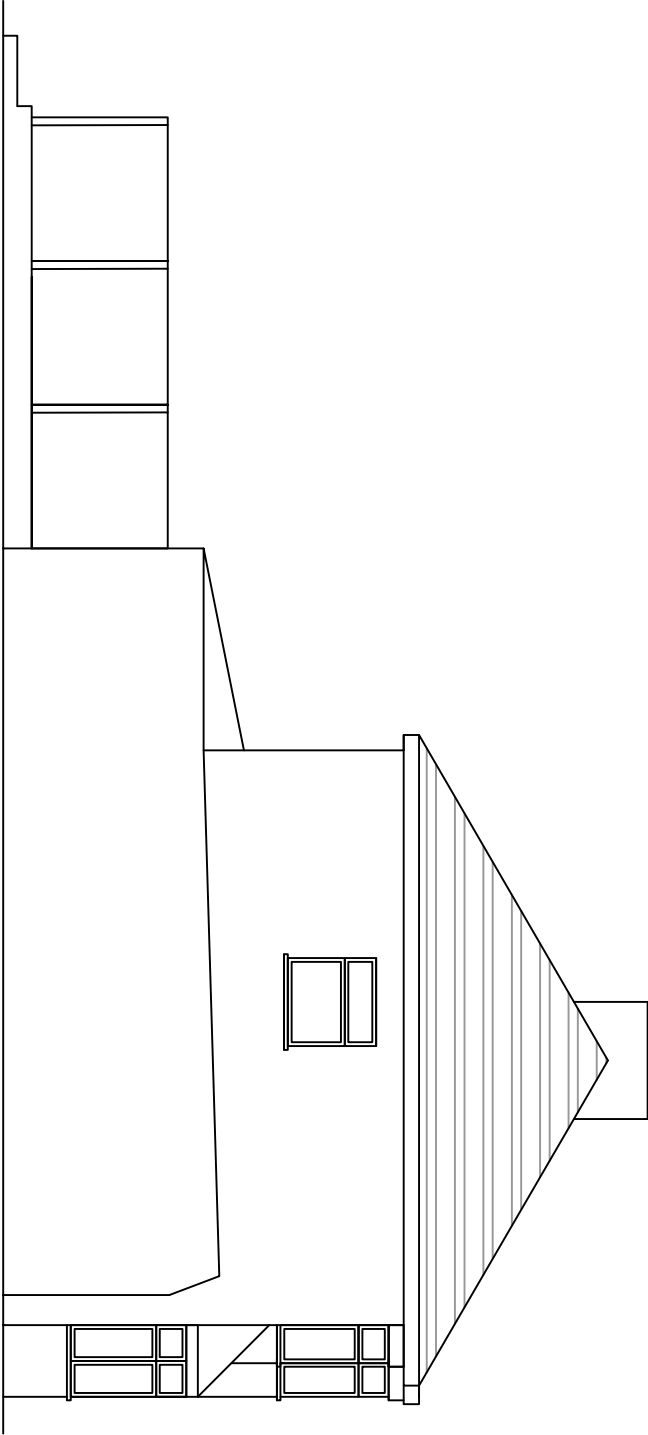

Existing Side Elevation

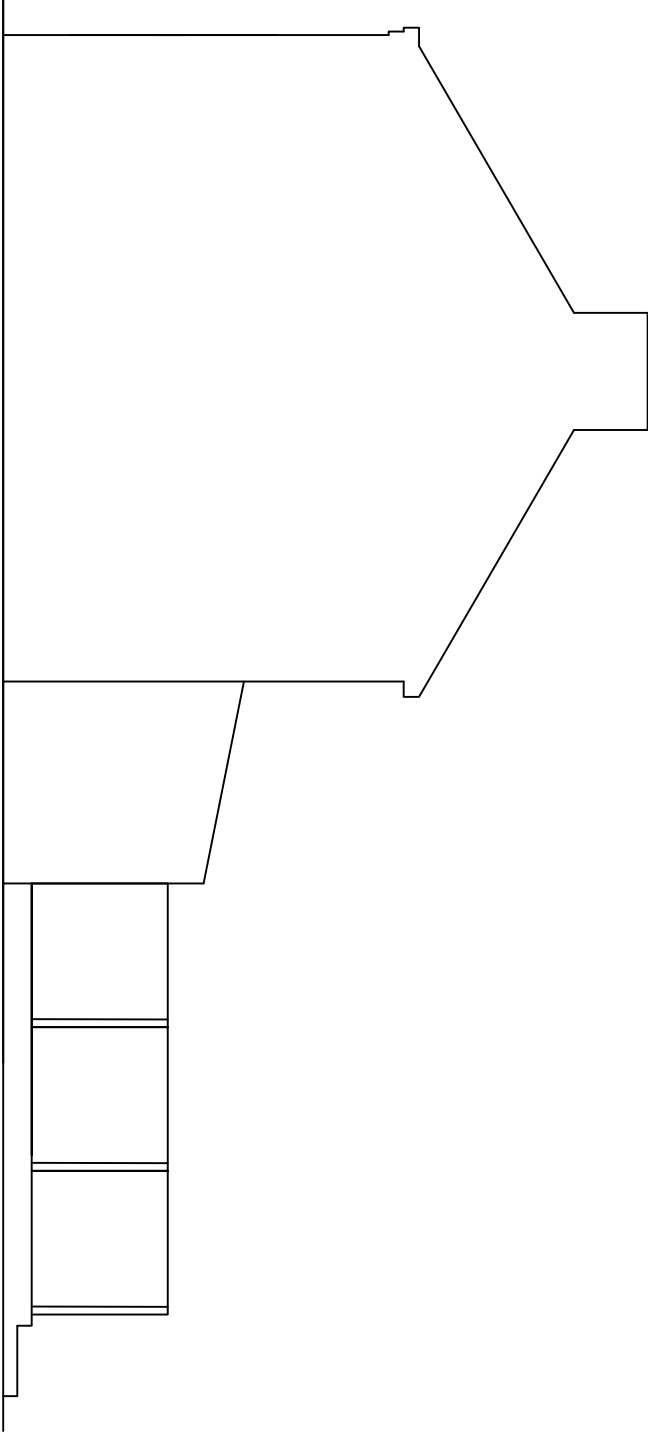

Existing Side Elevation

Drawing: Existing Elevations    Scale: 1:100 (A3)

Site: 25 Shenley Avenue, Ruislip, HA4 6BS

Client: Mr Aref Al-Azzani

Page 2 of 6    Rev 2

Mar 2022

