




Proposed Rear Elevation

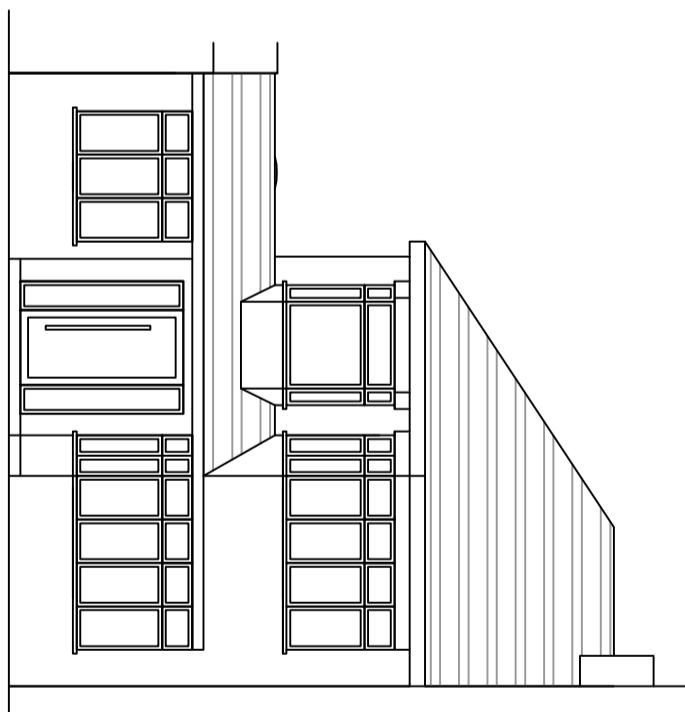

Proposed Side Elevation

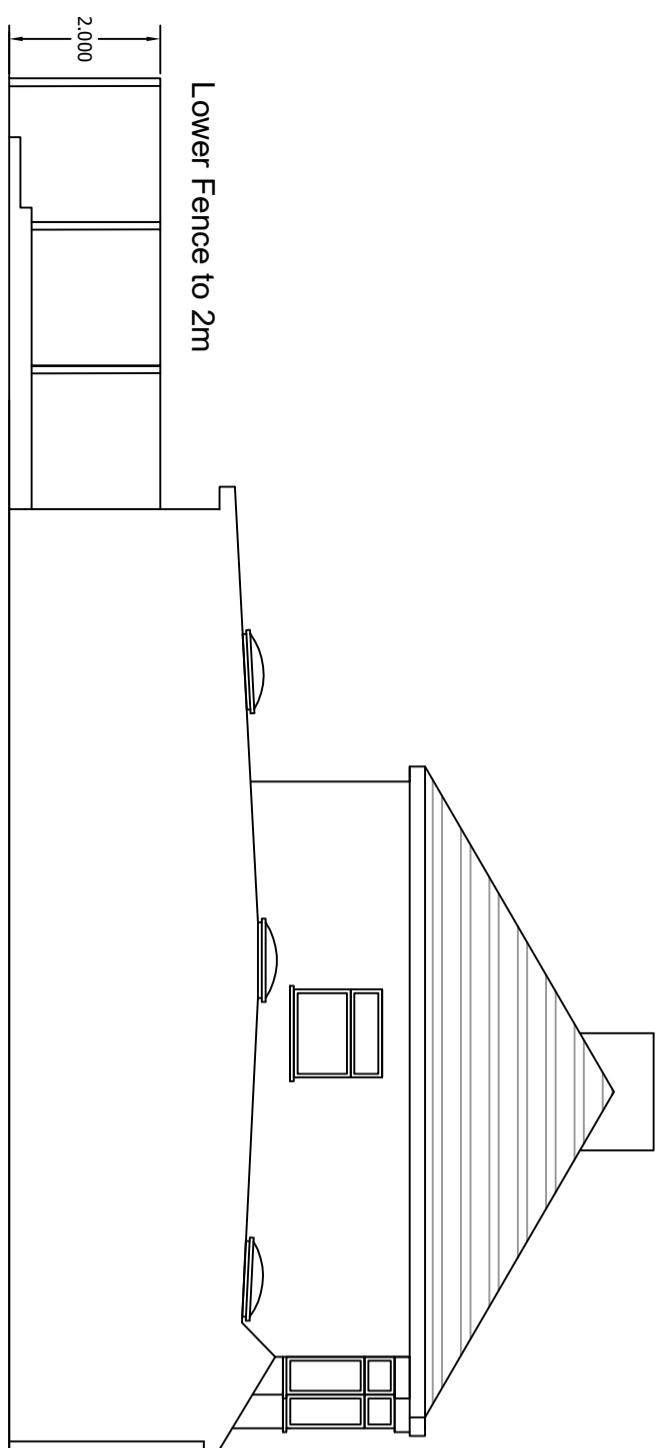

Lower Fence to 2m

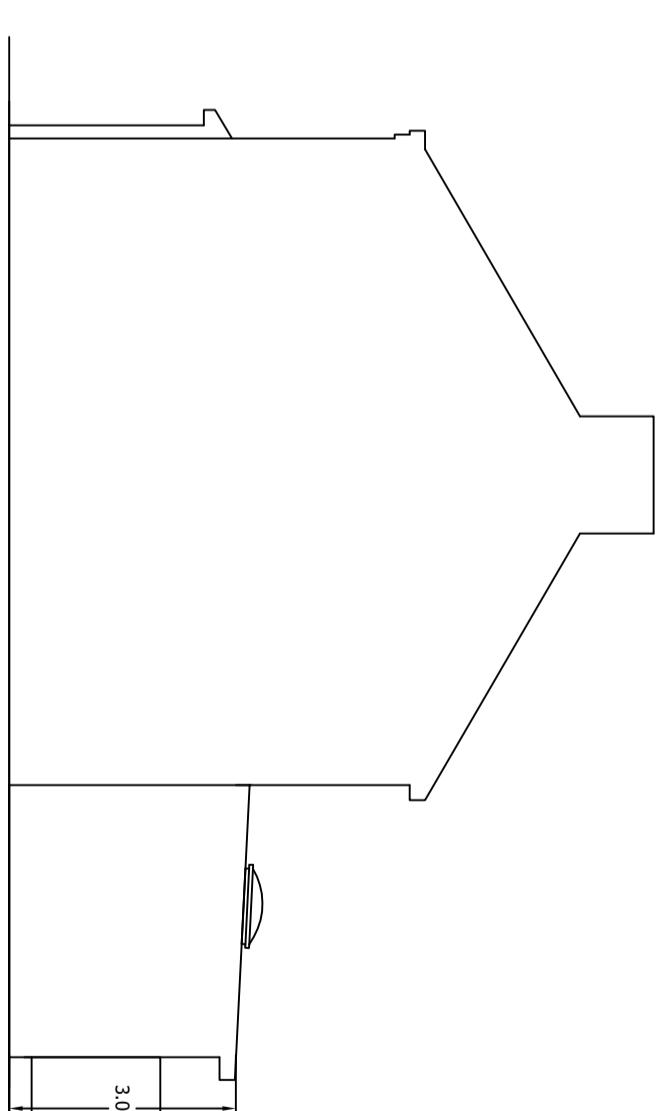

3.000

0.300

Proposed Side Elevation

Lower Patio to 300mm Height

Drawing: Proposed Elevations Scale: 1:100 (A3)

Client: Mr Aref Al-Azzani

Site: 25 Shenley Avenue, Ruislip, HA4 6BS

Page 3 of 6 Rev 2

Mar 2022

0 1 2 3 4 5 m
SCALE 1:100