


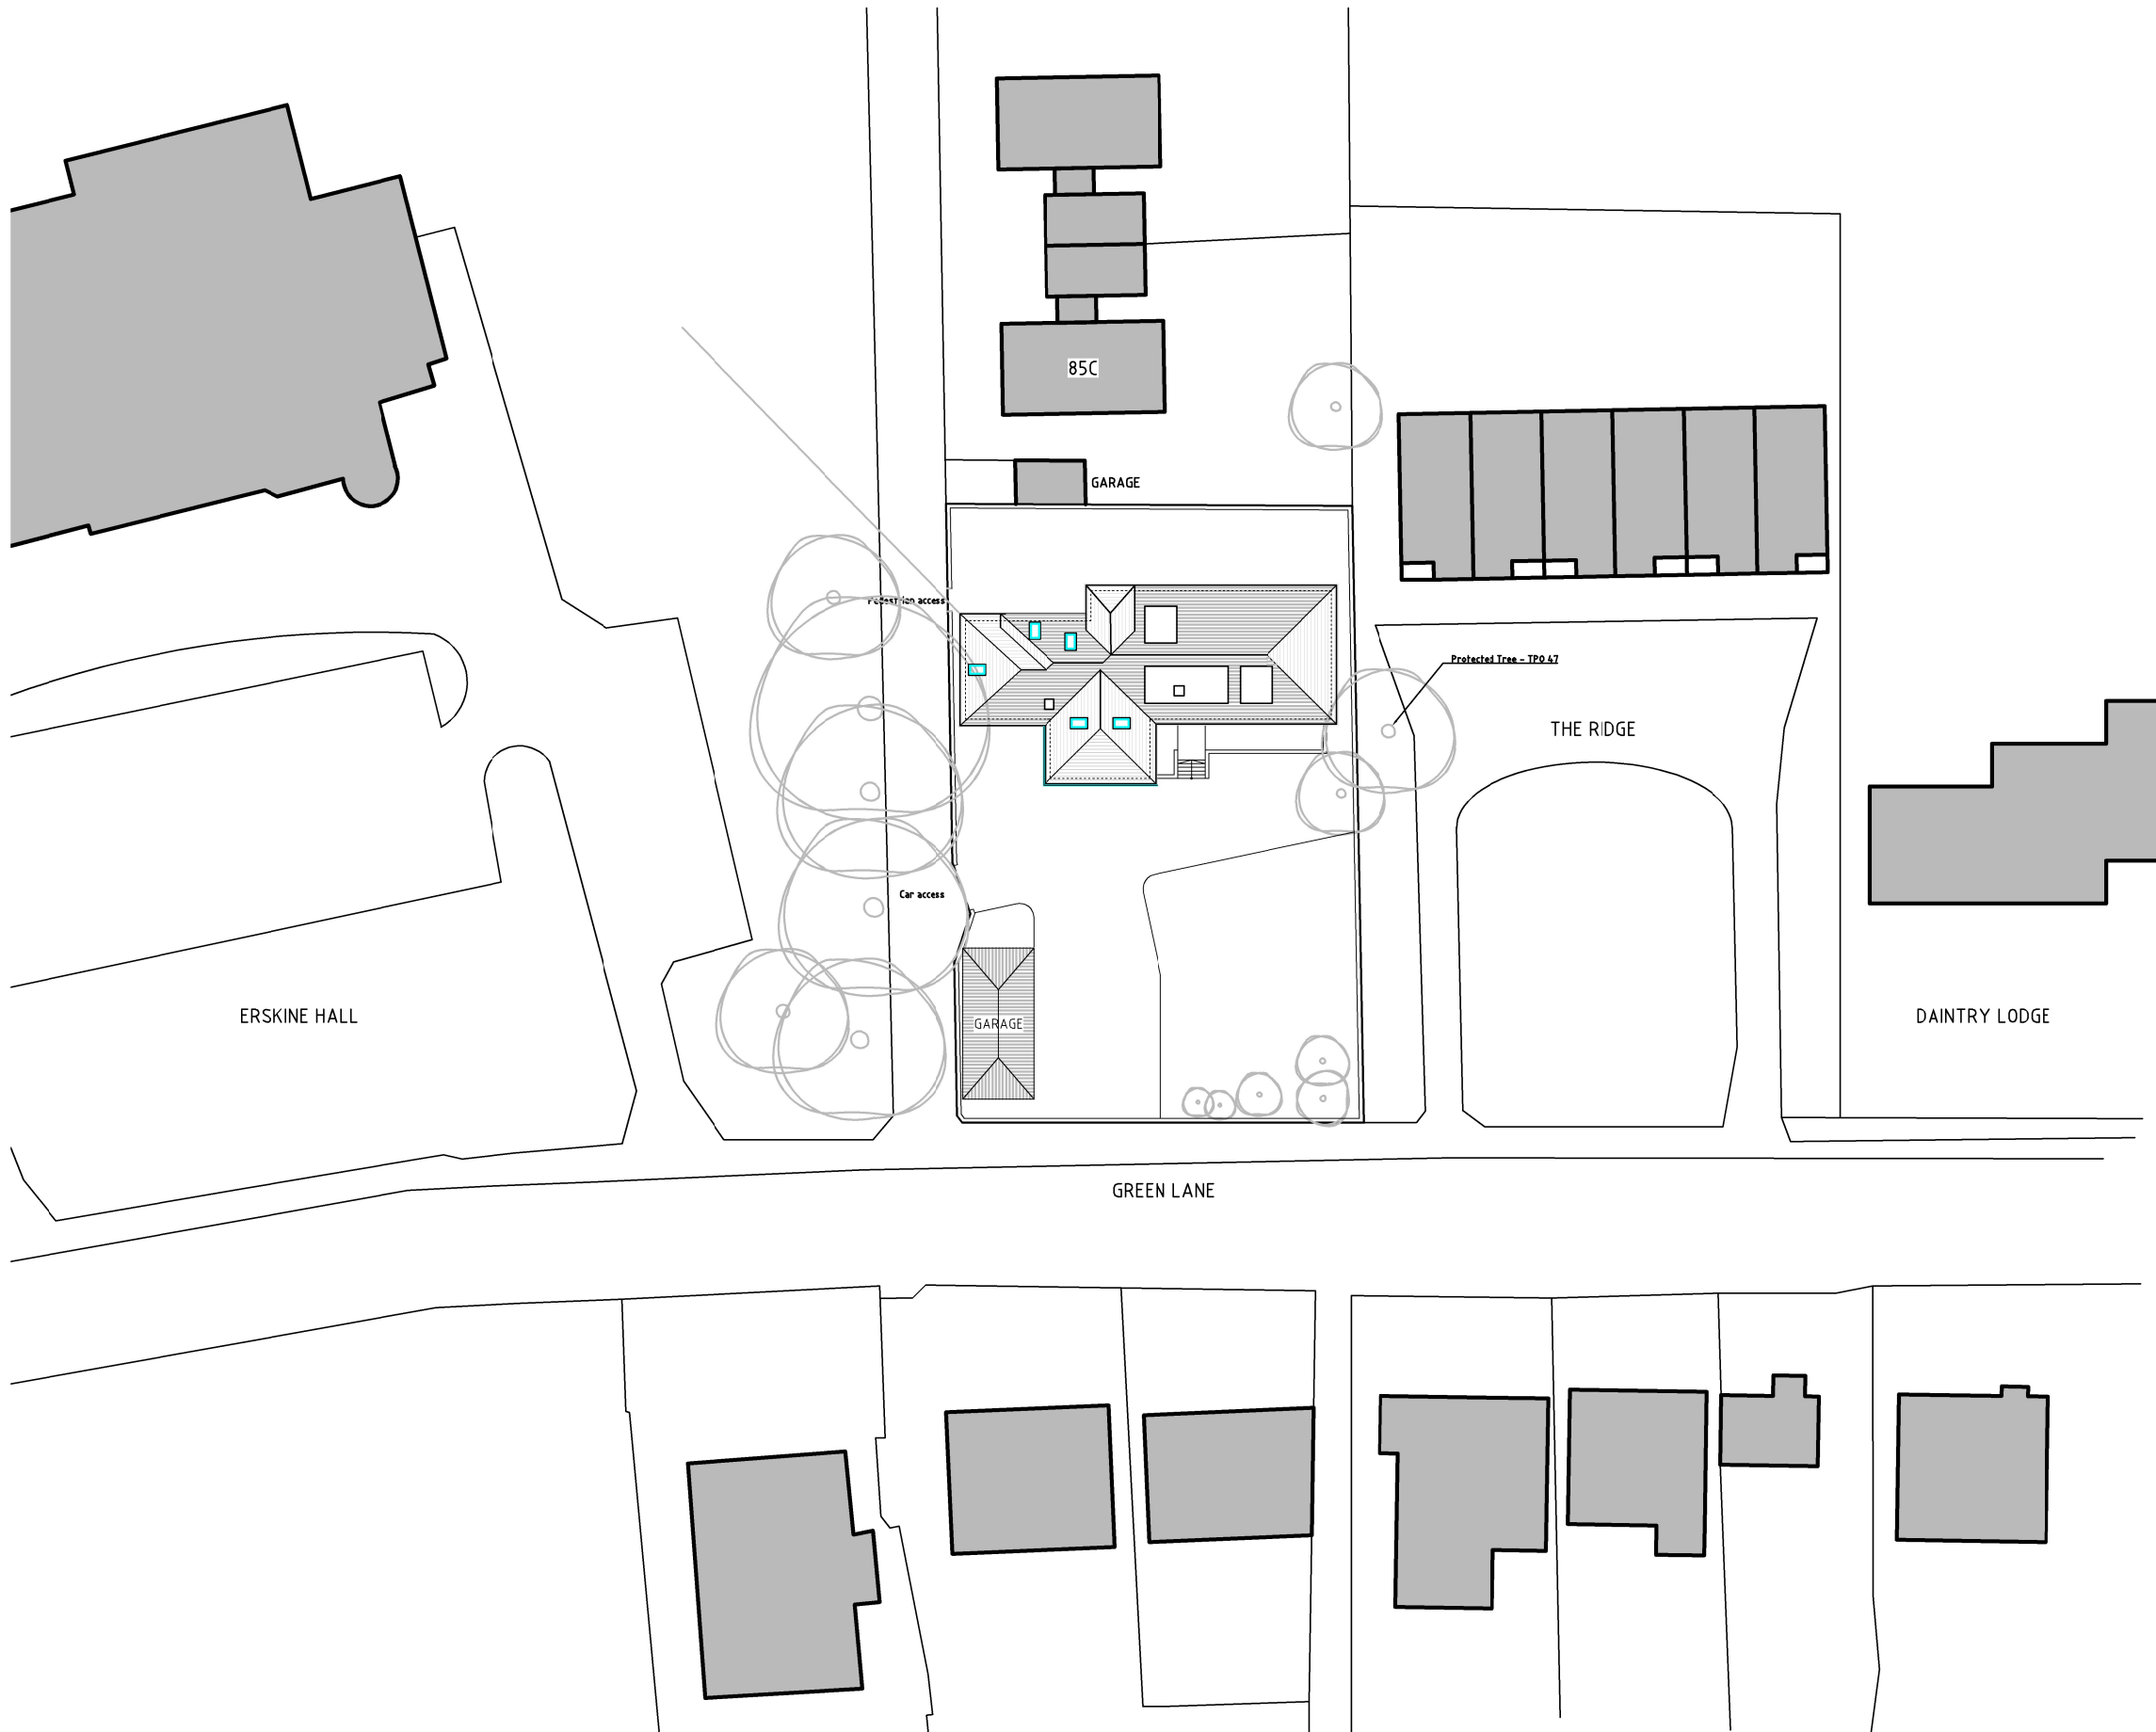

CLIENT

MR. RAMESH PARMAR
MRS TARA PARMAR

ARCHITECT

ice

ICE ARCHITECTS | 70 White Lion Street | N1 9PP London | uk
telephone +44 (0) 20 32150015
www.ice-architects.com | ice-london@ice-architects.com

KEYPLAN



NOTES



- 13.01.2023 First Issue

NO. DATE ISSUE

REVISIONS

PROJECT

87 GREEN LANE
NORTHWOOD HA6 1AE

DRAWING TITLE

SITE PLAN

DATE DRAWING NO. REVISION

01.02.2021

SCALE

1/500 @ A3

ICE JOB NO.

21.263

CAD FILE NAME

ICE-21-263-EXISTING_2321223 © Copyright ICE ARCHITECTS LTD. 2023

PL1.1

-