
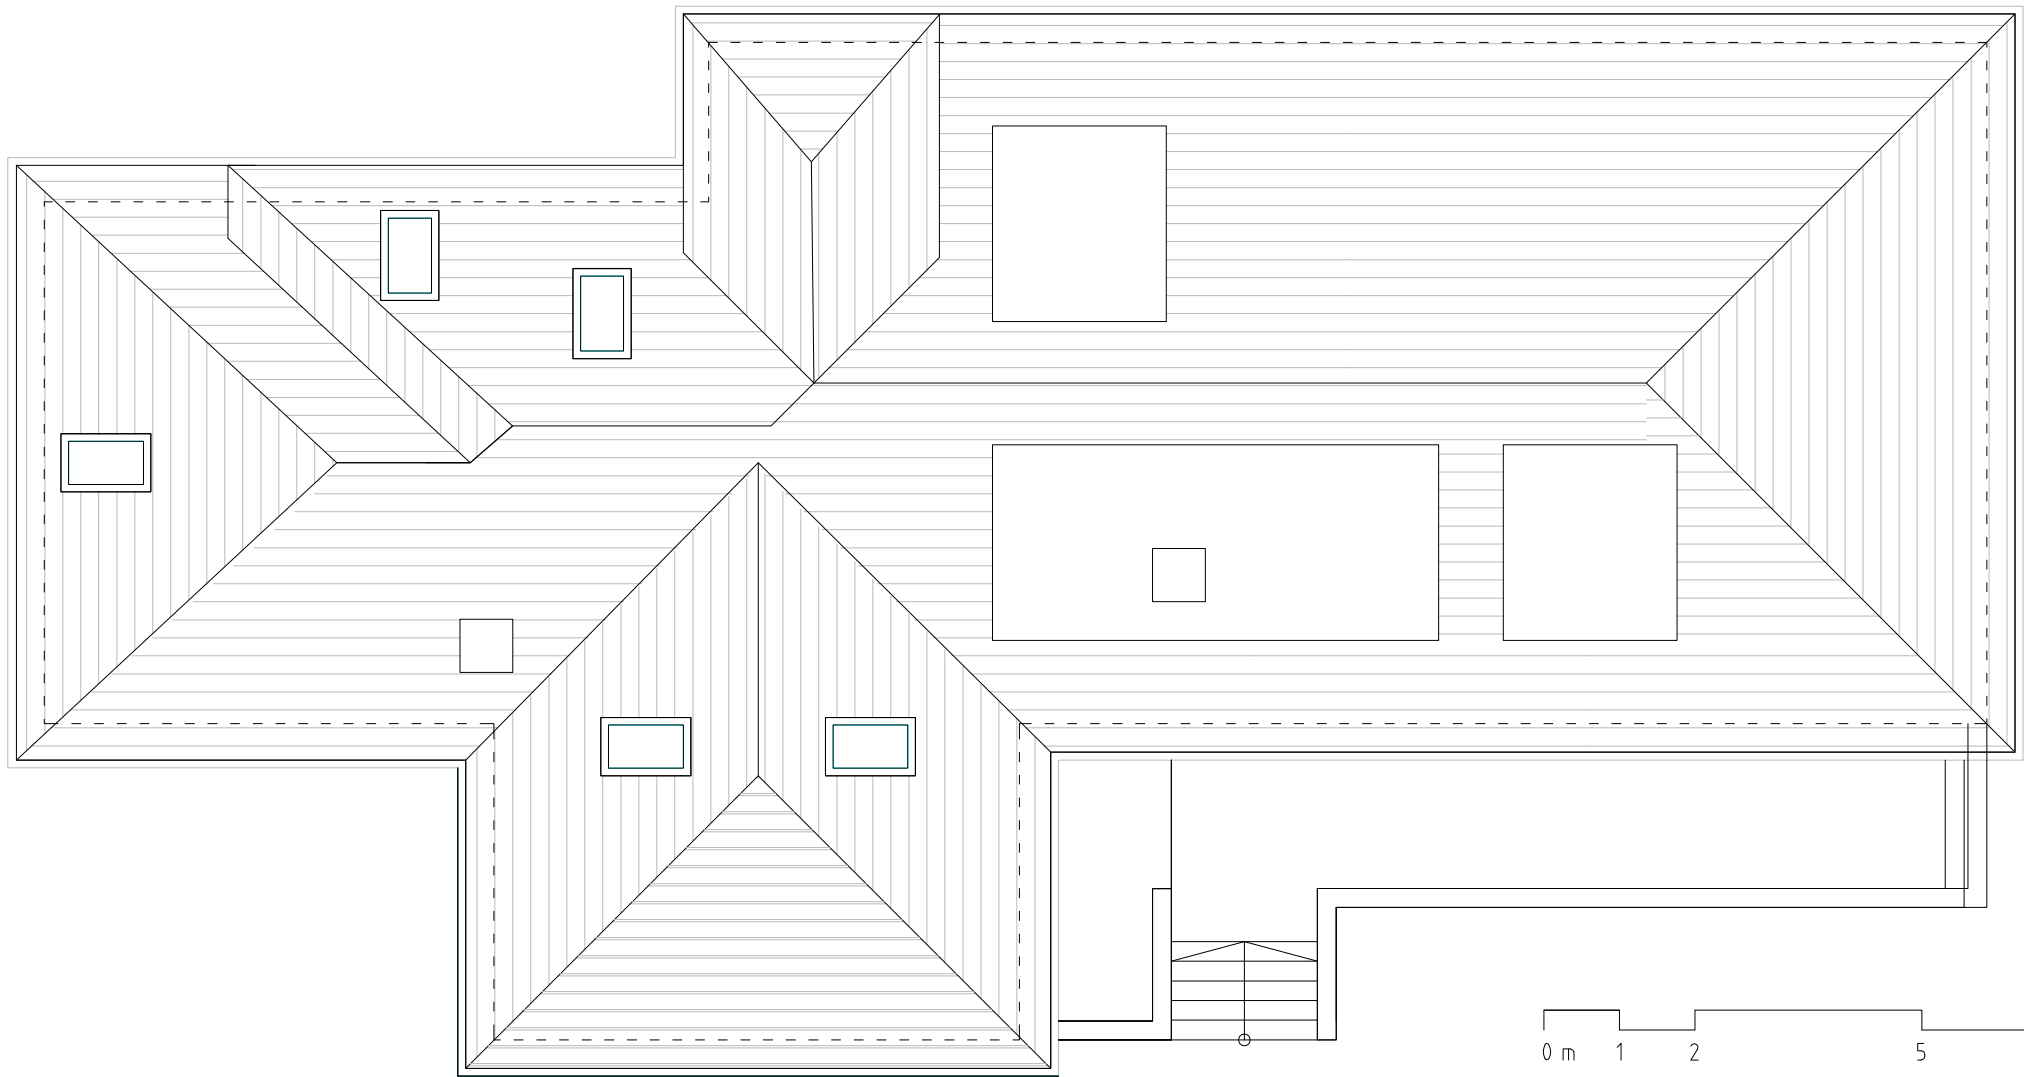


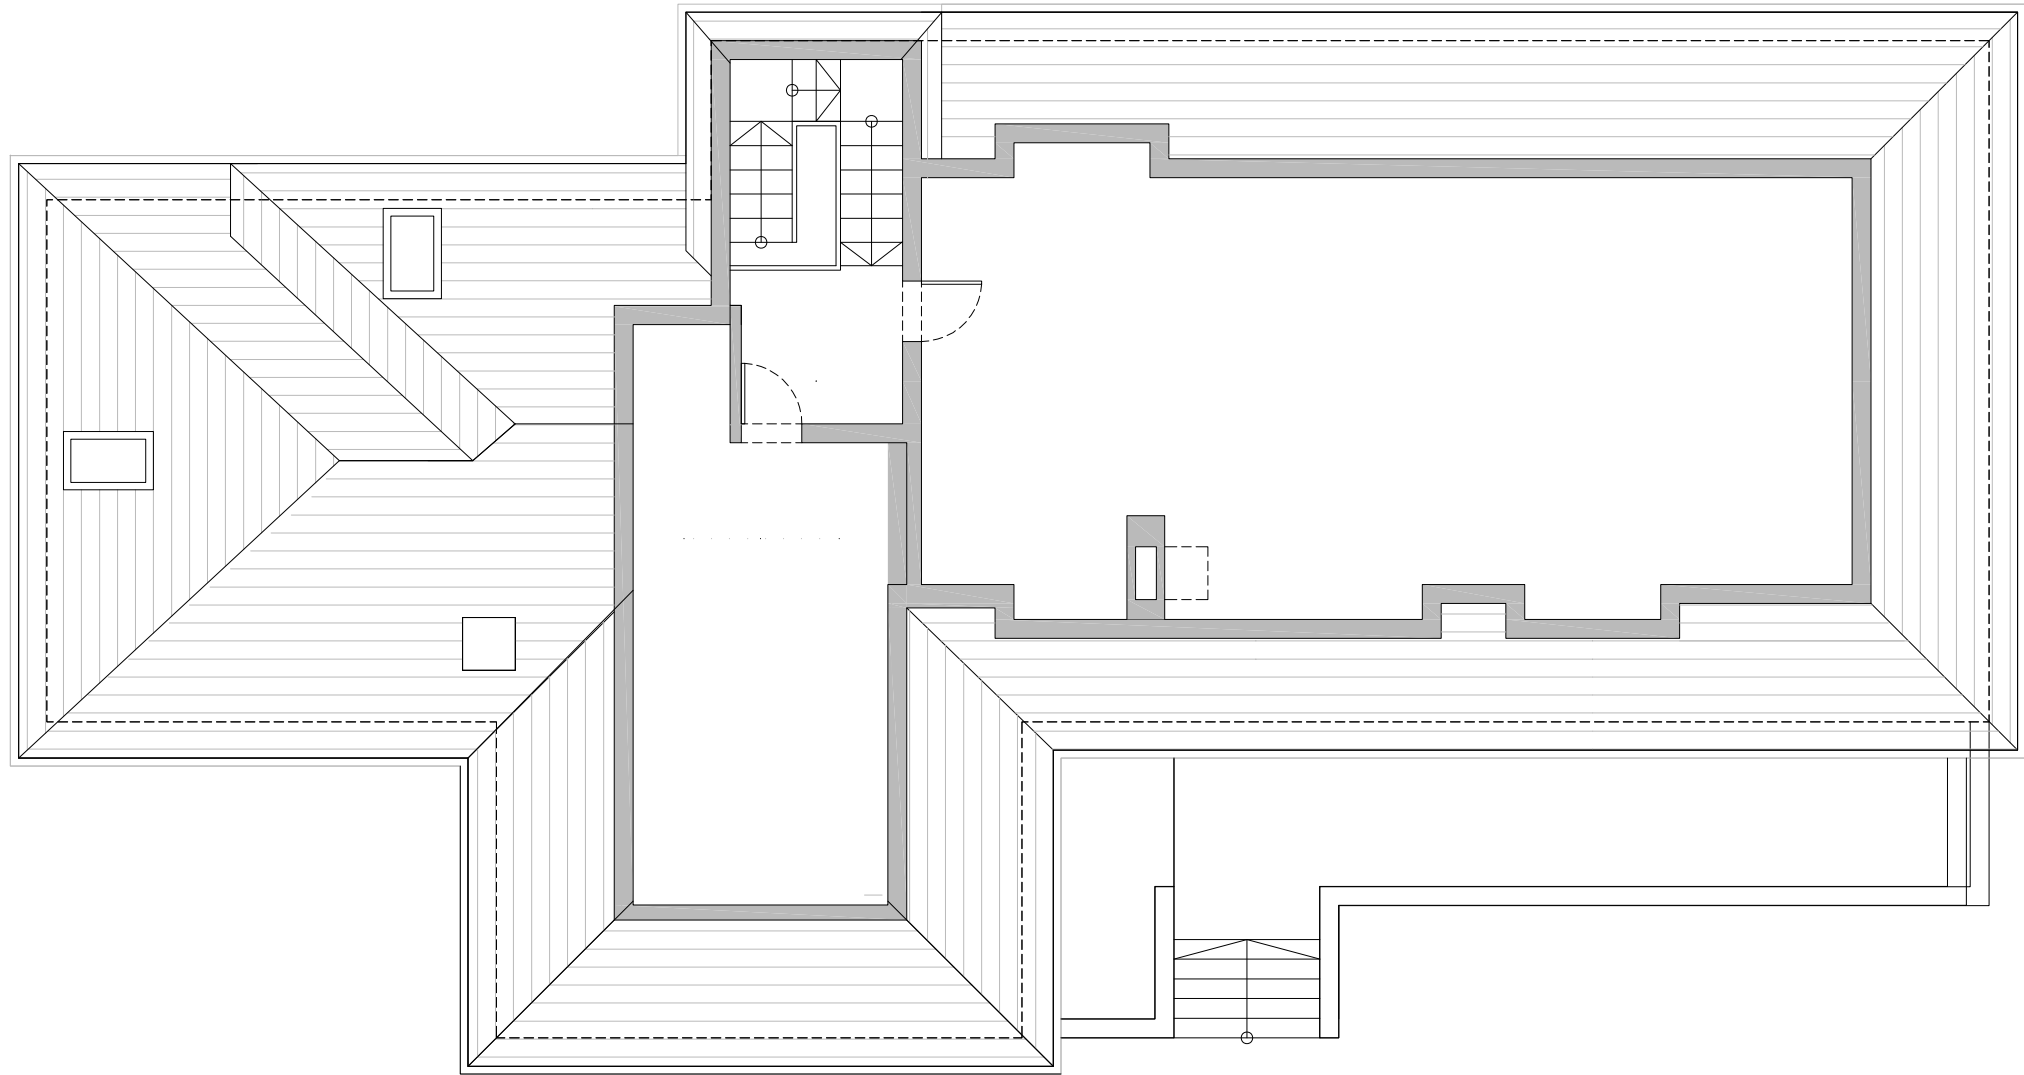

CLIENT


MR. RAMESH PARMAR
MRS TARA PARMAR

ARCHITECT


ice

ICE ARCHITECTS | 70 White Lion Street | N1 9PP London | uk
telephone + 44 (0) 20 32150015
www.ice-architects.com | ice-london@ice-architects.com

KEYPLAN

 

NOTES:

 

- 13.01.2023 First Issue

NO. DATE ISSUE

REVISIONS

PROJECT

87 GREEN LANE
NORTHWOOD HA6 1AE

DRAWING TITLE

LOFT AND ROOF PLAN
EXISTING

DATE
01.02.2021

DRAWING NO.

REVISION

SCALE
1/100 @ A3

PL1.3

-

ICE JOB NO.

21.263

CAD FILE NAME

ICE-21-263-EXISTING_2021220 © Copyright ICE ARCHITECTS LTD. 2023