



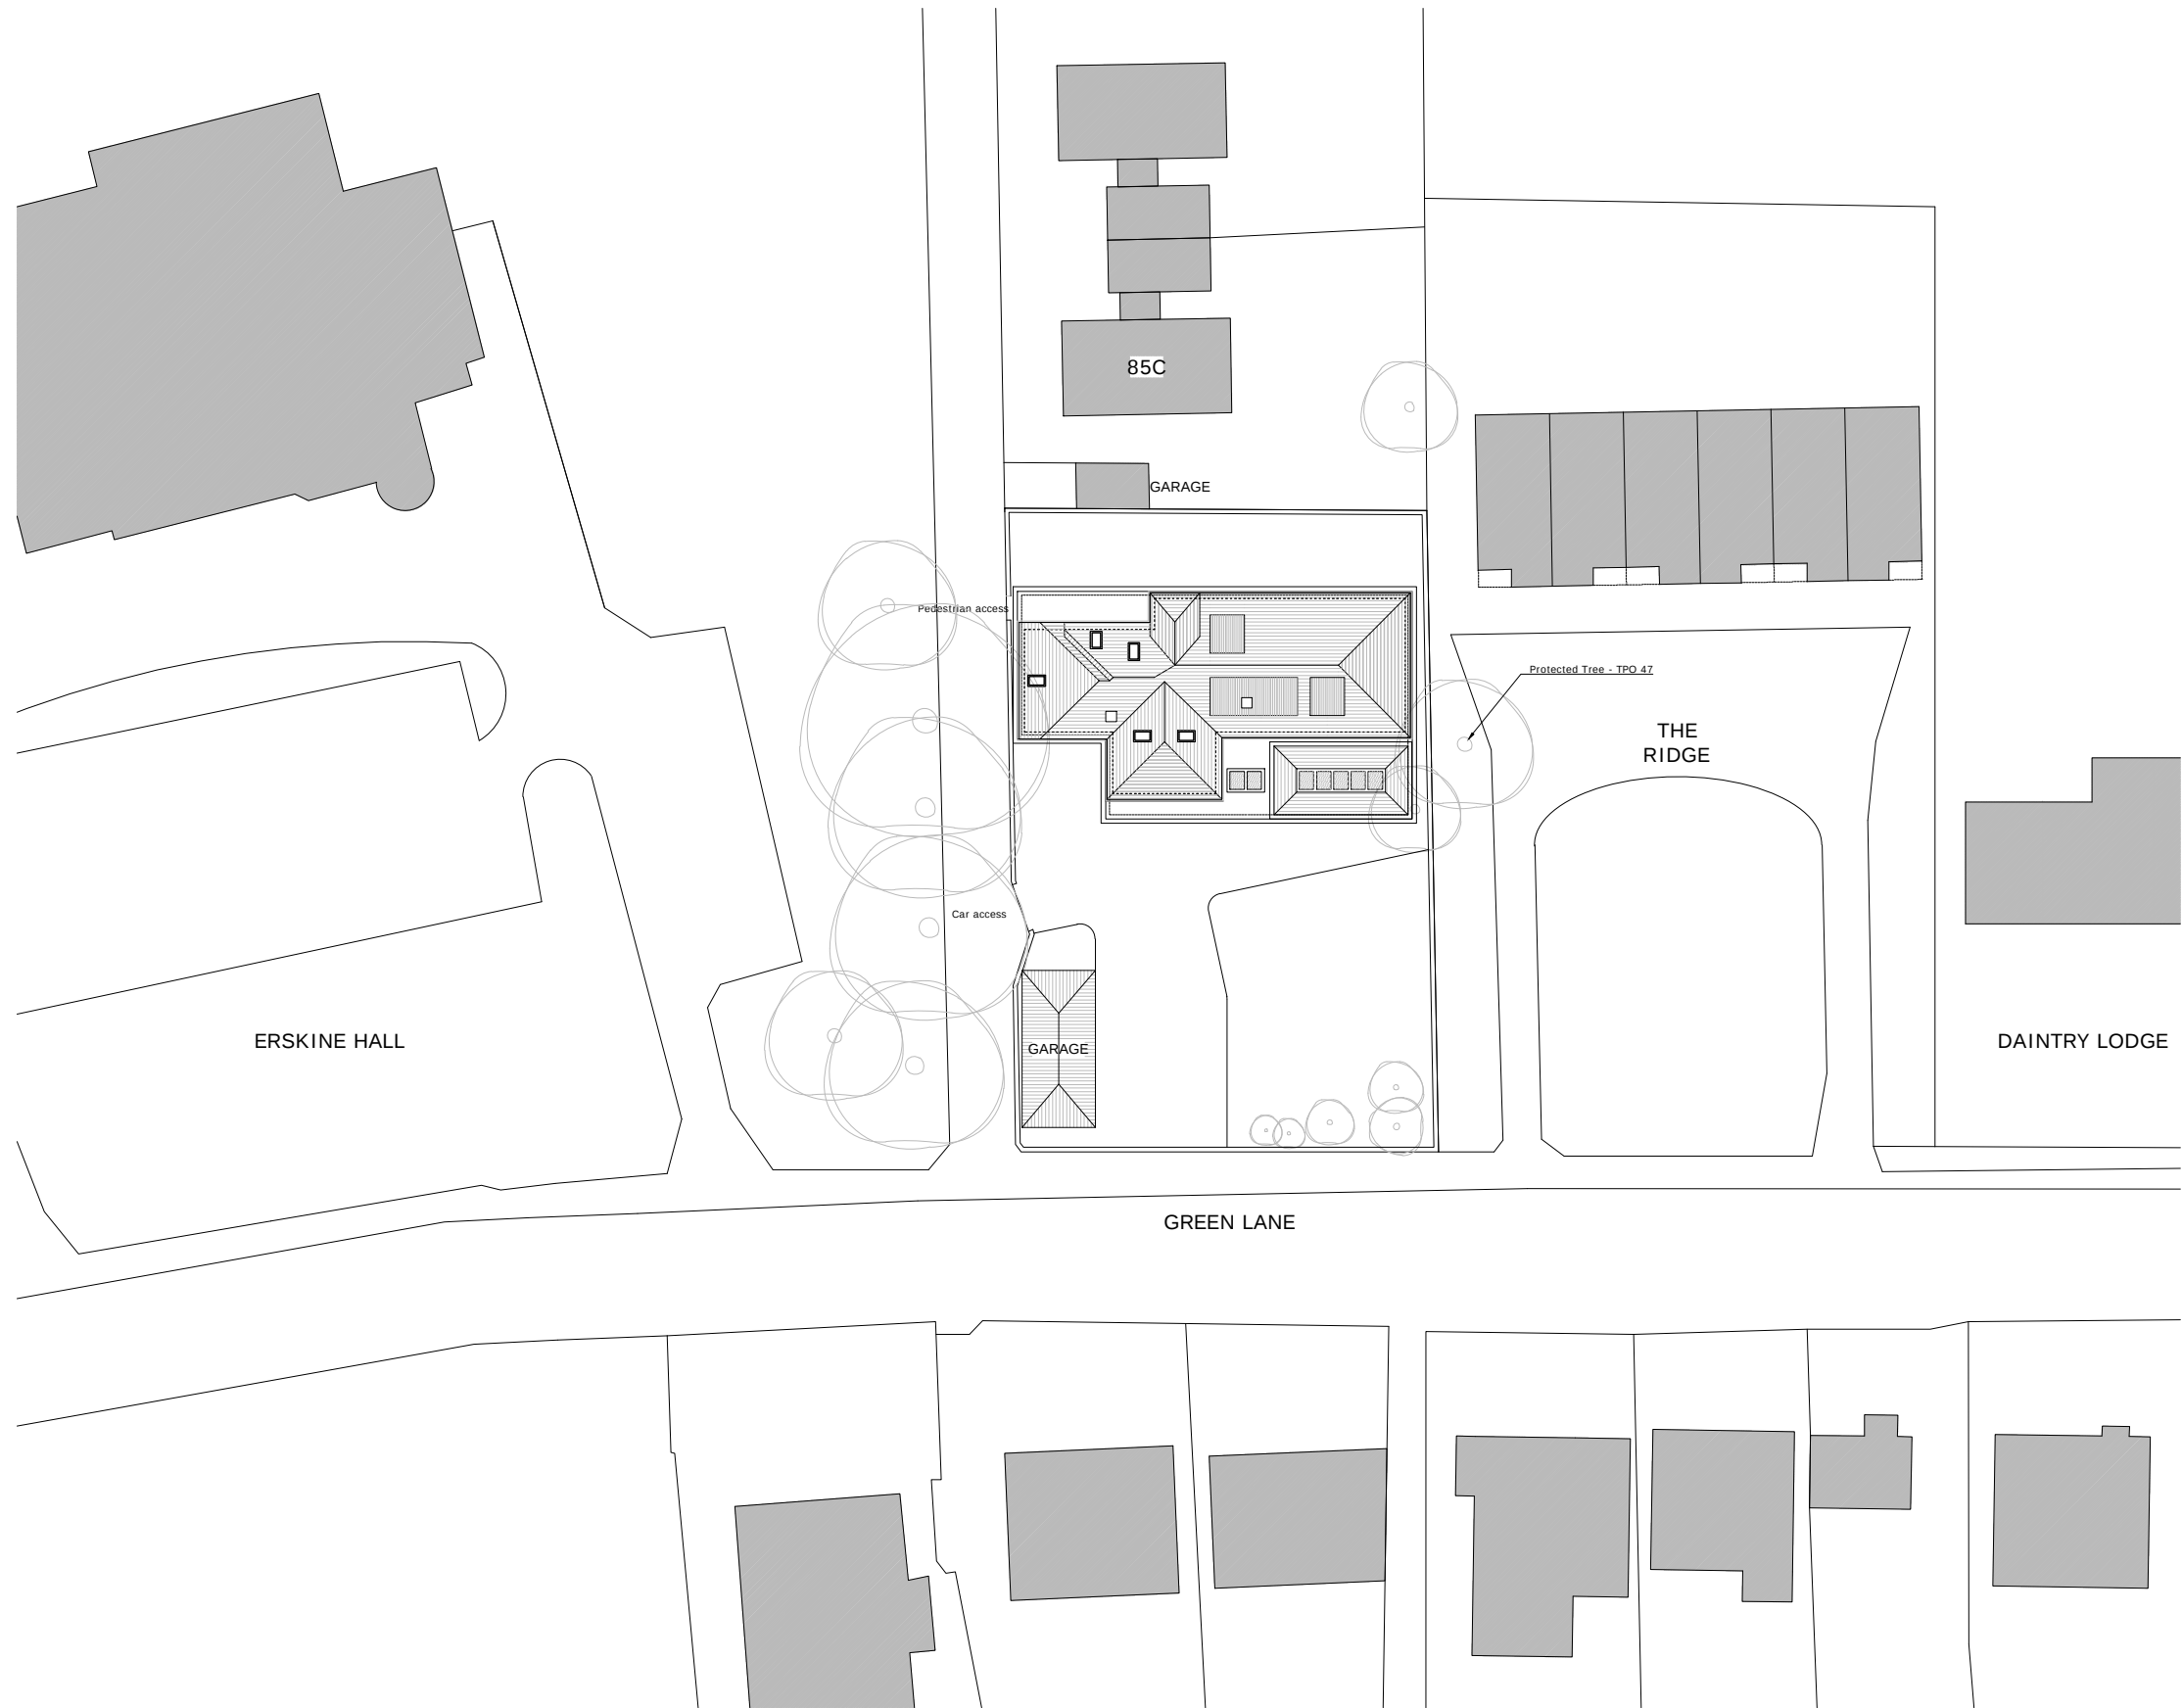

CLIENT
MR. RAMESH PARMAR
MRS TARA PARMAR

ARCHITECT
ice
ICE ARCHITECTS | 70 White Lion Street | N1 9PP London | uk
telephone + 44 (0) 20 32150015
www.ice-architects.com | ice-london@ice-architects.com

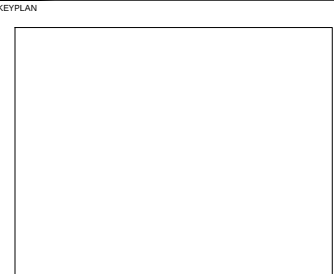

-	12.01.2023	First Issue
NO.	DATE	ISSUE
REVISIONS		
PROJECT		

87 GREEN LANE
NORTHWOOD HA6 1AE

DRAWING TITLE
SITE PLAN - PROPOSED

DATE	DRAWING NO.	REVISION
01.02.2021		
SCALE		
1/500 @ A3	PL2.1	-
ICE JOB NO.		
21.263		
CAD FILE NAME		
263_PL2		

© Copyright ICE ARCHITECTS LTD. 2023