


- EXISTING WALL
- NEW INTERNAL PARTITION
- EXISTING WALL FABRIC INSULATION
- NEW EXTERNAL WALL

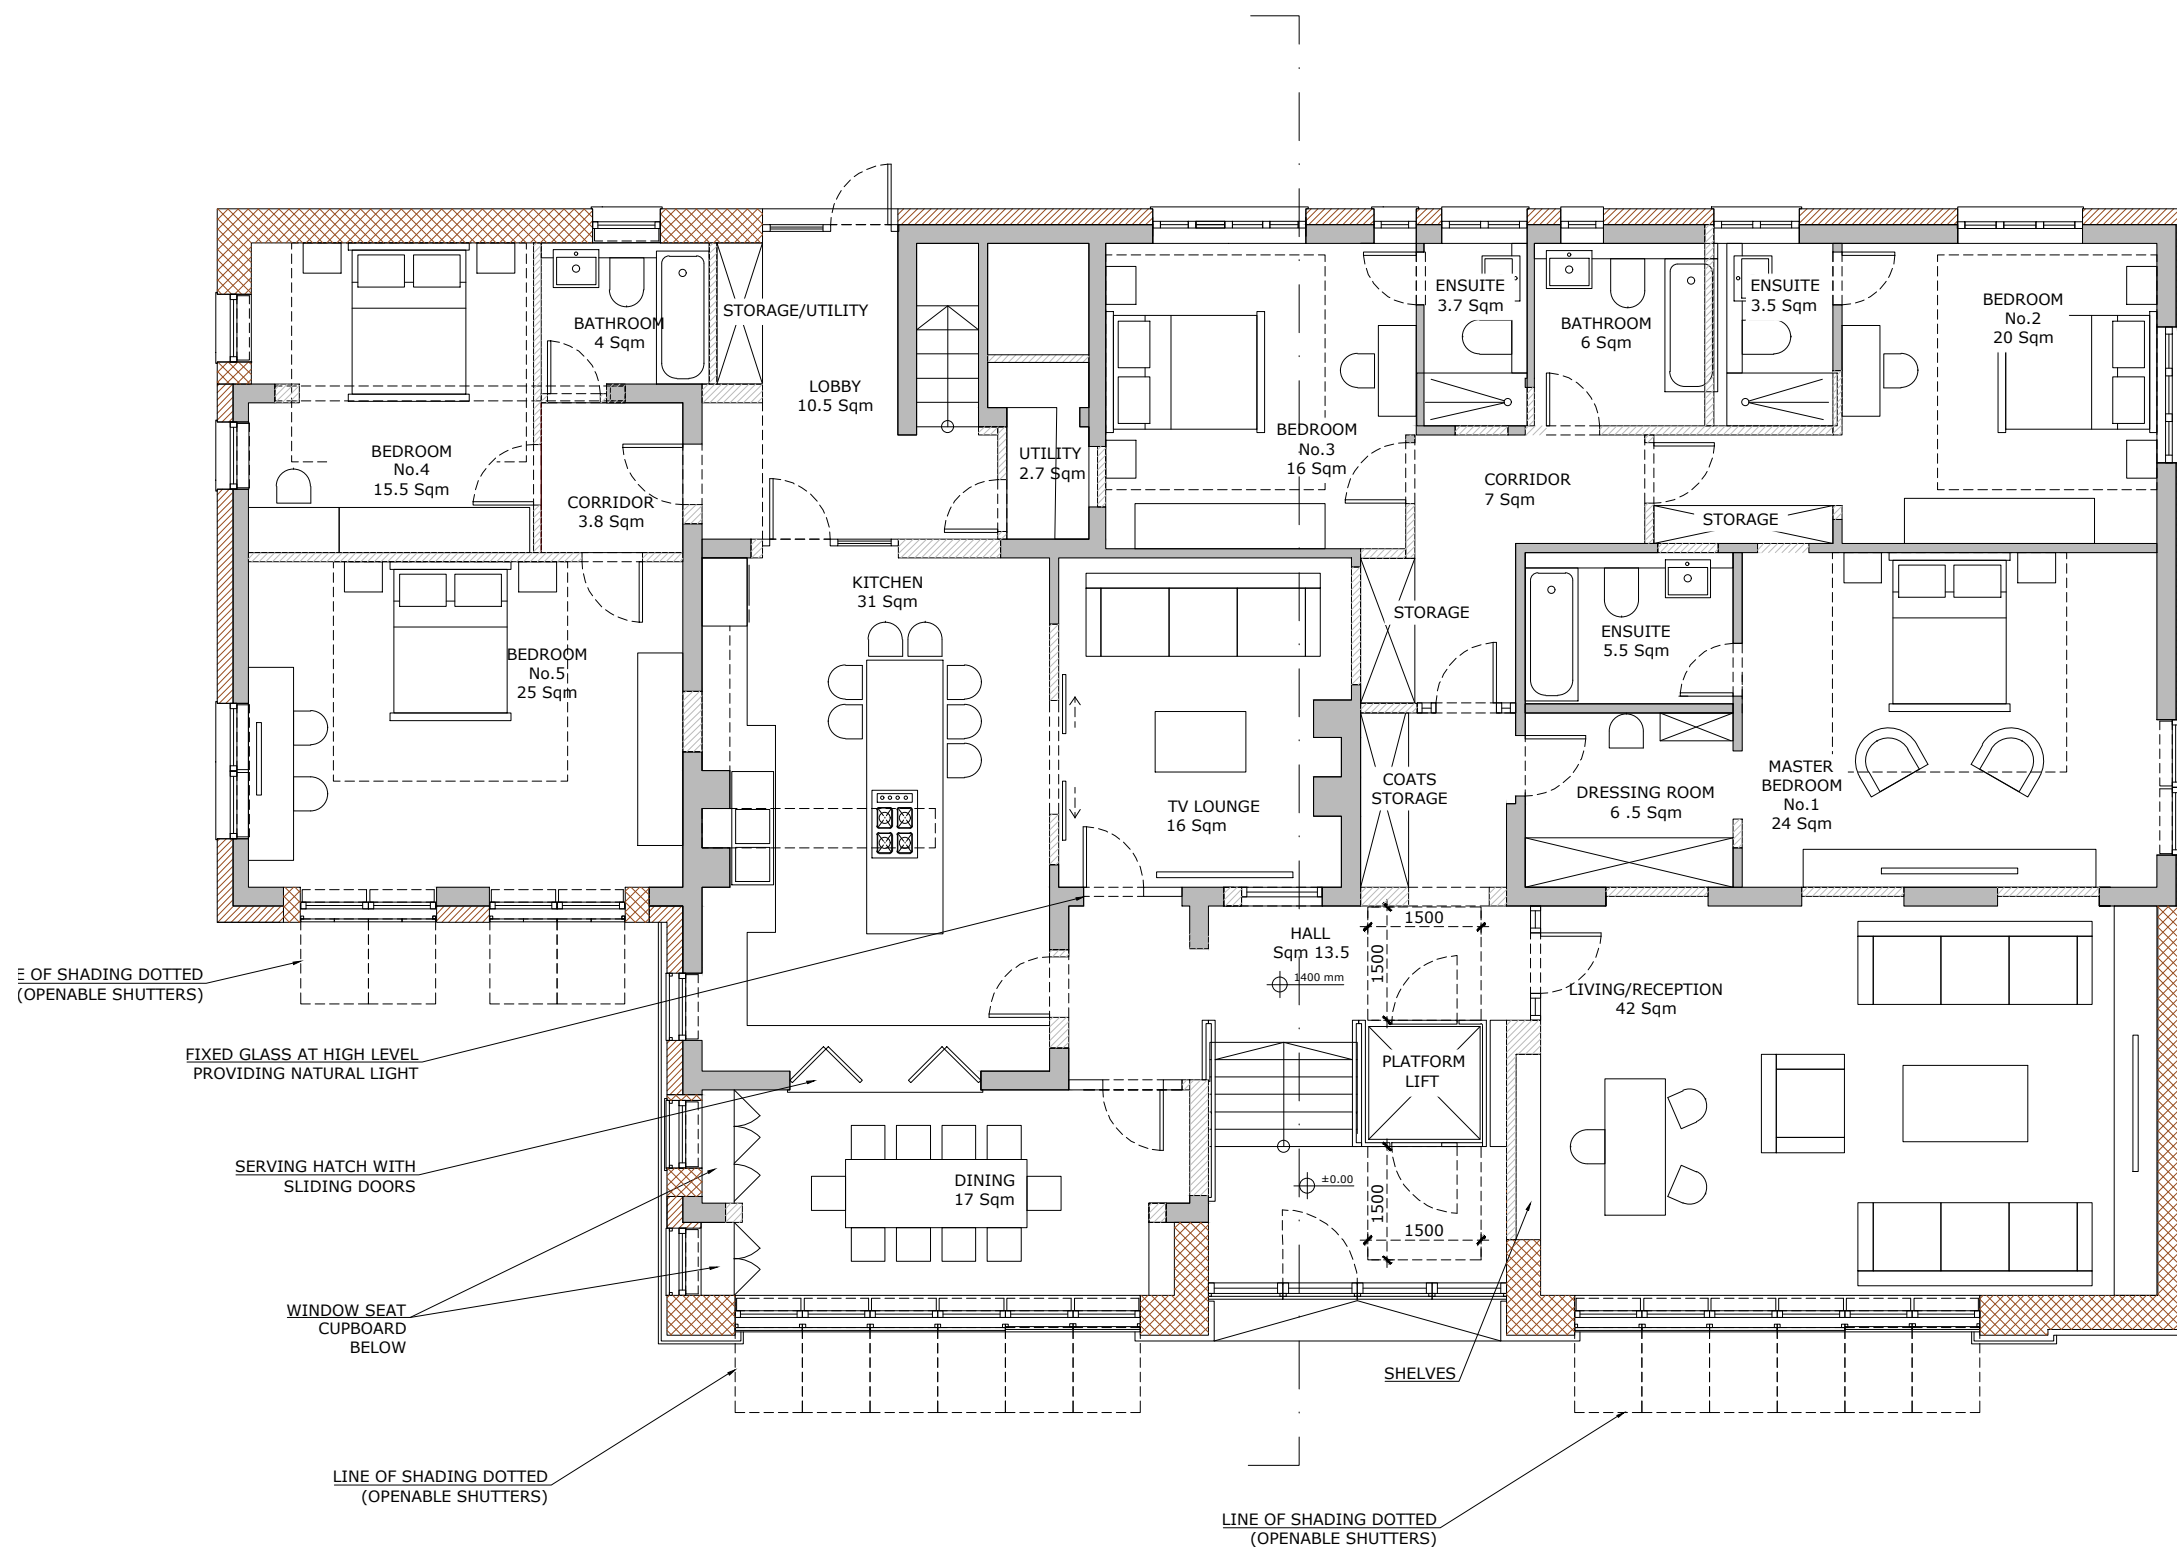

CLIENT

MR. RAMESH PARMAR
MRS TARA PARMAR

ARCHITECT


ice

ICE ARCHITECTS | 70 White Lion Street | N1 9PP London | uk
telephone + 44 (0) 20 32150015
www.ice-architects.com | ice-london@ice-architects.com

KEYPLAN



NOTES:

 

- 12.01.2023 First Issue

NO. DATE ISSUE

REVISIONS

PROJECT

87 GREEN LANE
NORTHWOOD HA6 1AE

DRAWING TITLE

GROUND FLOOR PLAN
PROPOSED

DATE
01.02.2021

SCALE
1/100 @ A3

ICE JOB NO.
21.263

CAD FILE NAME
263_PL2

DRAWING NO.

REVISION

PL2.2

-

0 m 1 2 5 10 m