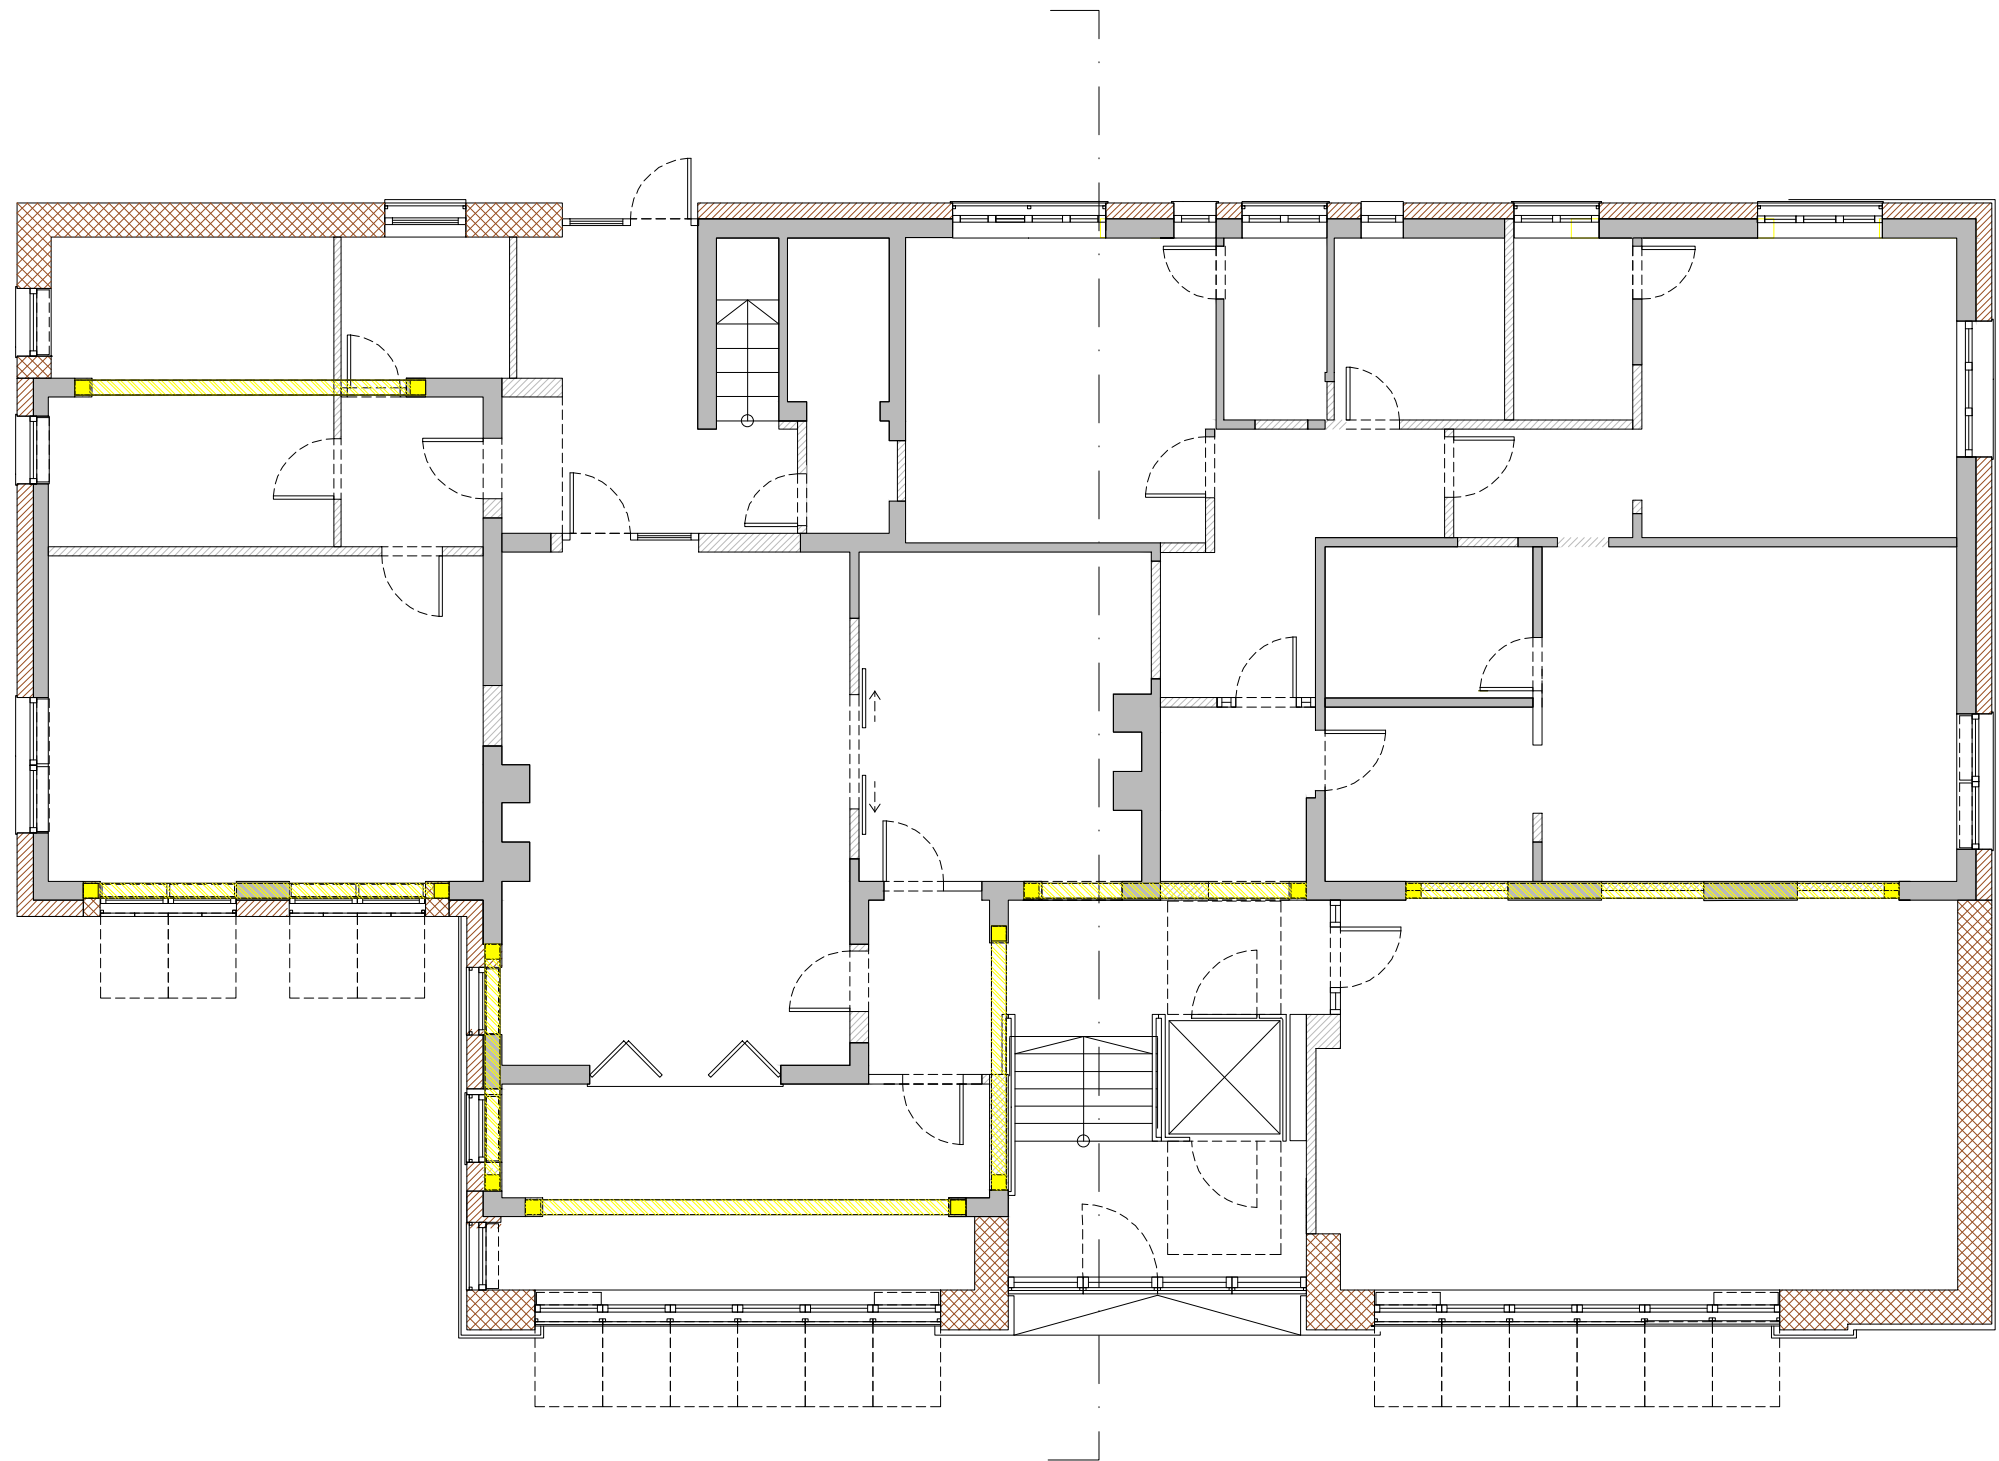


NEW STRUCTURE

CLIENT

MR. RAMESH PARMAR  
MRS. TARA PARMAR

ARCHITECT


*ice*

ICE ARCHITECTS | 70 White Lion Street | N1 9PP London | uk  
telephone + 44 (0) 20 32150015  
www.ice-architects.com | ice-london@ice-architects.com

KEYPLAN



NOTES:

 

12.01.2023 First Issue

NO. DATE ISSUE

REVISIONS

PROJECT

87 GREEN LANE  
NORTHWOOD HA6 1AE

DRAWING TITLE  
GROUND FLOOR PLAN - NEW  
STRUCTURE

|               |             |          |
|---------------|-------------|----------|
| DATE          | DRAWING NO. | REVISION |
| 01.02.2021    |             |          |
| SCALE         |             |          |
| 1/100 @ A3    | PL2.4       | -        |
| ICE JOB NO.   |             |          |
| 21.263        |             |          |
| CAD FILE NAME |             |          |
| 263_PL2       |             |          |

© Copyright ICE ARCHITECTS LTD. 2023