




**FRONT ELEVATION**

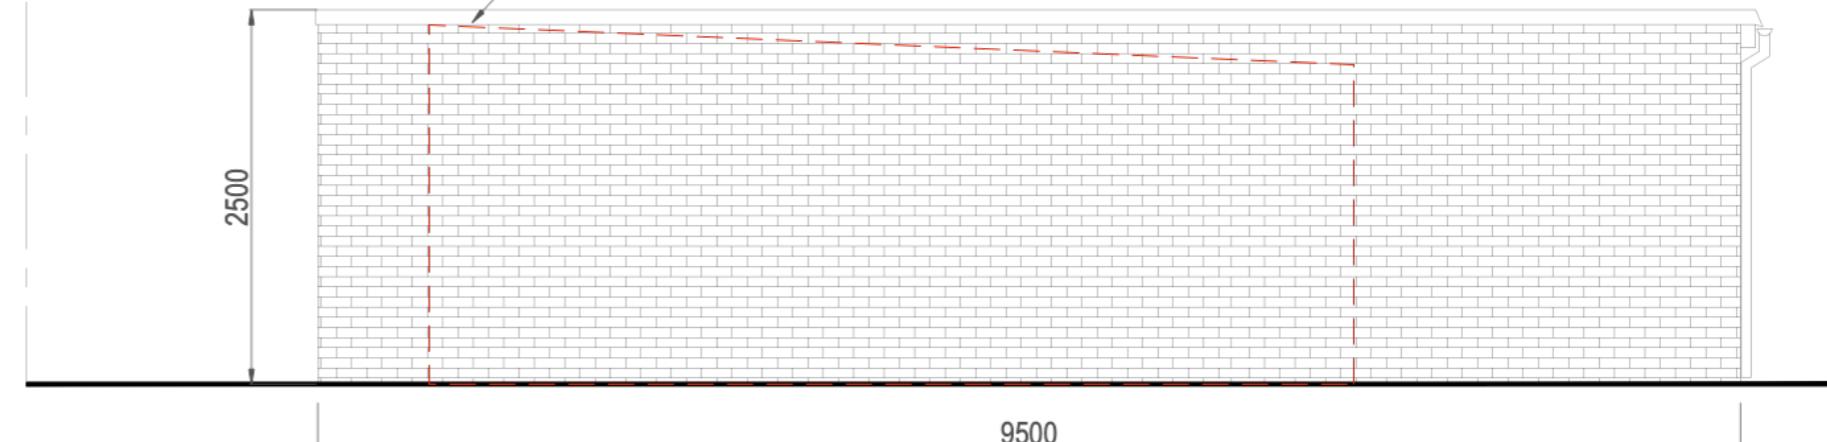

**LEFT ELEVATION**

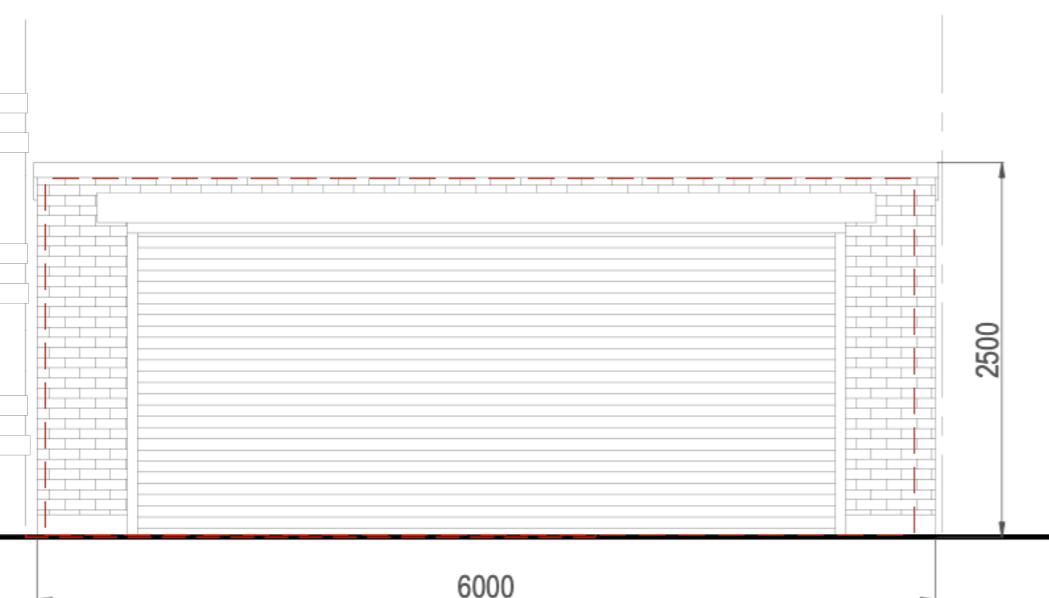

**REAR ELEVATION**

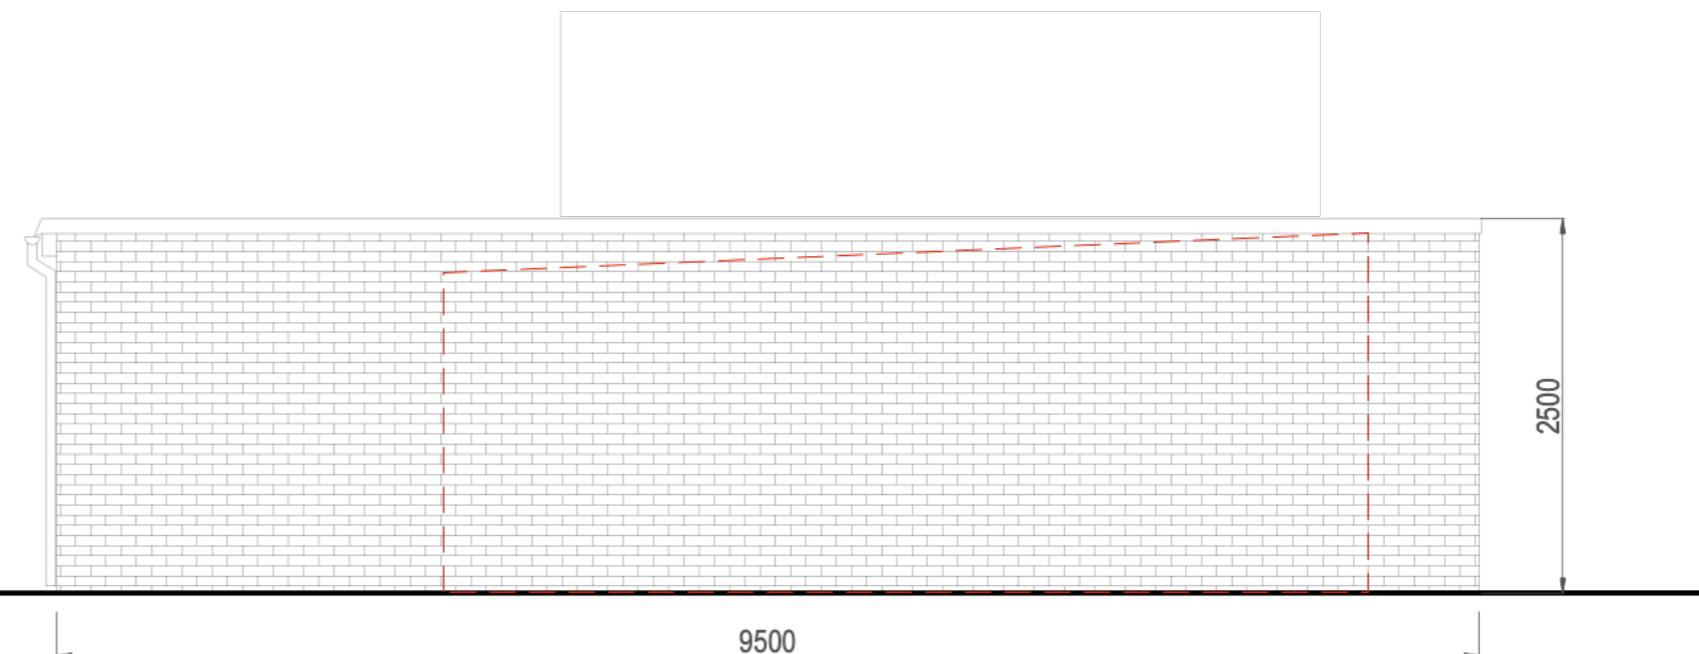

**RIGHT ELEVATION**

1. FRONT & REAR WALLS BRICKWORK TO MATCH NEIGHBOURING GARAGE, SIDE WALLS FAIR-FACED CONCRETE BLOCKWORK
2. RL - ROOF LIGHTS.
3. ALL NEW WINDOWS TO MATCH NEIGHBOURING
4. FLAT ROOF OVER PROPOSED GARAGE/GYM



SCALE - 1 : 50.

MR & MRS LINDER 93 HARLINGTON ROAD UXBRIDGE UB8 3HZ	NOTES:  NOT FOR CONSTRUCTION	Client MR & MRS LINDER	Scale 1 : 50.	Size A3	Drawing Title PROPOSED ELEVATIONS
		Job Title 93 HARLINGTON ROAD, UXBRIIDGE. UB8 3HZ	Drawn by JSH	Date MAY 2023	Drawing No. 10289 P 03