


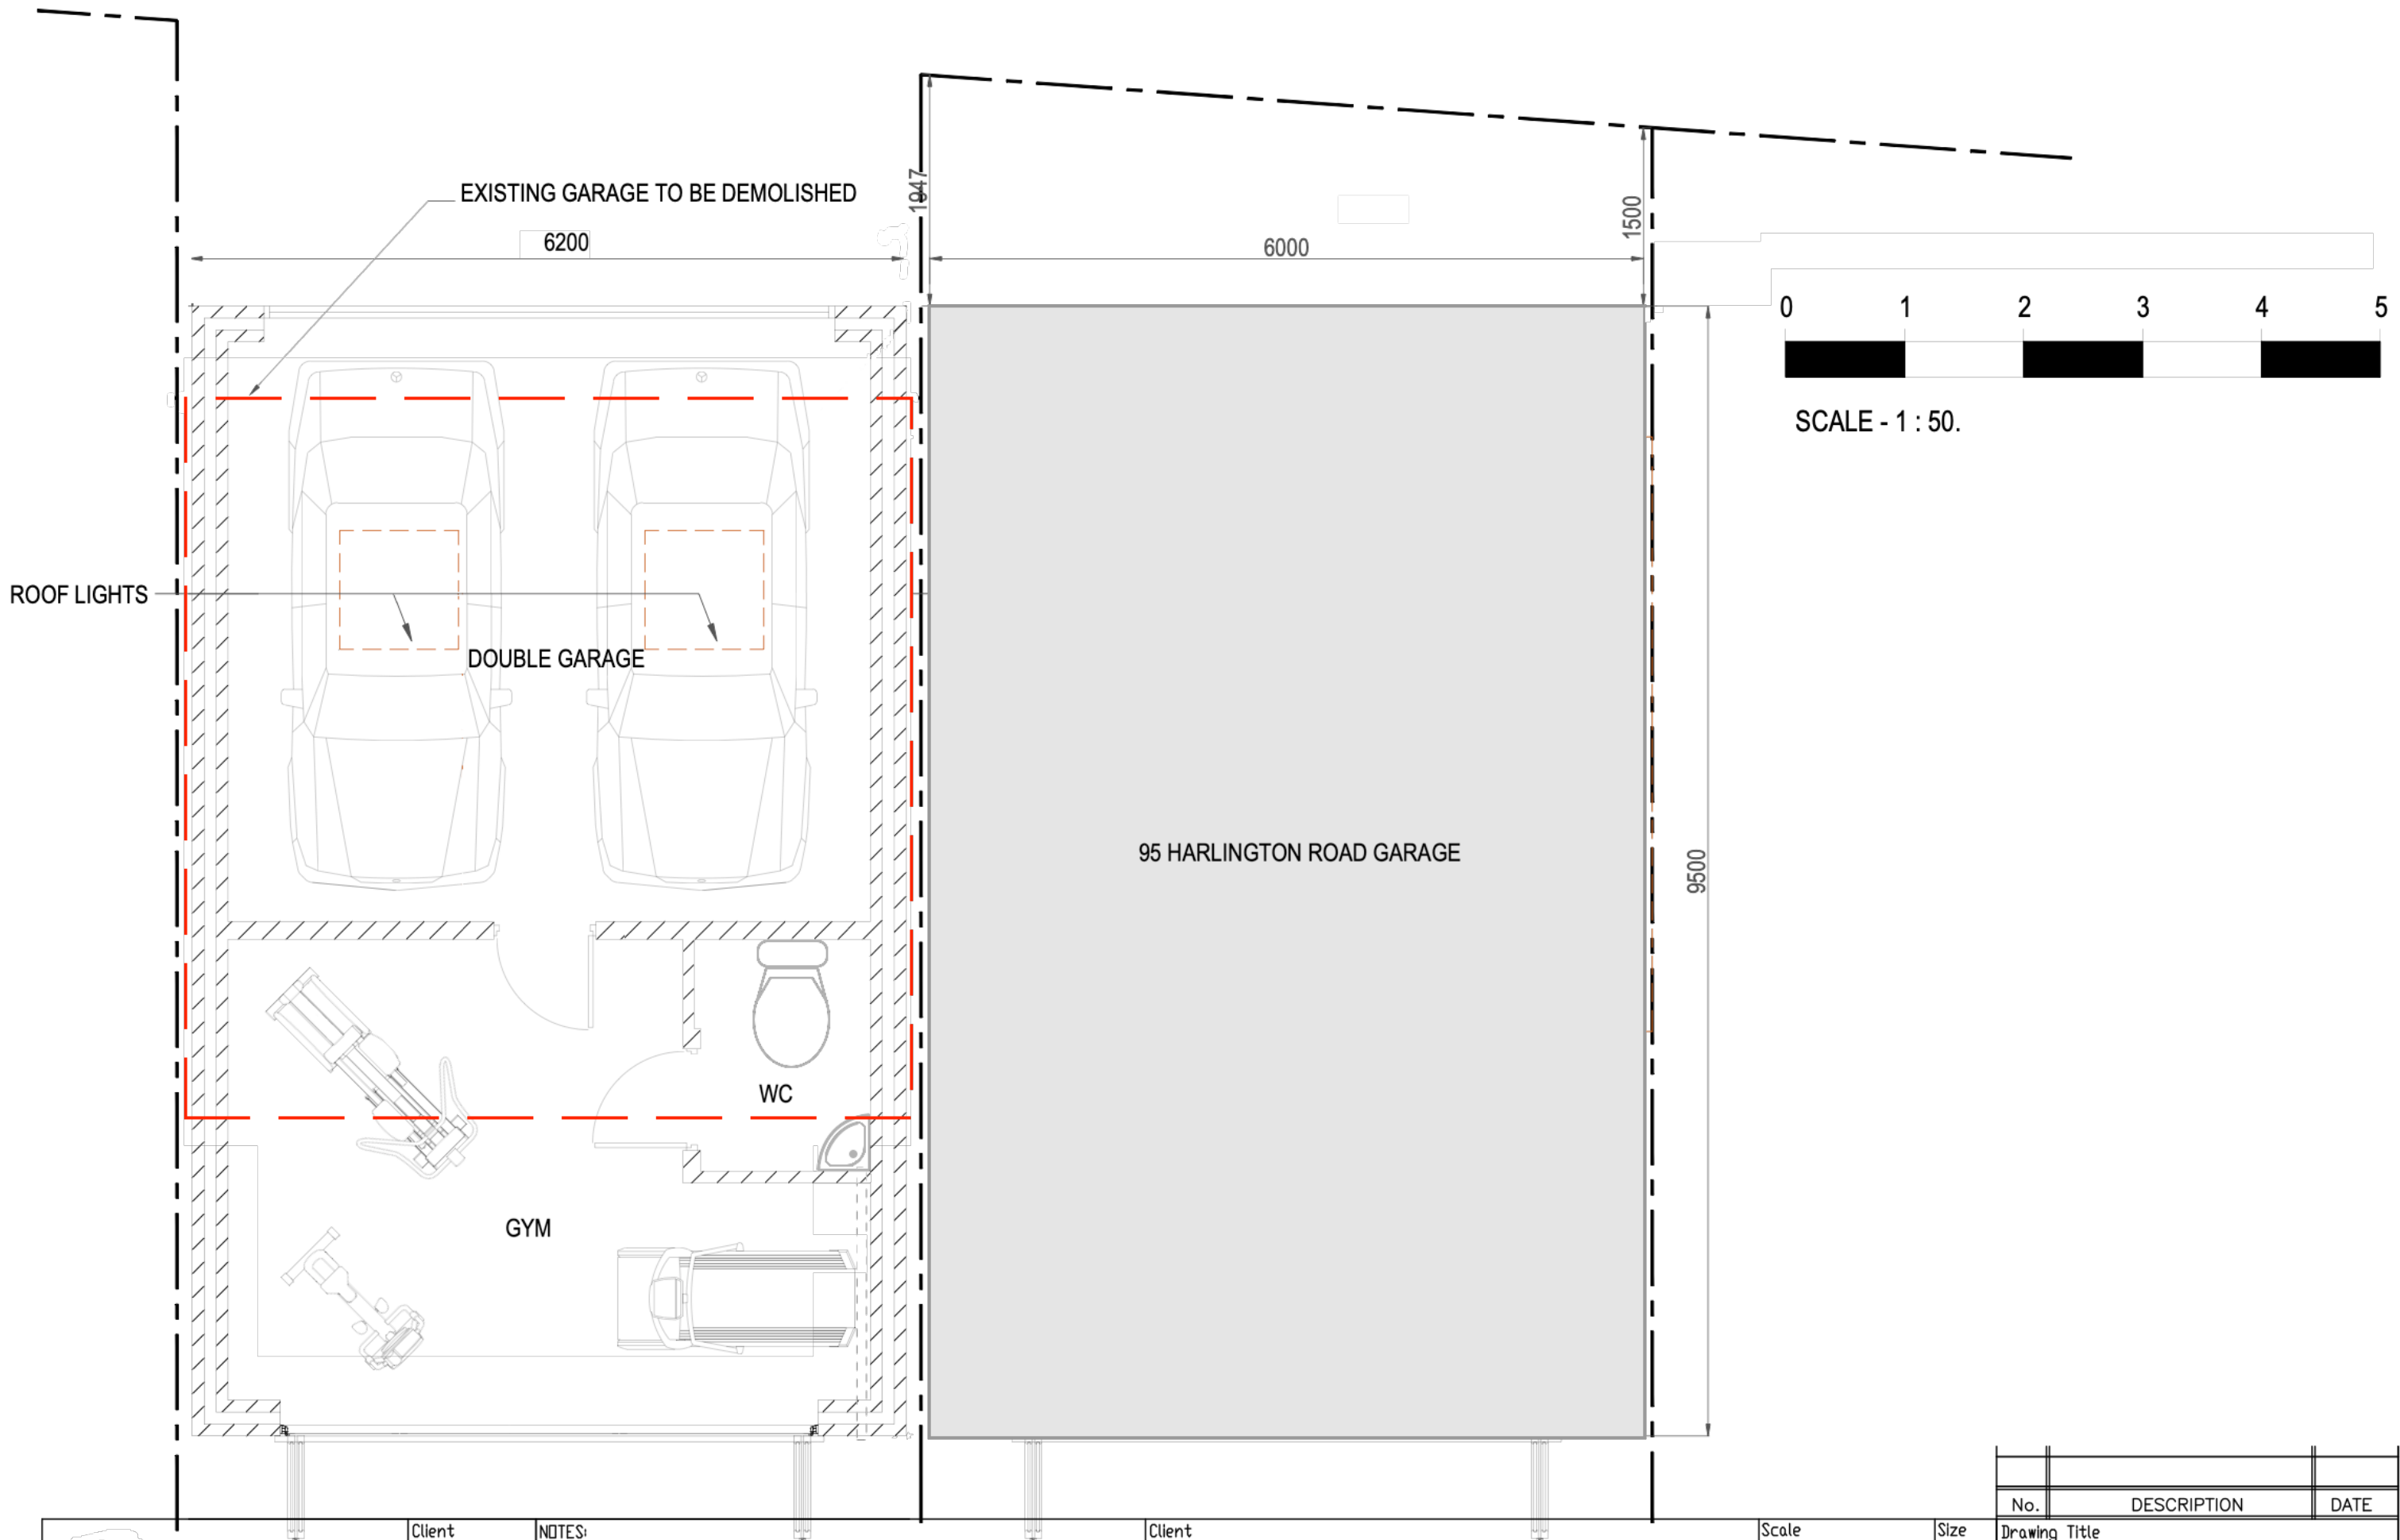

Client MR & MRS LINDER 93 HARLINGTON ROAD UXBRIDGE UB8 3HZ		NOTES: NOT FOR CONSTRUCTION	Client MR & MRS LINDER Job Title 93 HARLINGTON ROAD, UXBRIDGE. UB8 3HZ		Scale 1 : 50.	Size A3	Drawing Title PROPOSED FLOOR PLAN			
					Drawn by JSH	Drawing No. 10289		P	02	
					Date MAY 2023					