


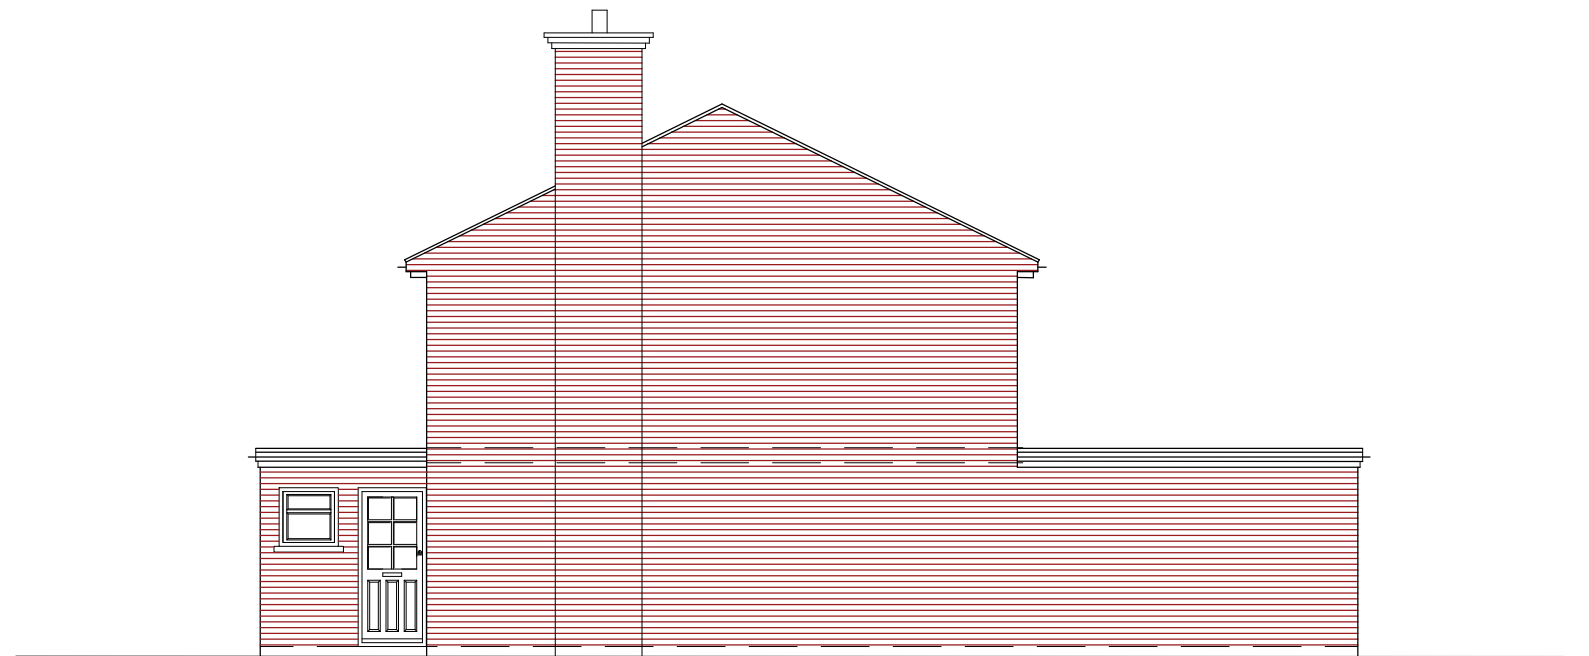


EAST ELEVATION



NORTH ELEVATION





WEST ELEVATION

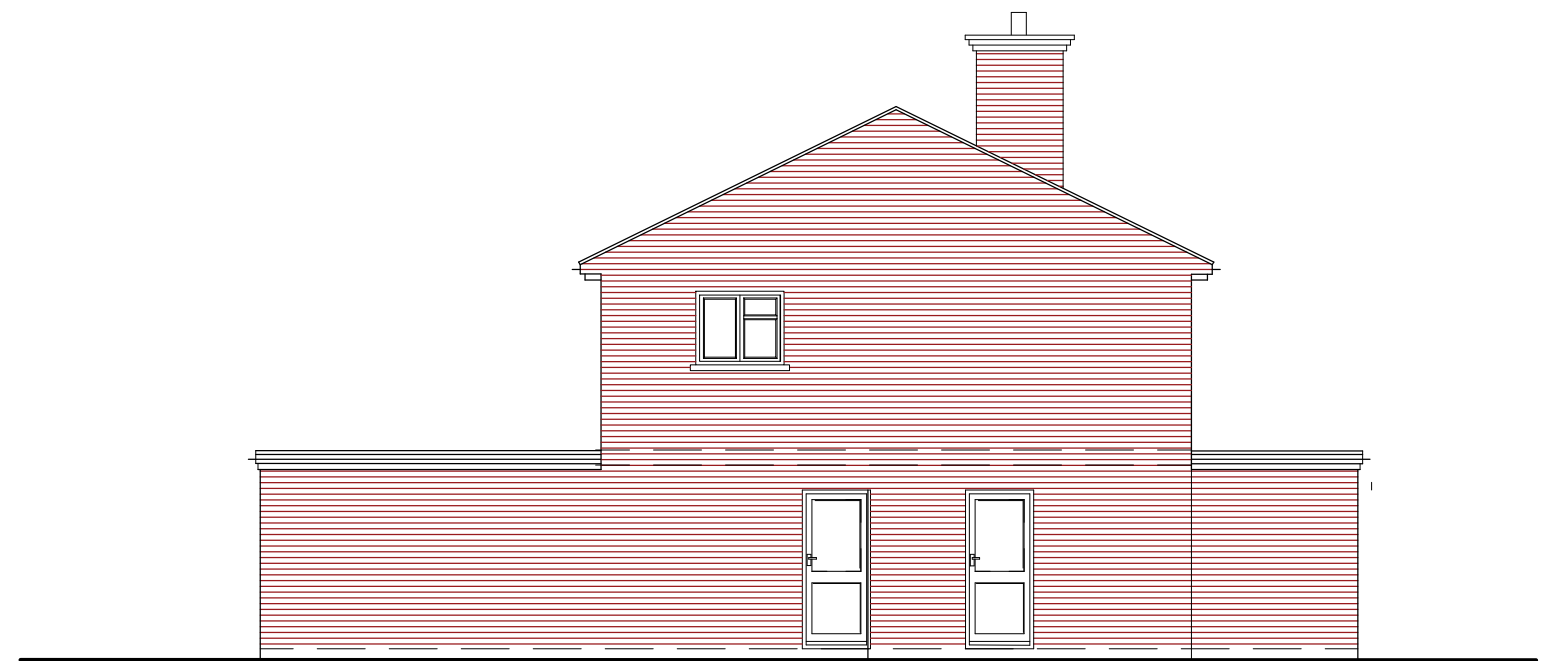

SOUTH ELEVATION

EXISTING ELEVATIONS

30 Cedar Drive, UB10 0JU

 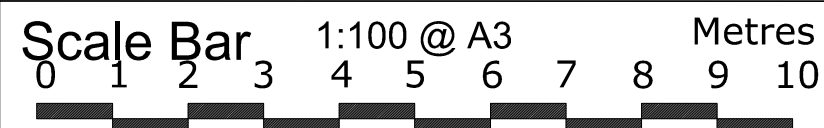

THE GILLETT MACLEOD PARTNERSHIP
Chartered Architects & Town Planning Consultants
1 High Road Old Eastcote Pinner Middlesex HA5 2EW tel. 0208 868 1333

Drg. No. 20/3326/3
Scale 1:100@A3
Date 03/02/20
Drawn by V.Kolomytkina

REVISION
C drawer