




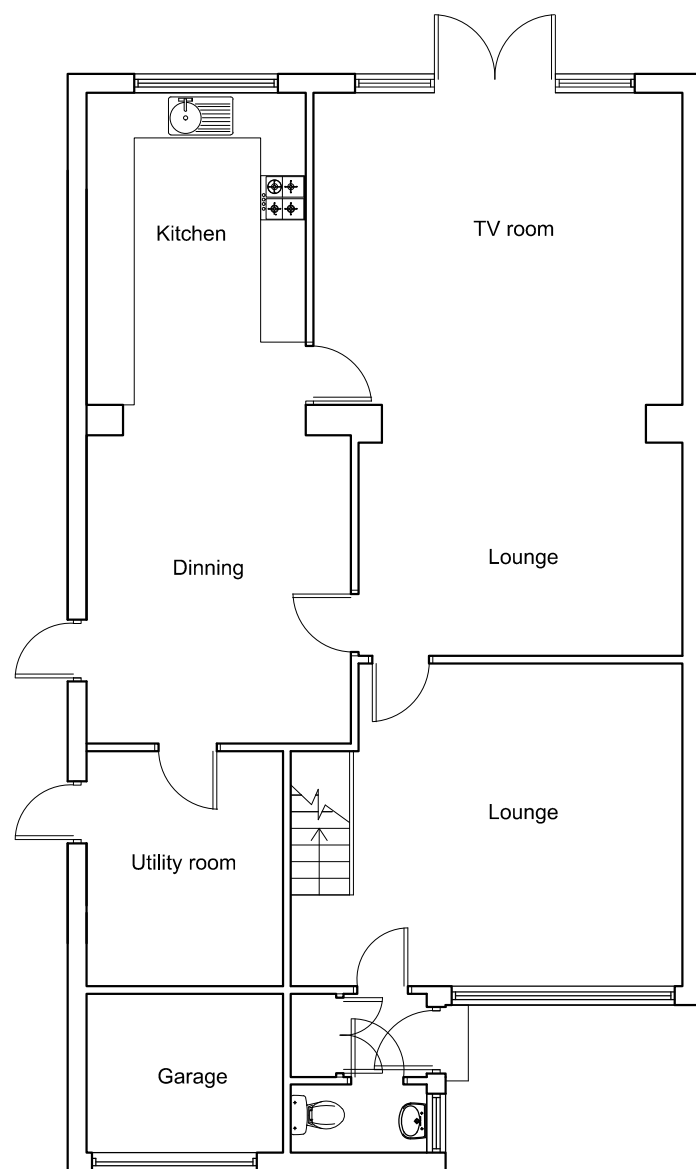

GROUND FLOOR PLAN

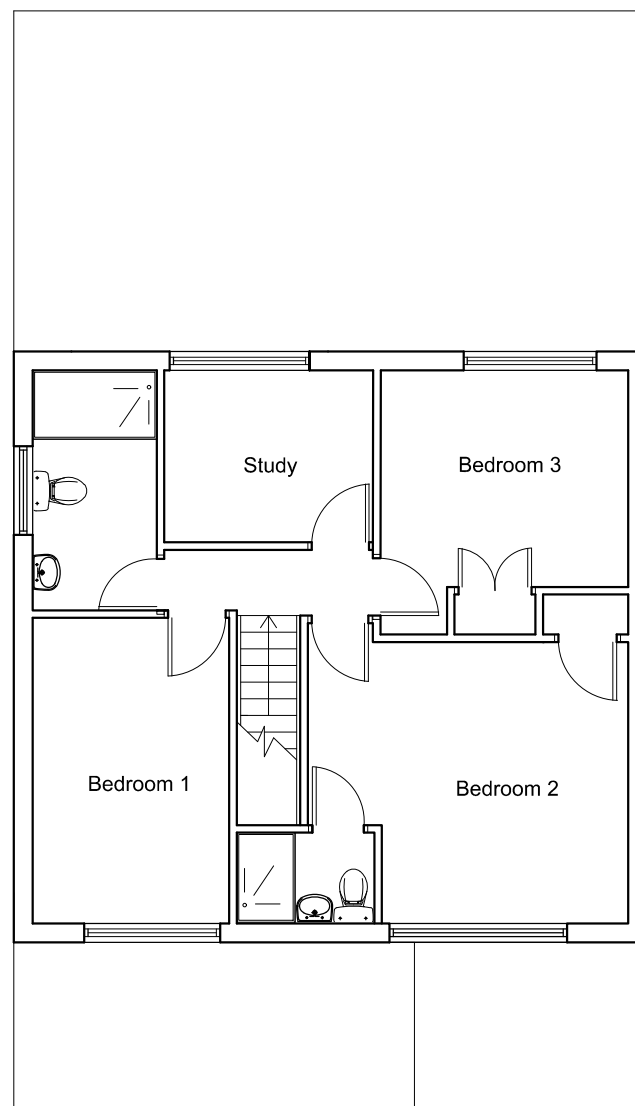


FIRST FLOOR PLAN

 

ROOF PLAN

EXISTING
FLOOR PLANS

30 Cedar Drive, UB10 0JU

 

THE GILLETT MACLEOD PARTNERSHIP
Chartered Architects & Town Planning Consultants
1 High Road Old Eastcote Pinner Middlesex HA5 2EW tel. 0208 868 1333

Drg. No. 20/3326/2
Scale 1:100
Date 20/02/20
Drawn by V. Kolomytkina

