


REVISION	
A	Reduction of the front extension 14/07/2025

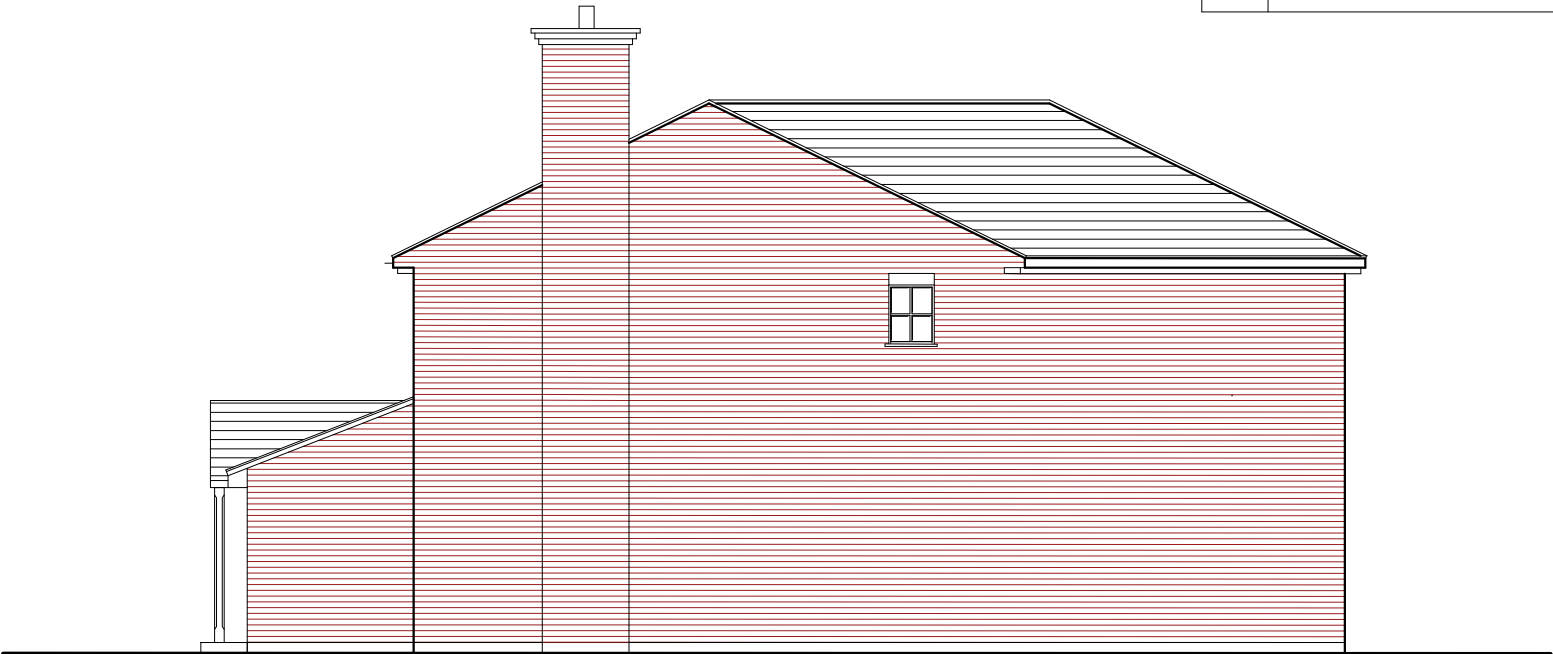


EAST ELEVATION



NORTH ELEVATION



WEST ELEVATION

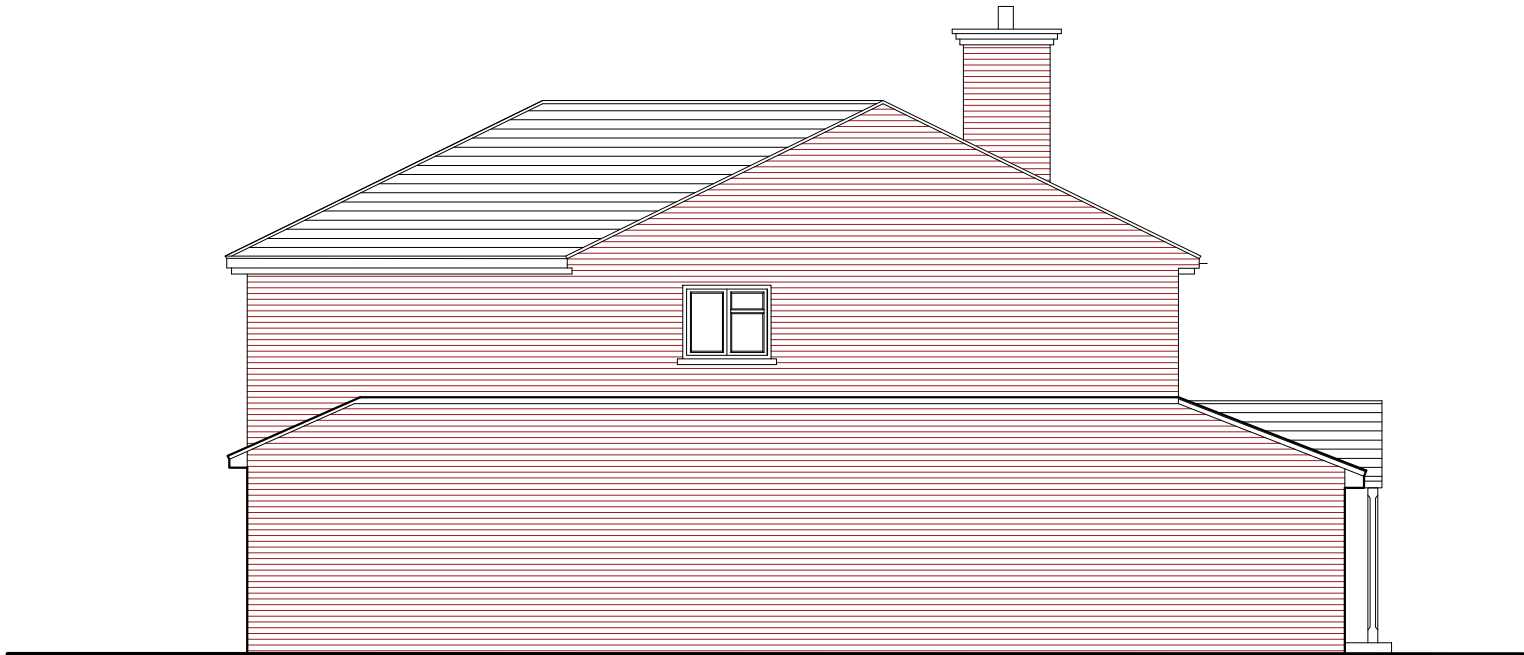


SOUTH ELEVATION

PROPOSED ELEVATIONS

30 Cedar Drive, UB10 0JU

Scale Bar
1:100 @ A3
Metres

0
1
2
3
4
5
6
7
8
9
10

 

THE GILLETT MACLEOD PARTNERSHIP
Chartered Architects & Town Planning Consultants
1 High Road Old Eastcote Pinner Middlesex HA5 2EW tel. 0208 868 1333

Drg. No. 20/3326/5 A
Scale 1:100@A3
Date 25/05/20
Drawn by V.Kolomytkina

REVISION
A
(C) drawer