



REVISION


A	Floor plans revised with reduction of the front extension 14/07/2025
B	First floor plans revised 14/07/2025

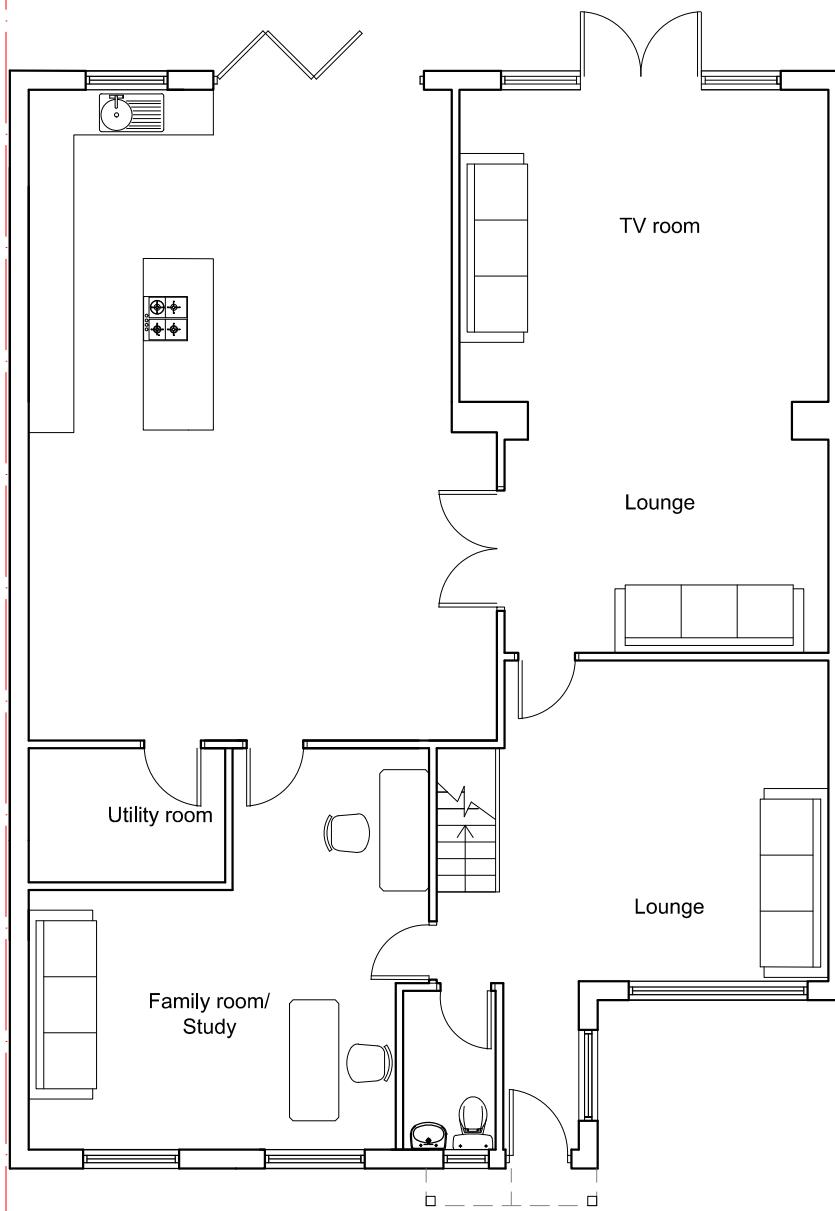

GROUND FLOOR PLAN

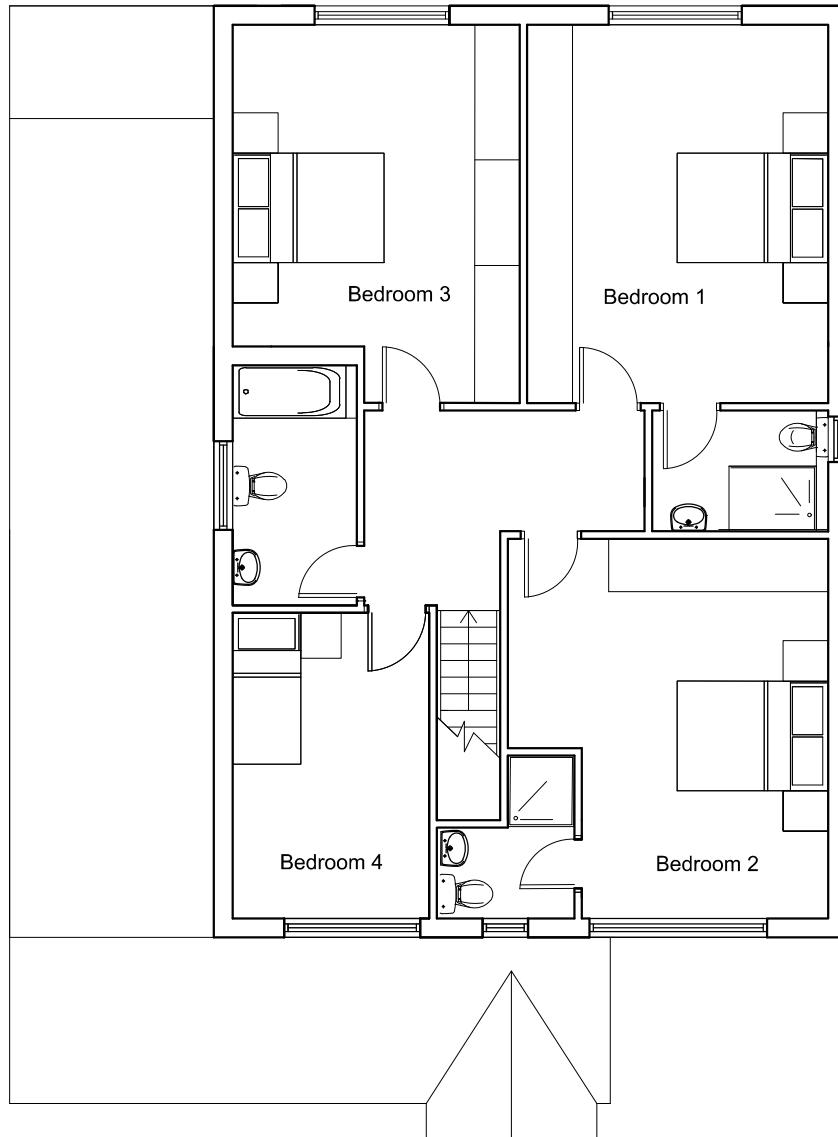

FIRST FLOOR PLAN

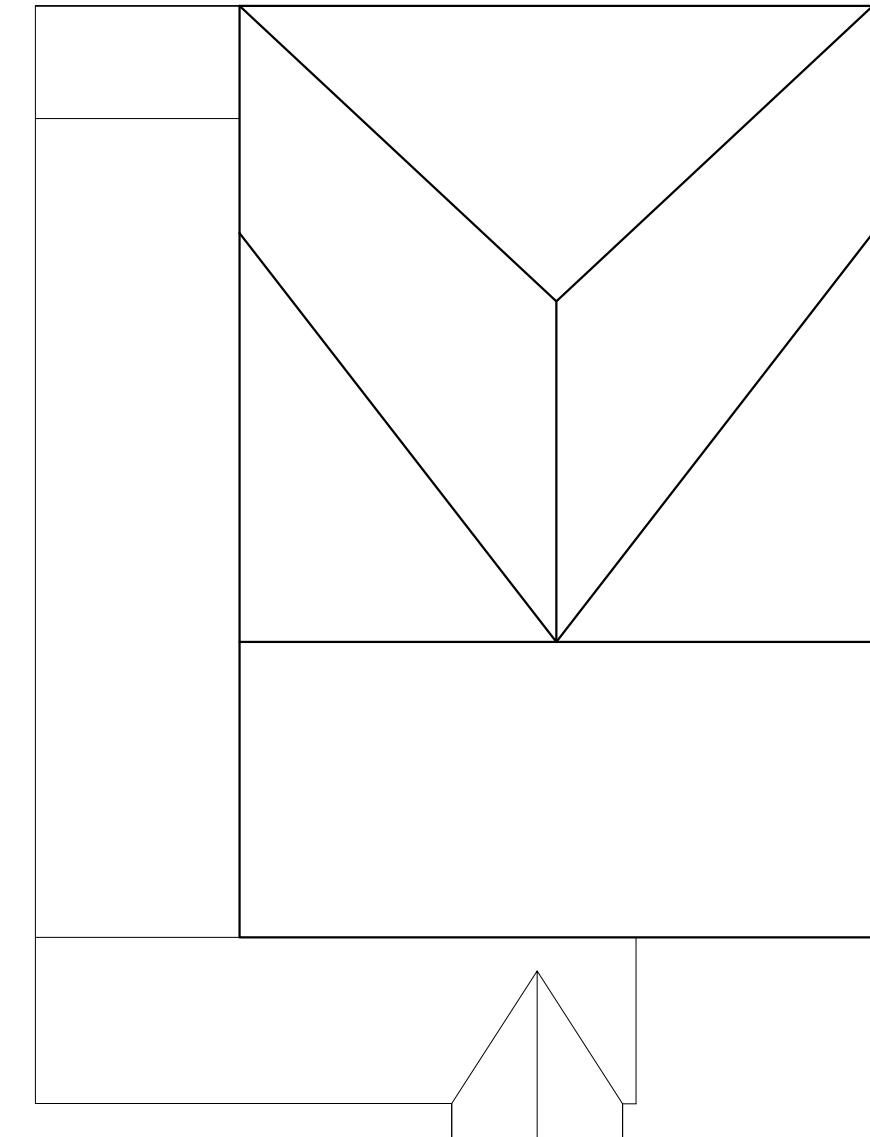


ROOF PLAN

PROPOSED FLOOR PLANS

30 Cedar Drive, UB10 0JU

Scale Bar

 

THE GILLETT MACLEOD PARTNERSHIP
Chartered Architects & Town Planning Consultants
1 High Road Old Eastcote Pinner Middlesex HA5 2EW tel. 0208 868 1333

Drg. No. 20/3326/4^B
Scale 1:100
Date 25/05/20
Drawn by V. Kolomytkina

B

C

drawer