



0m  
0.5  
1m  
1.5  
2m  
2.5  
3m  
3.5  
4m  
4.5  
5m  
5.5  
6m

EXISTING FIRST FLOOR PLAN

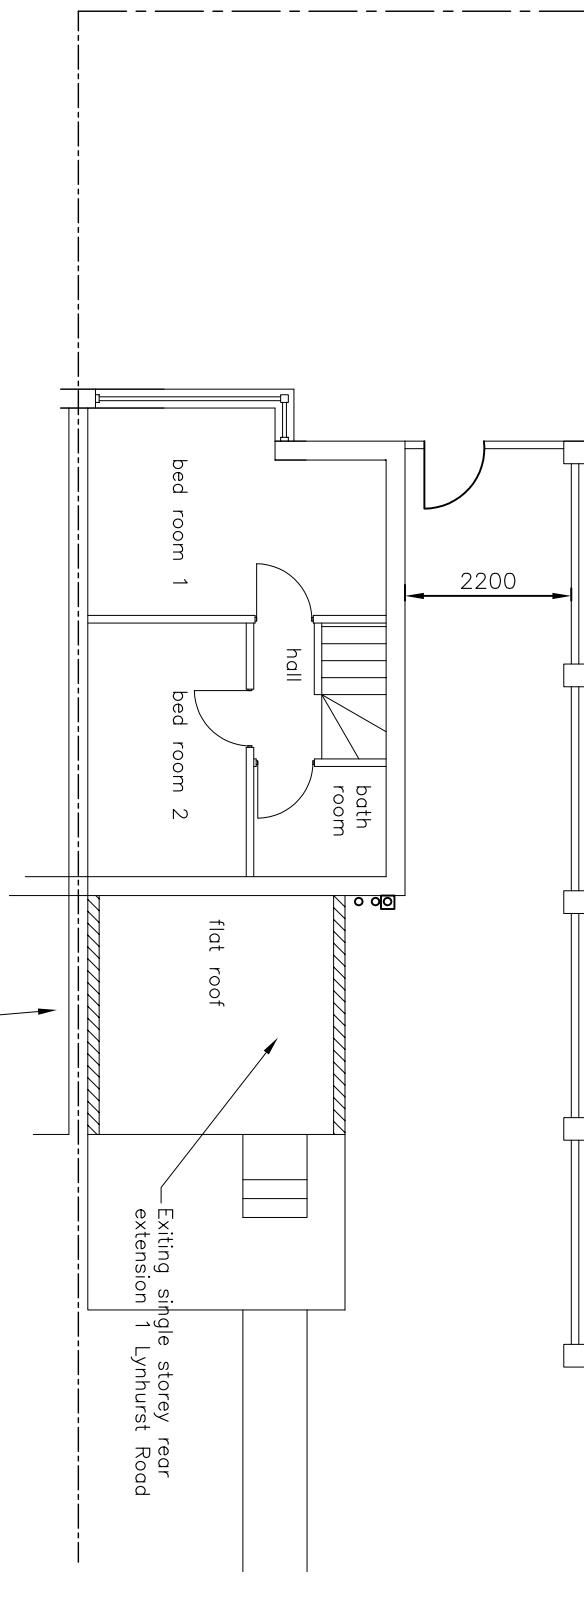

EXISTING GROUND FLOOR PLAN

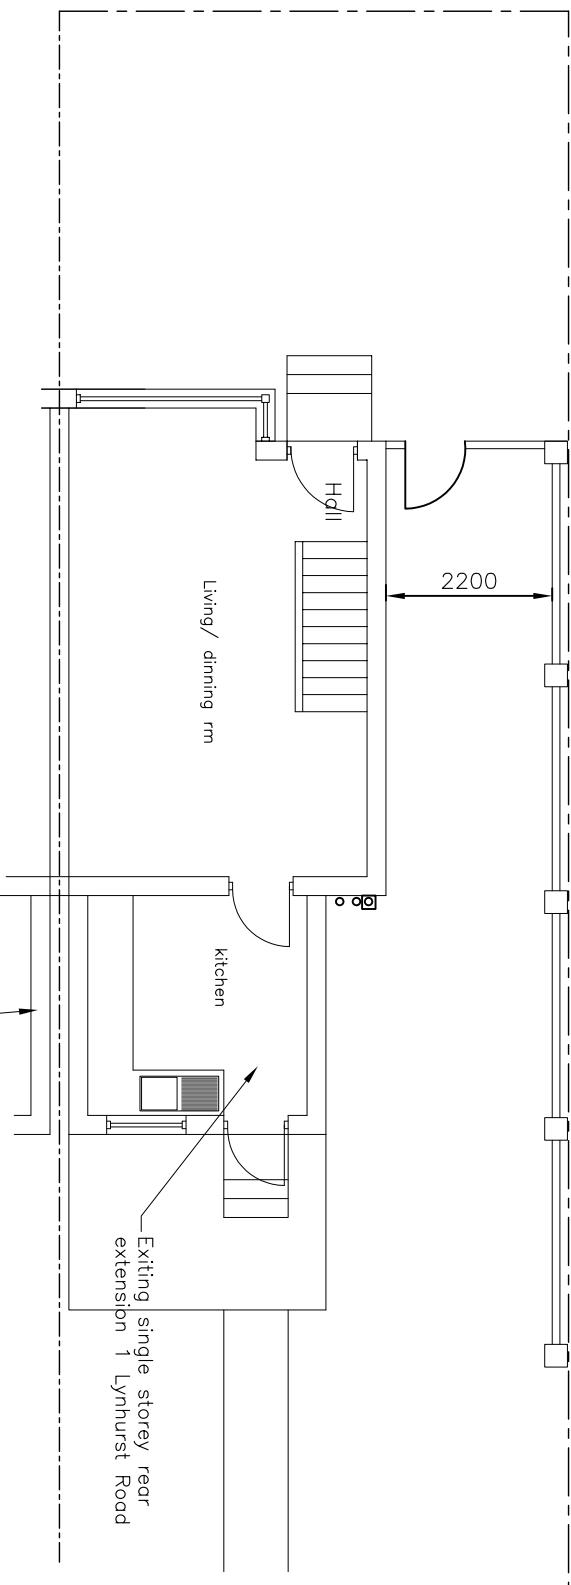

DRAWING TITLE	EXISTING FLOOR PLANS		
REV	DATE	DESCRIPTION	
Dev	Aug 2022	Scale 1:100	Drawing No. L-01

TITLE Proposed single storey side extension & single storey front porch with skylights 1 Lynhurst Road, Uxbridge UB10 9ED		Client Mr & Mrs Alok & Monica Verma
Drawn by Dev	Date Aug 2022	Scale 1:100 Drawing No. L-01 Revision 02