


Proposed single storey porch & side extension with tile roof. All material for wall finish, windows and door to match existing finish

Proposed single storey rear extension with tile roof. All material for wall finish, windows and door to match existing finish


Any part of sky light roof window projection not to exceed 150mm.

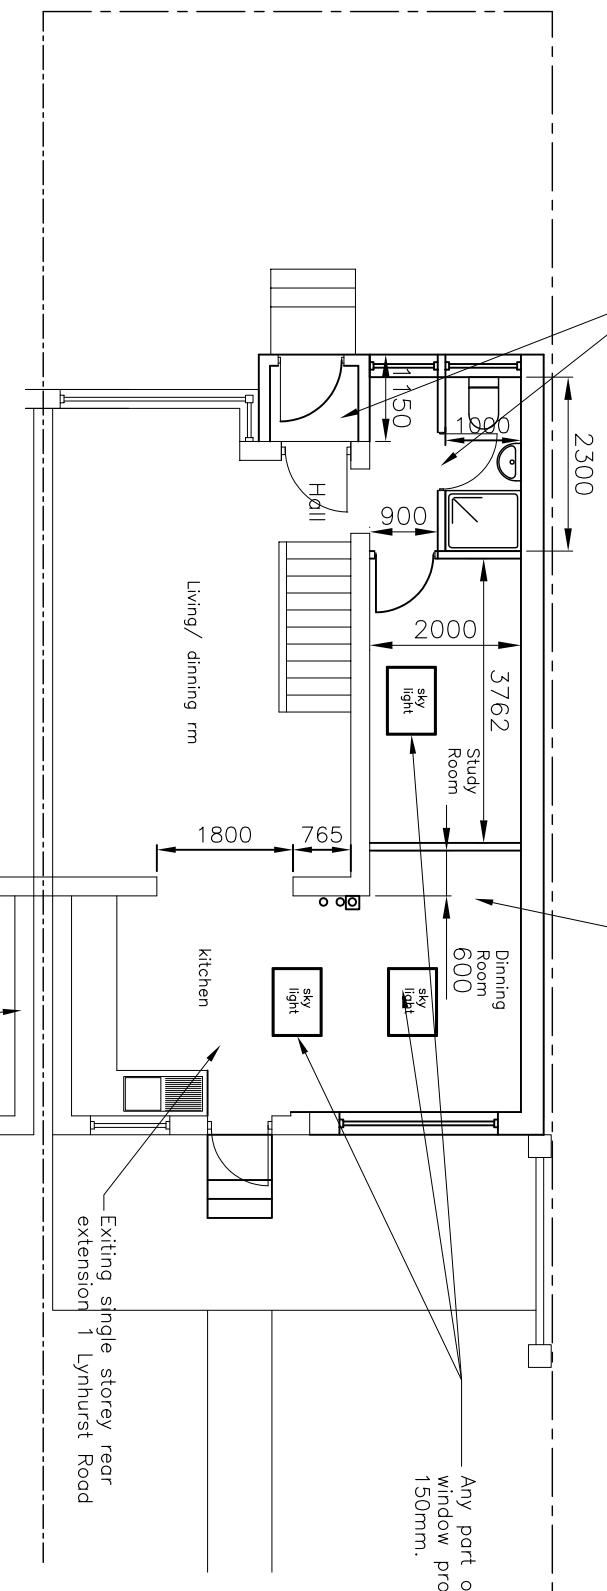

Proposed single storey porch & side extension with tile roof. All material for wall finish, windows and door to match existing finish

Proposed single storey rear extension with tile roof. All material for wall finish, windows and door to match existing finish

Any part of sky light roof window projection not to exceed 150mm.

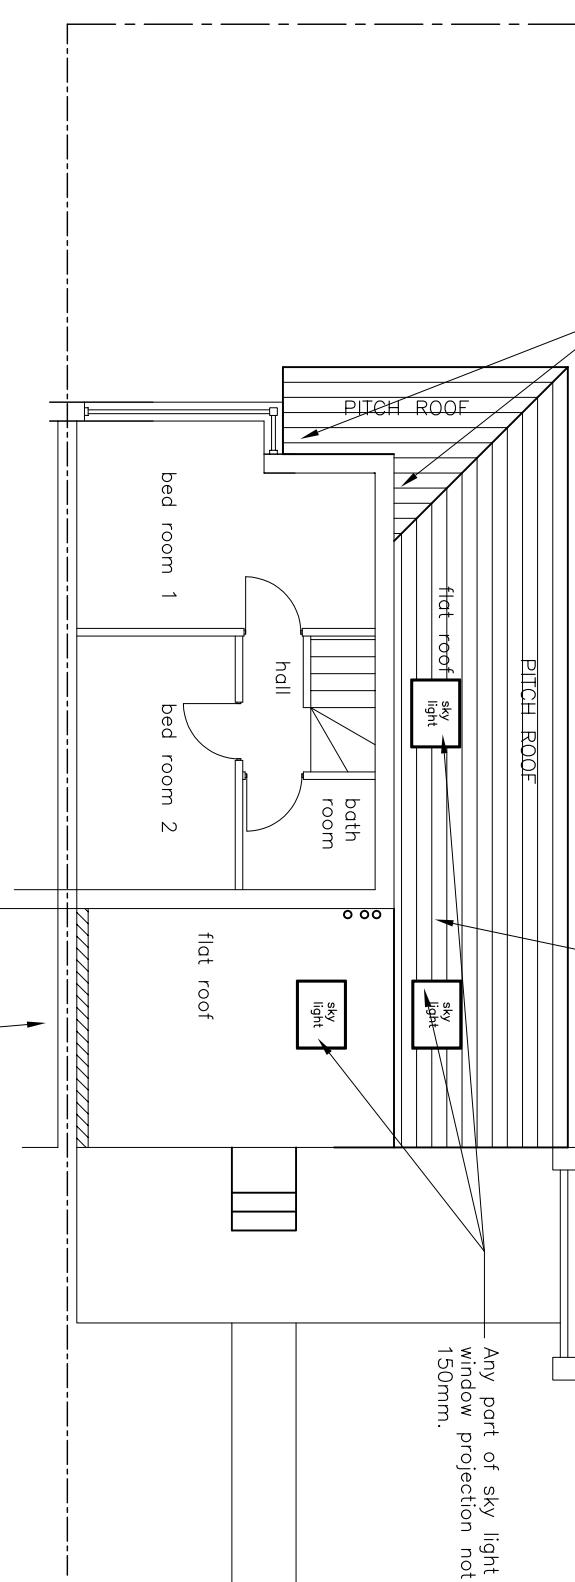

PROPOSED GROUND FLOOR PLAN

Existing single storey rear extension 3 Lynhurst Road

REV	DATE	DESCRIPTION
-----	------	-------------

DRAWING TITLE
PROPOSED FLOOR PLANS

TITLE Proposed single storey side extension & single storey front porch with skylights 1 Lynhurst Road, Uxbridge UB10 9ED			Client Mr & Mrs Alok & Monica Verma
Drawn by Dev	Date Aug 2022	Scale 1:100	Drawing No. L-02