




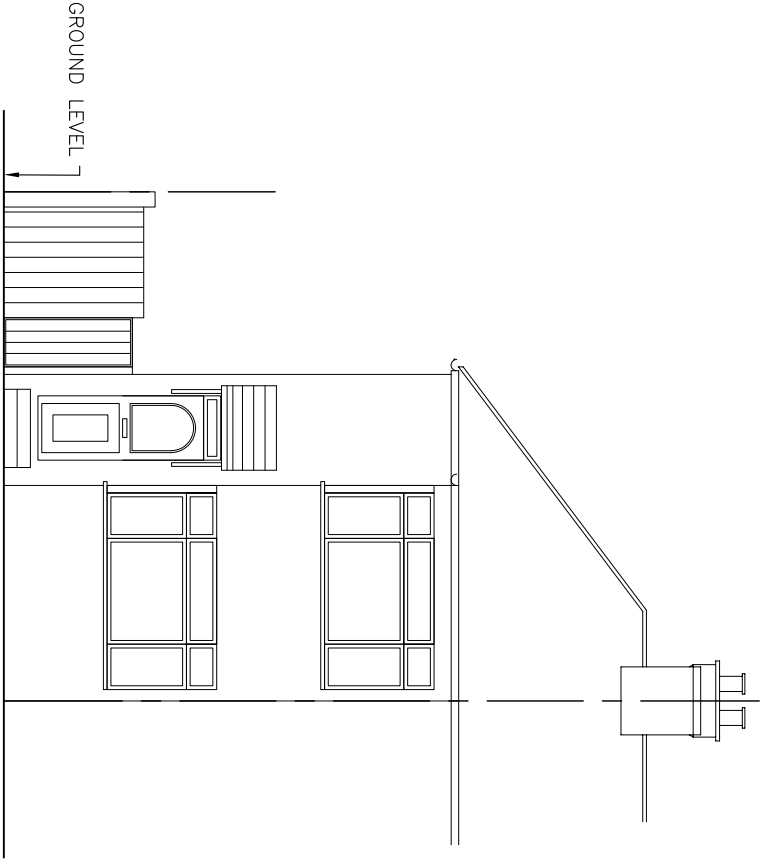


EXISTING FRONT ELEVATION

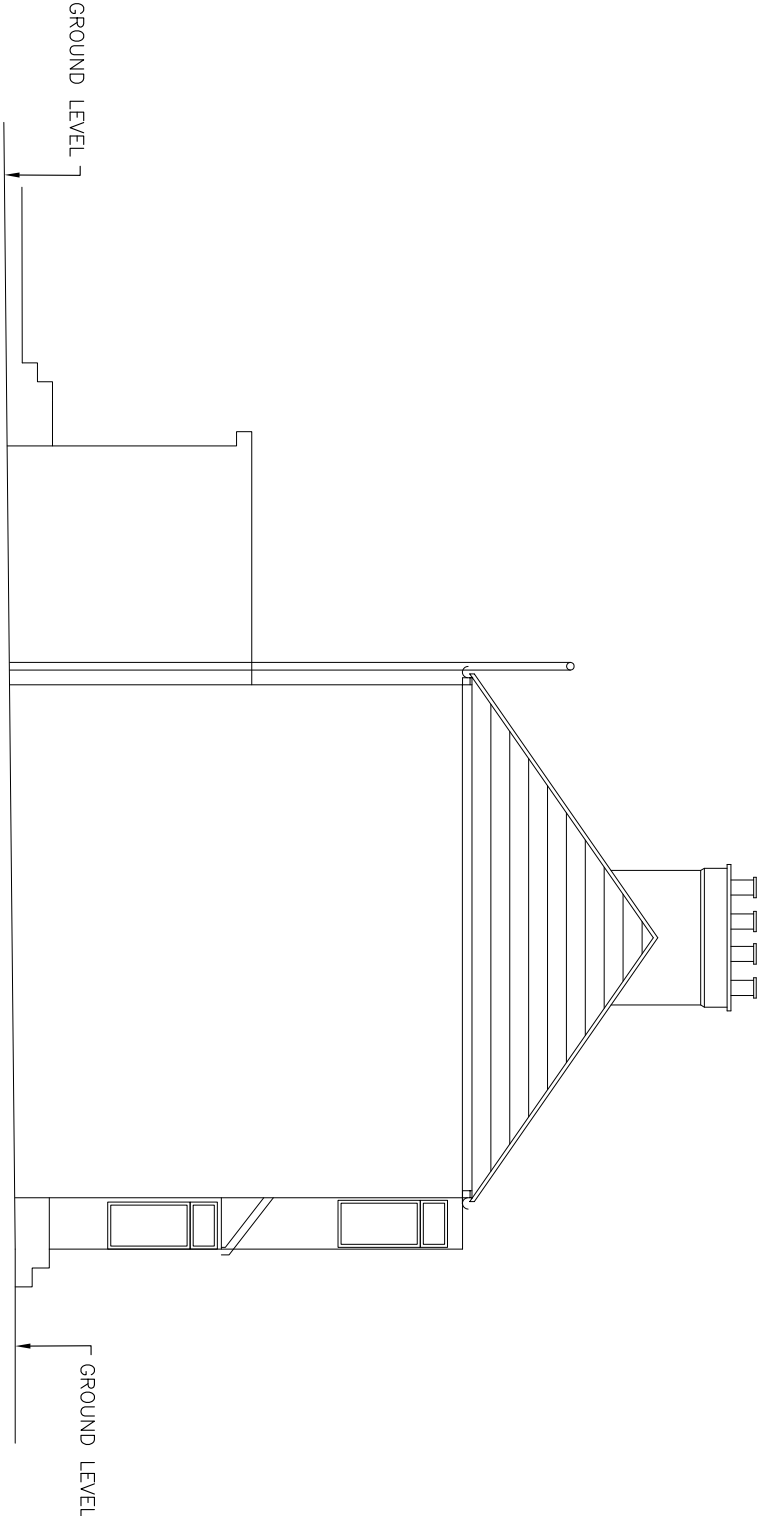


EXISTING LEFT SIDE ELEVATION

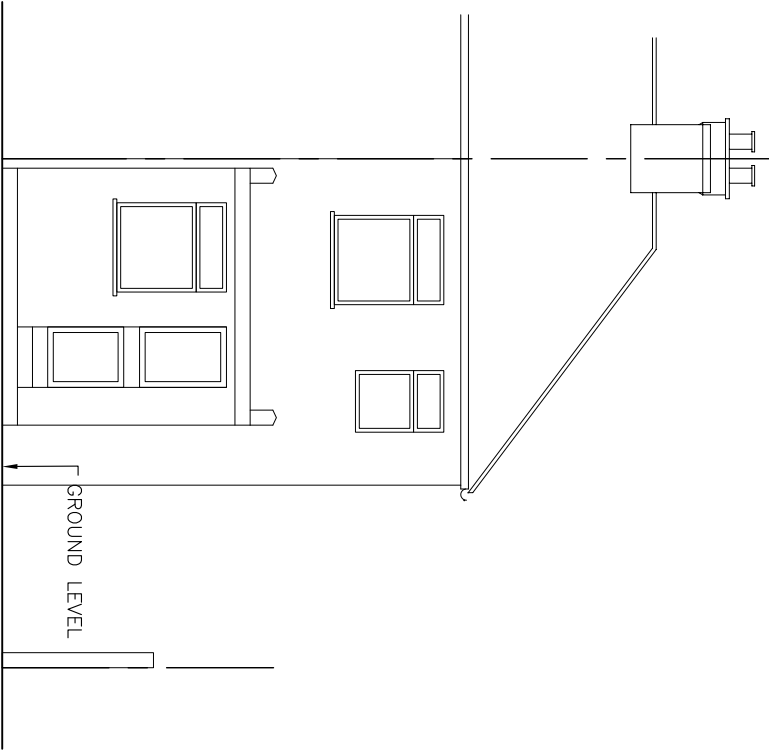

EXISTING REAR ELEVATION

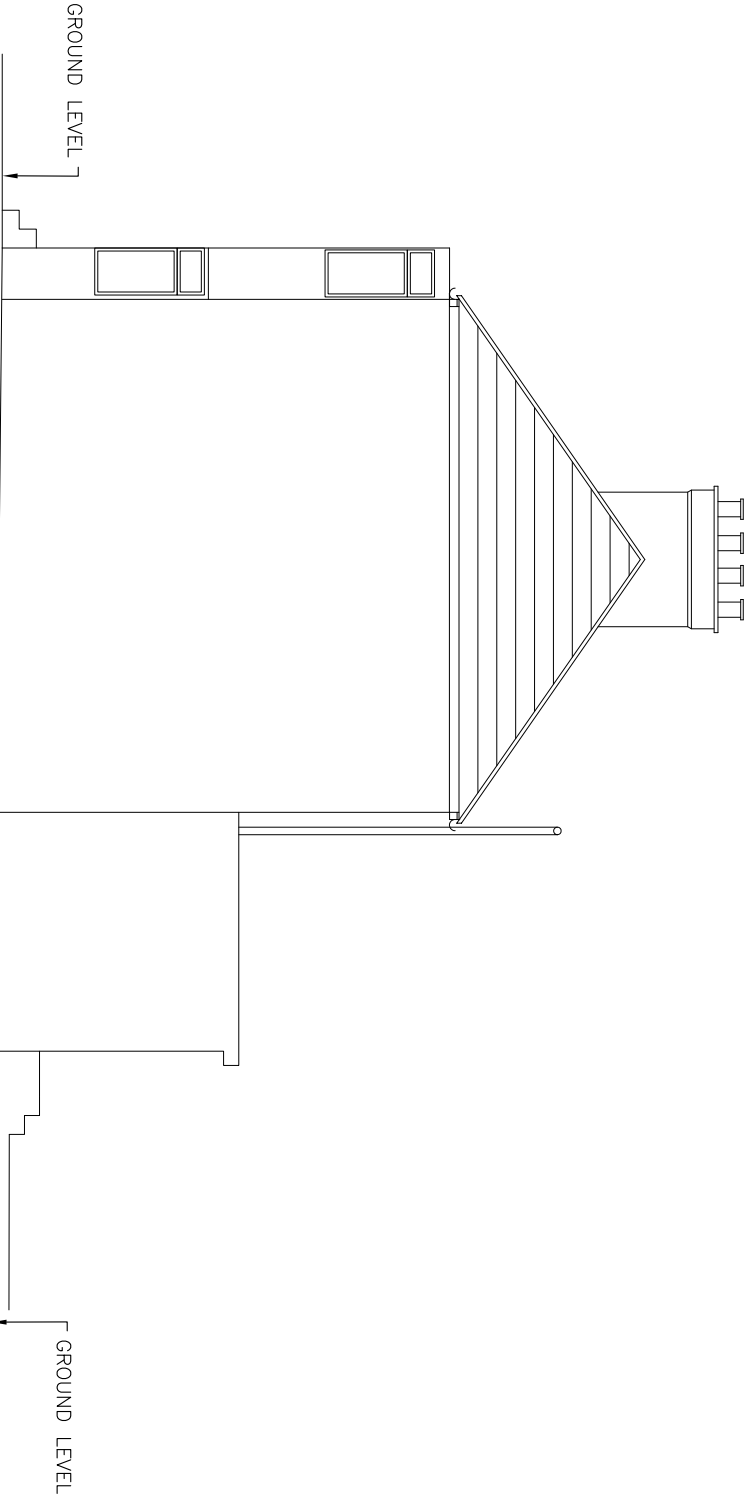

EXISTING RIGHT SIDE ELEVATION

 

		DRAWING TITLE EXISTING ELEVATIONS			
REV	DATE	DESCRIPTION		Drawn by Dev	Date Aug 2022
				Scale 1:100	Drawing No. L-03
					Revision 02
				Client Mr & Mrs Alok & Monca Verma	
				Proposed single storey side extension & single storey front porch with skylights 1 Lynhurst Road, Uxbridge UB10 9ED	