
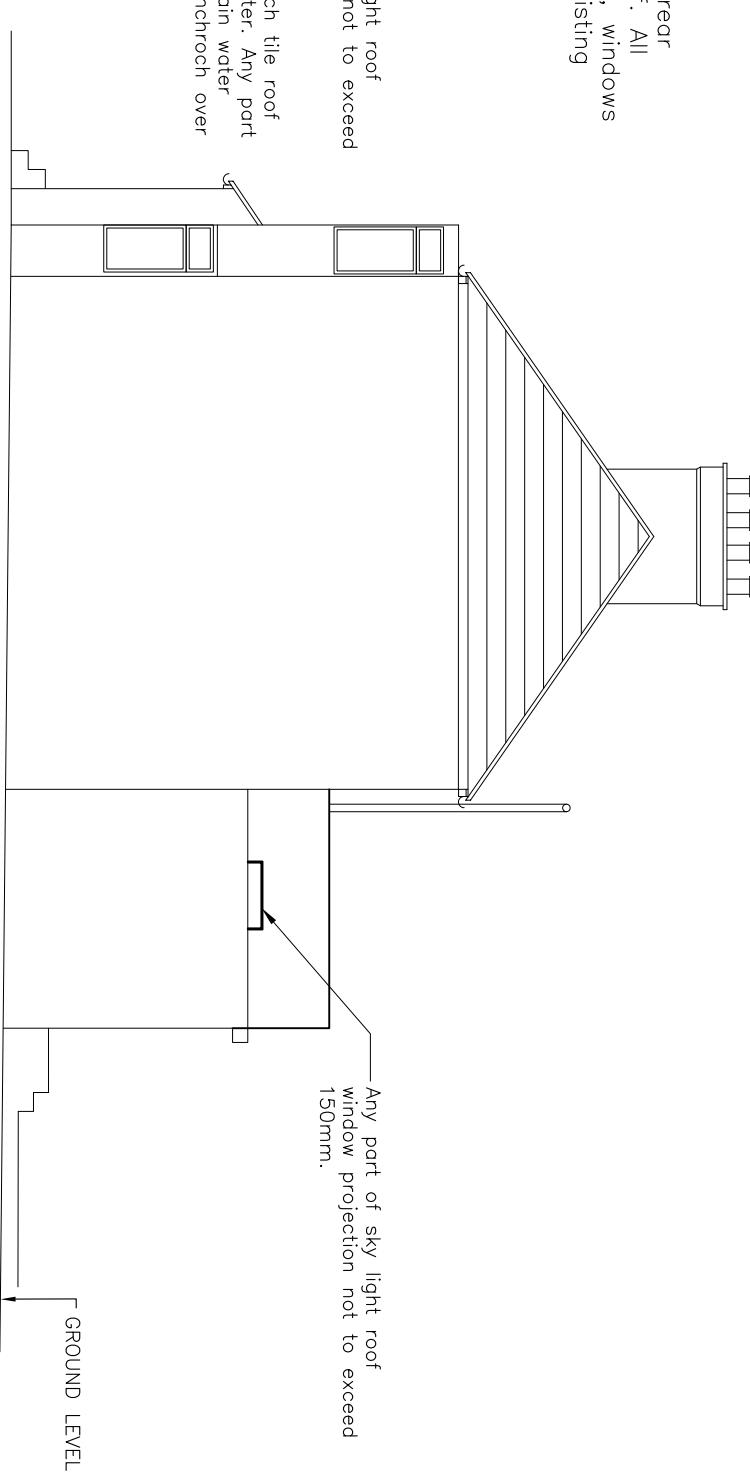



0m  
0.5m  
1m  
1.5m  
2m  
2.5m  
3m  
3.5m  
4m  
4.5m  
5m  
5.5m  
6m

PROPOSED FRONT ELEVATION

Existing single storey rear extension 1 Lynhurst Road

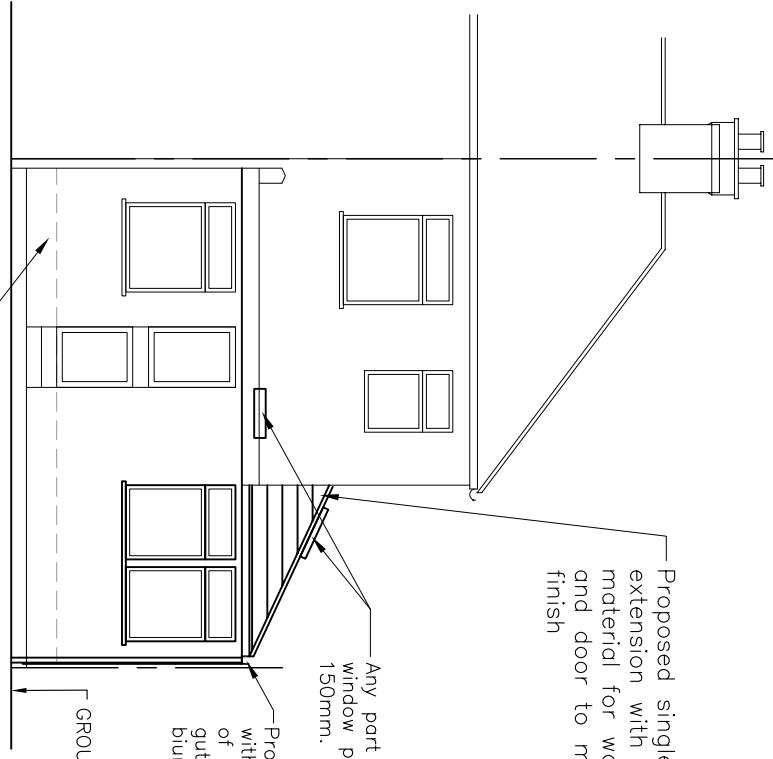

PROPOSED LEFT SIDE ELEVATION

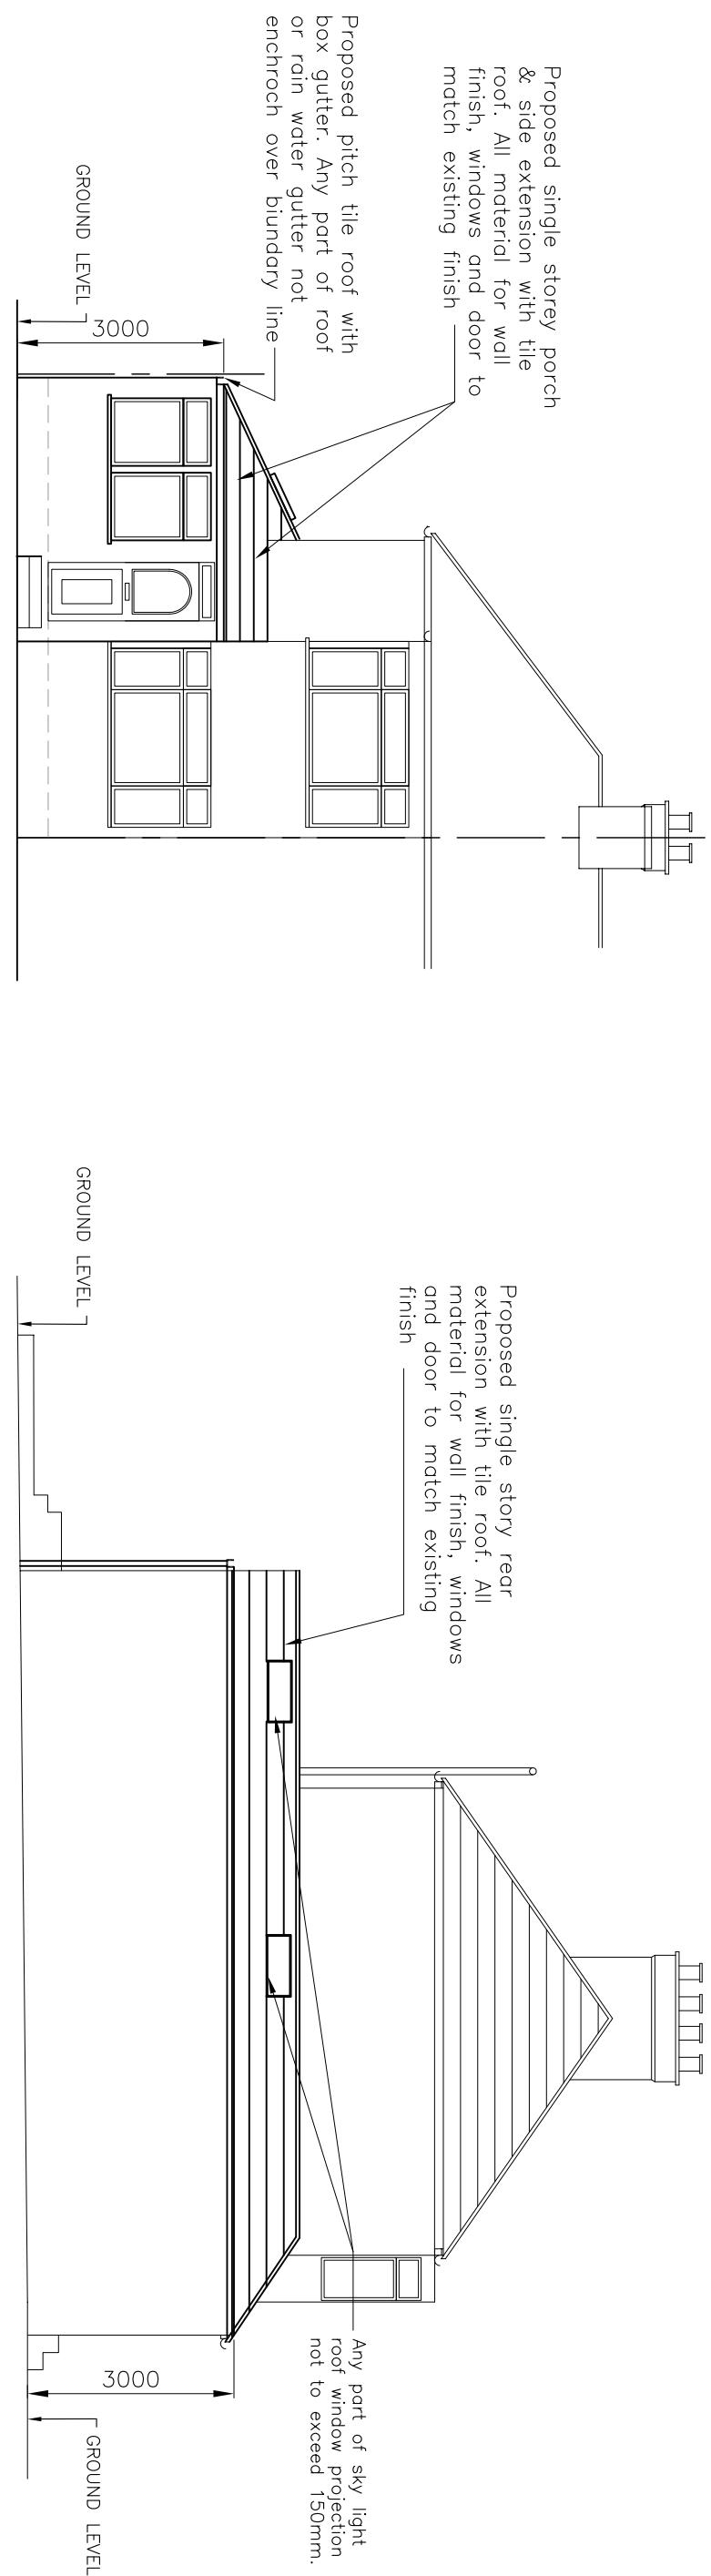

REV	DATE	DESCRIPTION
-----	------	-------------

DRAWING TITLE  
PROPOSED ELEVATIONS

TITLE Proposed single storey side extension & single storey front porch with skylights 1 Lynhurst Road, Uxbridge UB10 9ED			Client Mr & Mrs Alok & Monica Verma
Drawn by Dev	Date Aug 2022	Scale 1:100	Drawing No. L-04
Revision 02			