

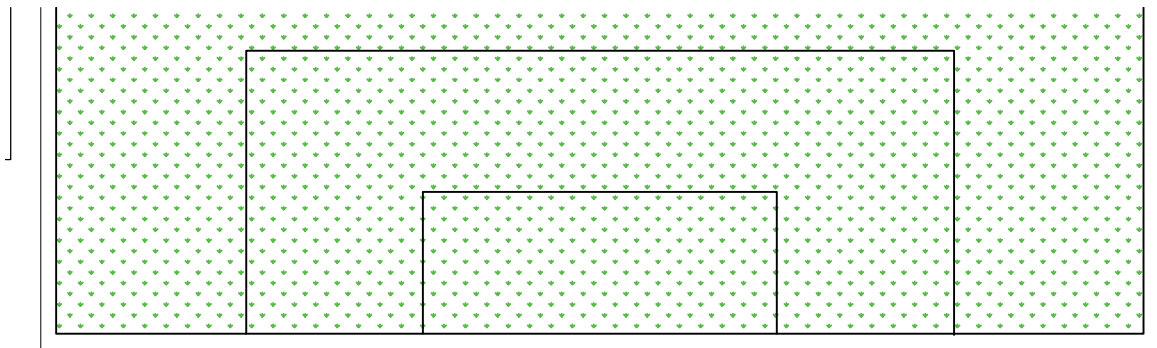
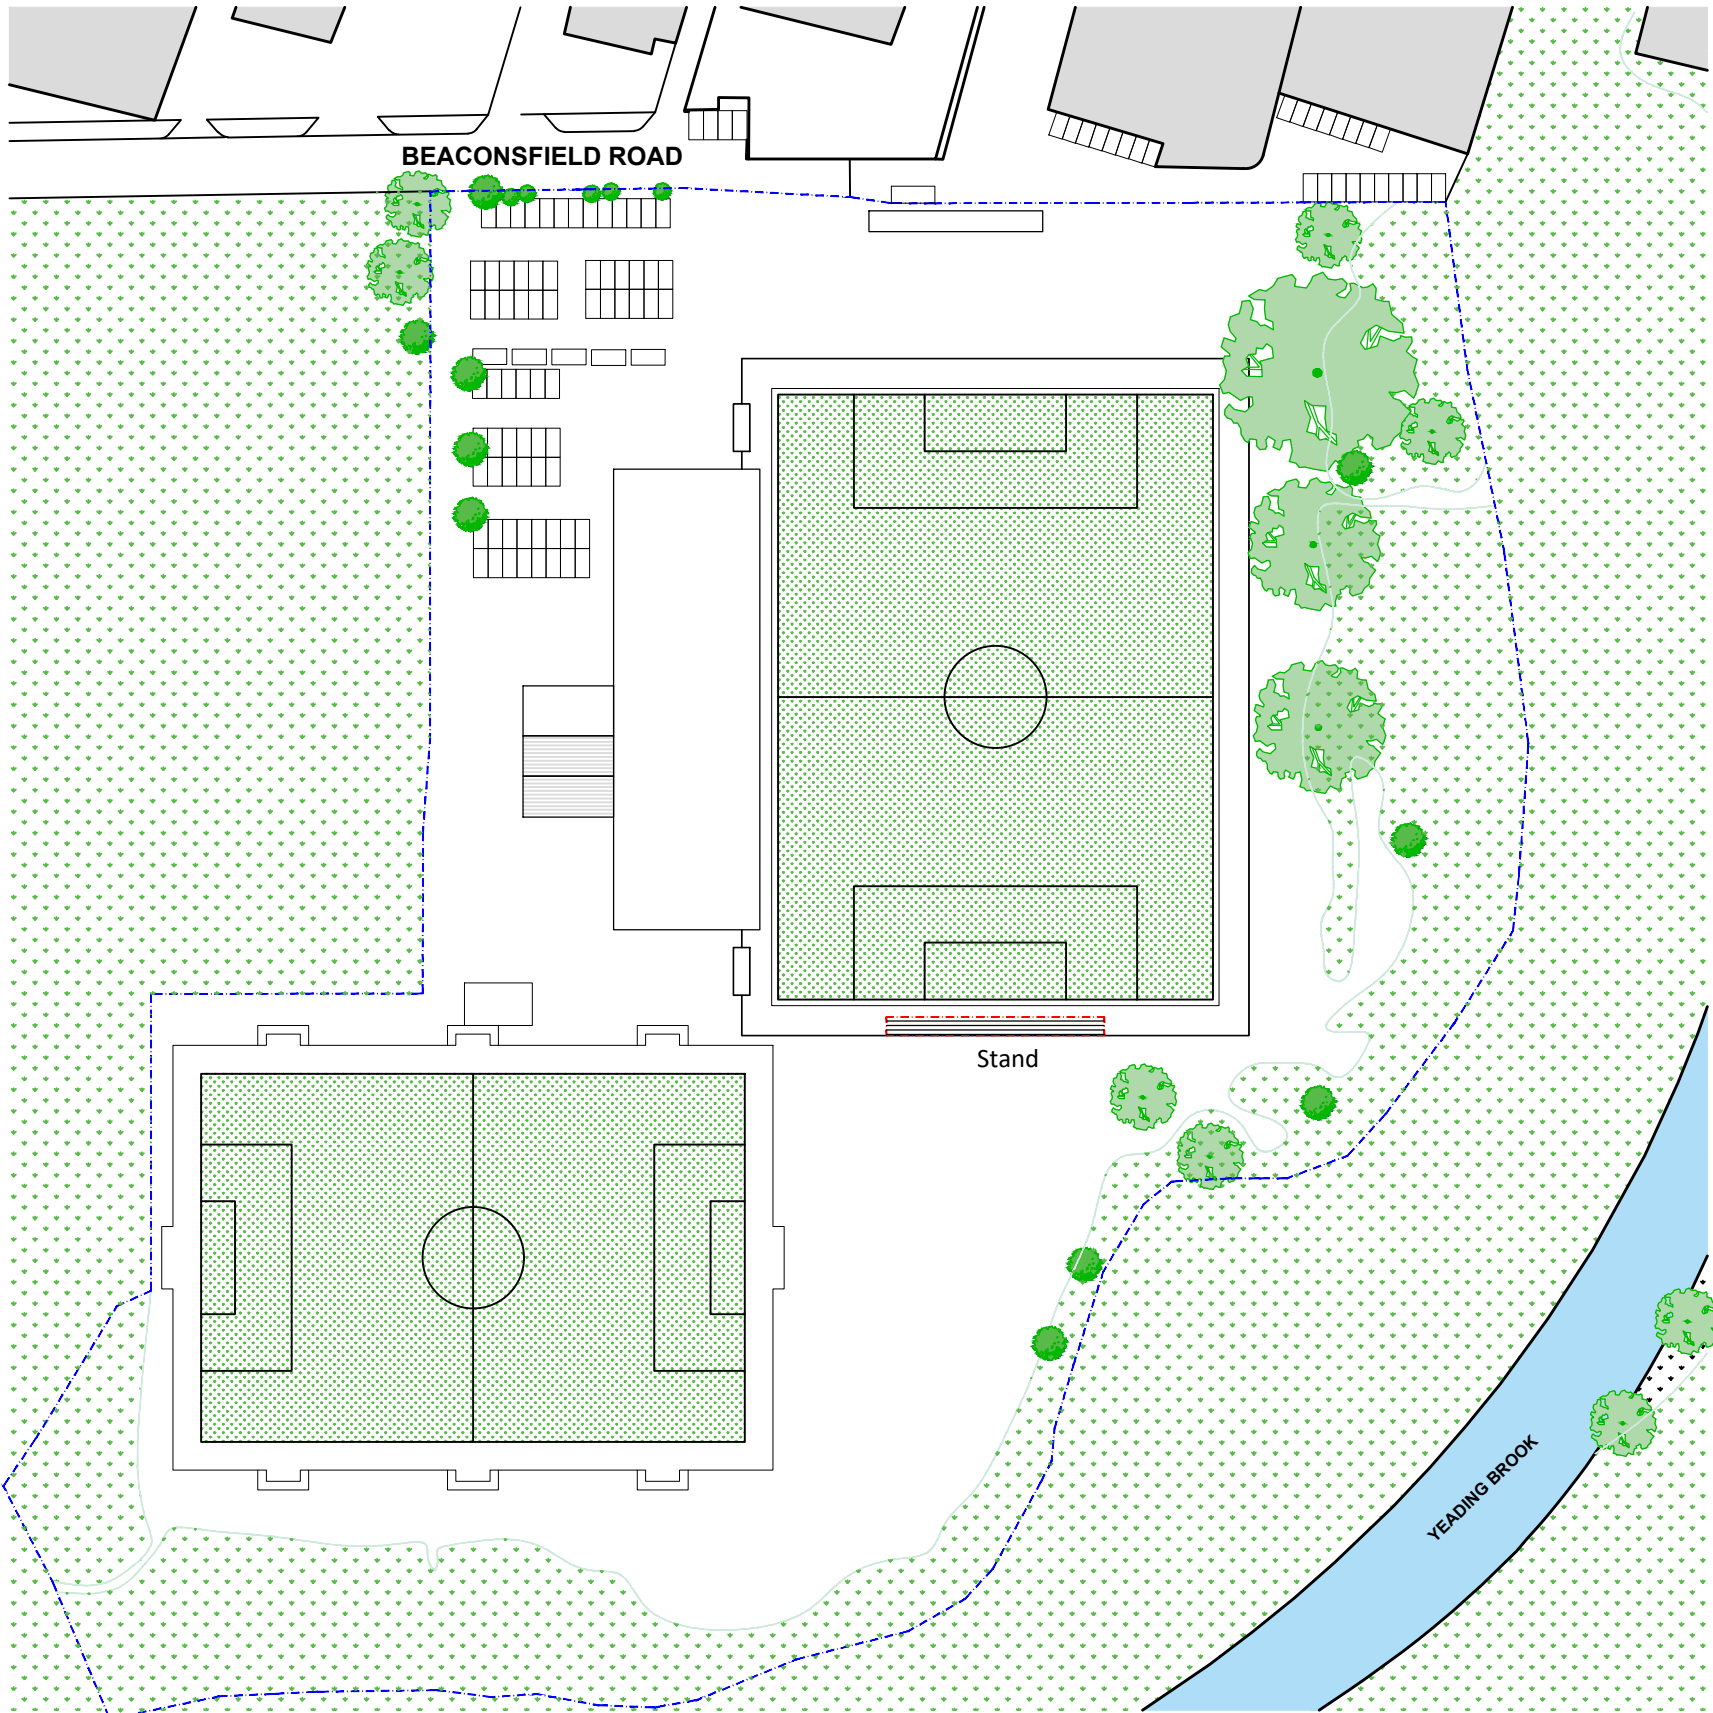
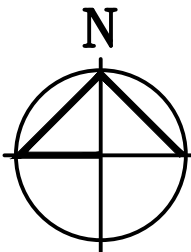


FOR CONSTRUCTION PURPOSES DO NOT SCALE FROM THIS DRAWING.
ALL DIMENSIONS TO BE CHECKED ON SITE. ANY DISCREPANCIES MUST BE
REPORTED TO THE ARCHITECT FOR VERIFICATION PRIOR TO
COMMENCEMENT OF THE EFFECTED WORKS. IF IN DOUBT ASK. THIS
DRAWING IS COPYRIGHT.

Rev No	Date	Revision note
P1	09th Aug '23	Preliminary Issue
P2	08th Nov '23	Stand added to block plan 1:500 plan of stand

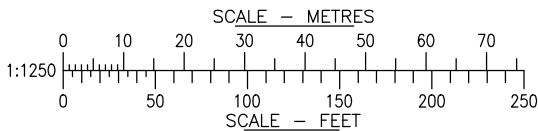

Stand

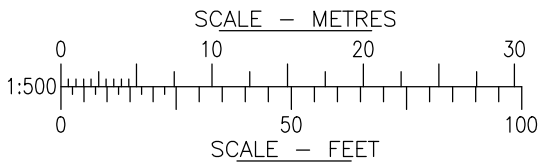

jpb
architects

BROOK HOUSE
54A COWLEY MILL ROAD
UXBRIDGE UB8 2FX

TEL: (01895) 272 446
FAX: (01895) 272 483
EMAIL: admin@jpbarchitects.co.uk

JOB TITLE
SkyEx Community Stadium
Beaconsfield Road
Hayes UB4 0SL

DRG TITLE
Site plan

SCALE @ A3
1:1250/500@A3

JOB NO. 11243	DRG NO. 101	DATE Aug 23	REV. P2
------------------	----------------	----------------	------------