



PROPOSED FRONT ELEVATION

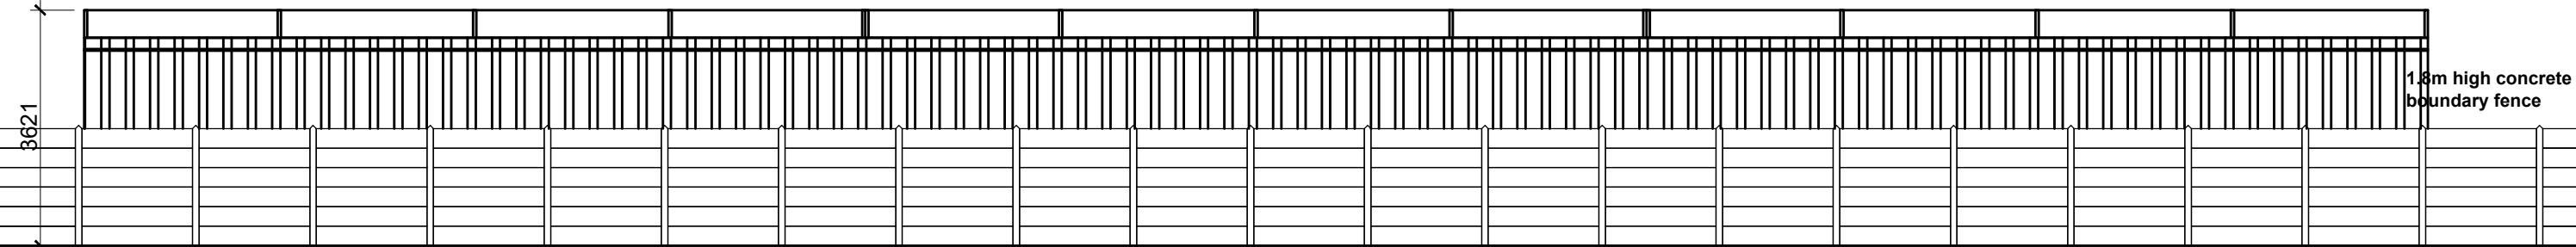


PROPOSED REAR ELEVATION

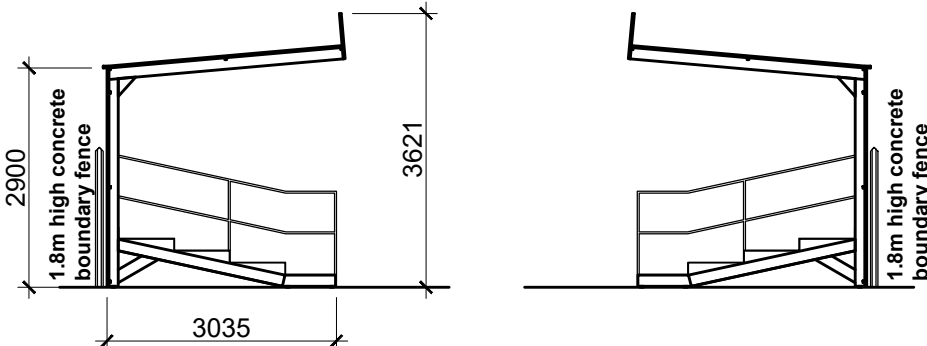

PROPOSED SIDE ELEVATION

PROPOSED SIDE ELEVATION

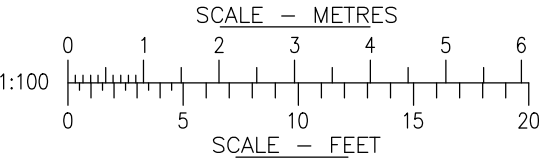

BROOK HOUSE
54A COWLEY MILL ROAD
UXBRIDGE UB8 2FX
TEL : (01895) 272 446
FAX : (01895) 272 483
EMAIL : admin@jpbarchitects.co.uk

JOB TITLE
TMF SkyEx Community Stadium
Beaconsfield Road
Hayes UB4 0SL

DRG TITLE
ProPosed
Elevations

SCALE @ A3
1:100@A3

DATE
Aug 23

JOB NO.	DRG NO.	REV
11243	120	P1