

ADDRESS:
HAYES AND YEADING FOOTBALL CLUB,
BEACONSFIELD ROAD, HAYES.

DRAWING TITLE: EXISTING PART GROUND/FIRST FLOOR PLANS

DATE: 05/11/2025


DRG. NO. - 01

REV: A

SCALE - 1: 100

DRG. PAPER SIZE: A3

0M 1M 2M 3M 4M 5M 6M 7M 8M 9M 10M

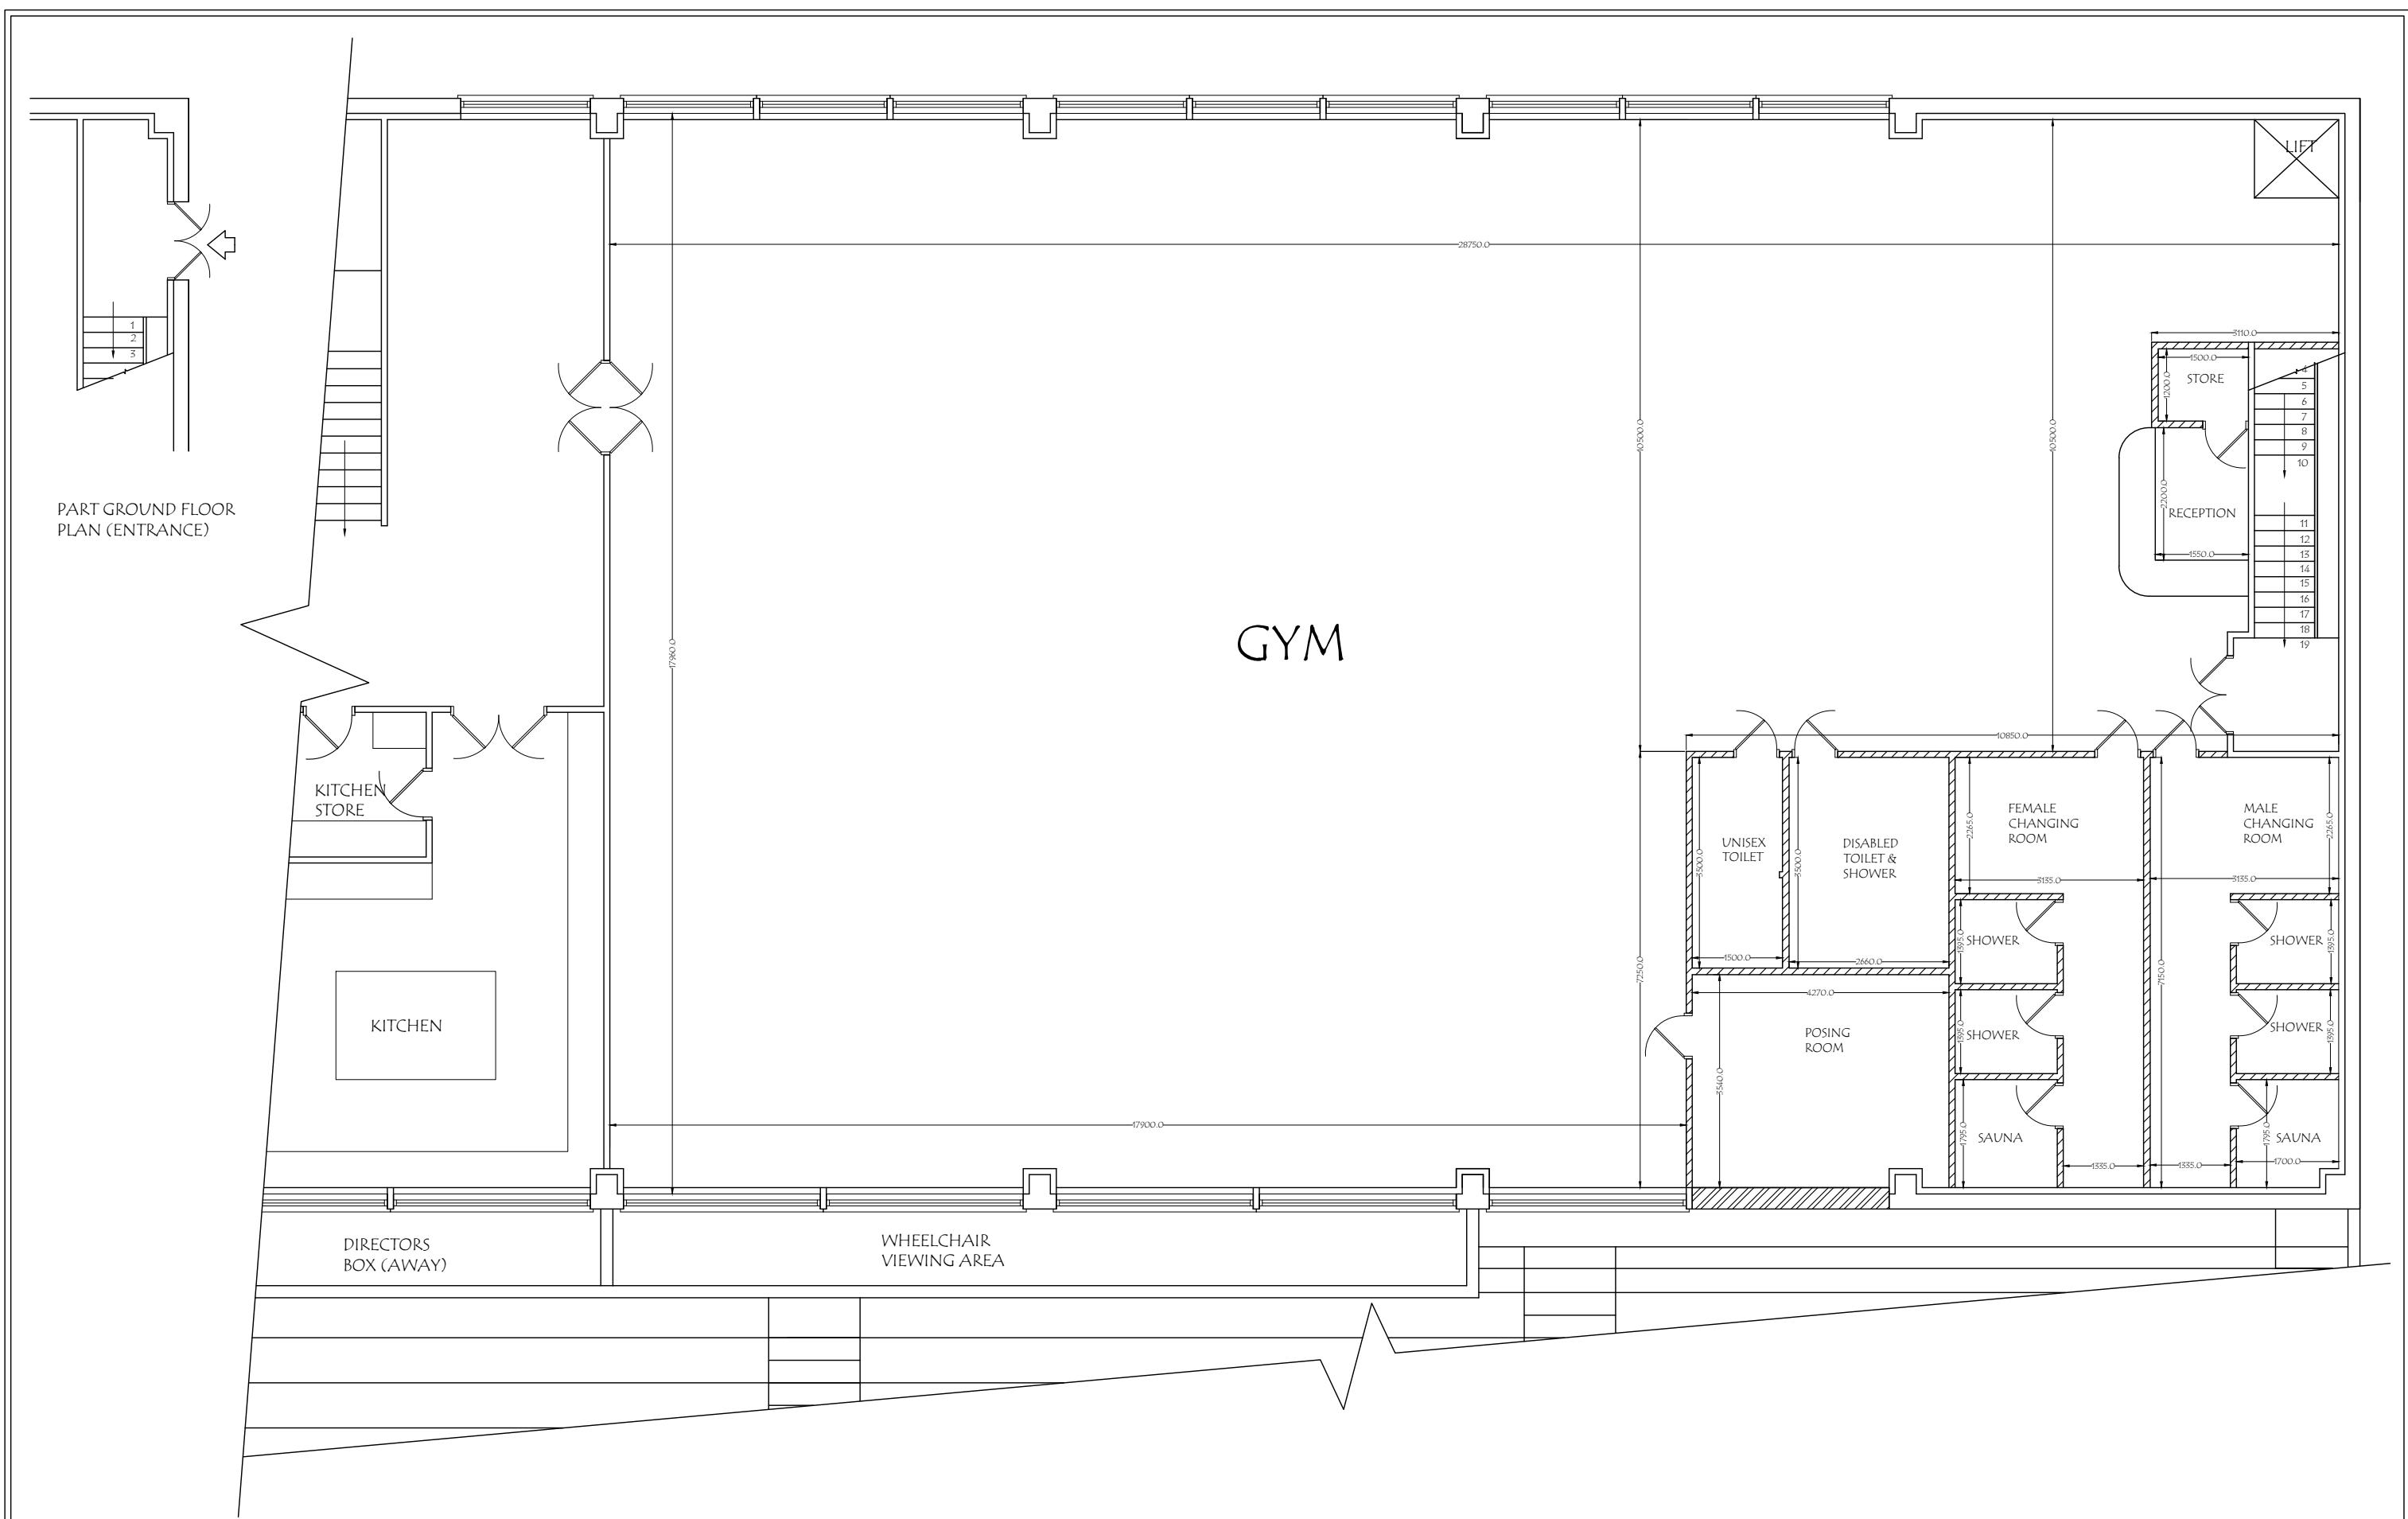

ADDRESS:
HAYES AND YEADING FOOTBALL CLUB,
BEACONSFIELD ROAD, HAYES.

DRAWING TITLE: PROPOSED GYM LAYOUT

DRG. NO. - 02

REV: B

SCALE - 1: 10

DATE: 05/11/2025