

## Site Plan

DRAWING TITLE  
SITE + LOCATION PLANSCALE Location Plan 1:2500  
Site Plan: 1:1250

## LEGEND

## NOTES

- 1 This drawing is not for construction
- 2 All Dimensions are in millimeters
- 3 Dimensions are not to be scaled directly from drawings

## REVISIONS

- 1 23/02/25

PROJECT NO.



15

DATE

25/08/25

## Project

Hayes And Yeading United Football Club,  
Beaconsfield Road, Hayes,  
Hillingdon, UB4 0SL

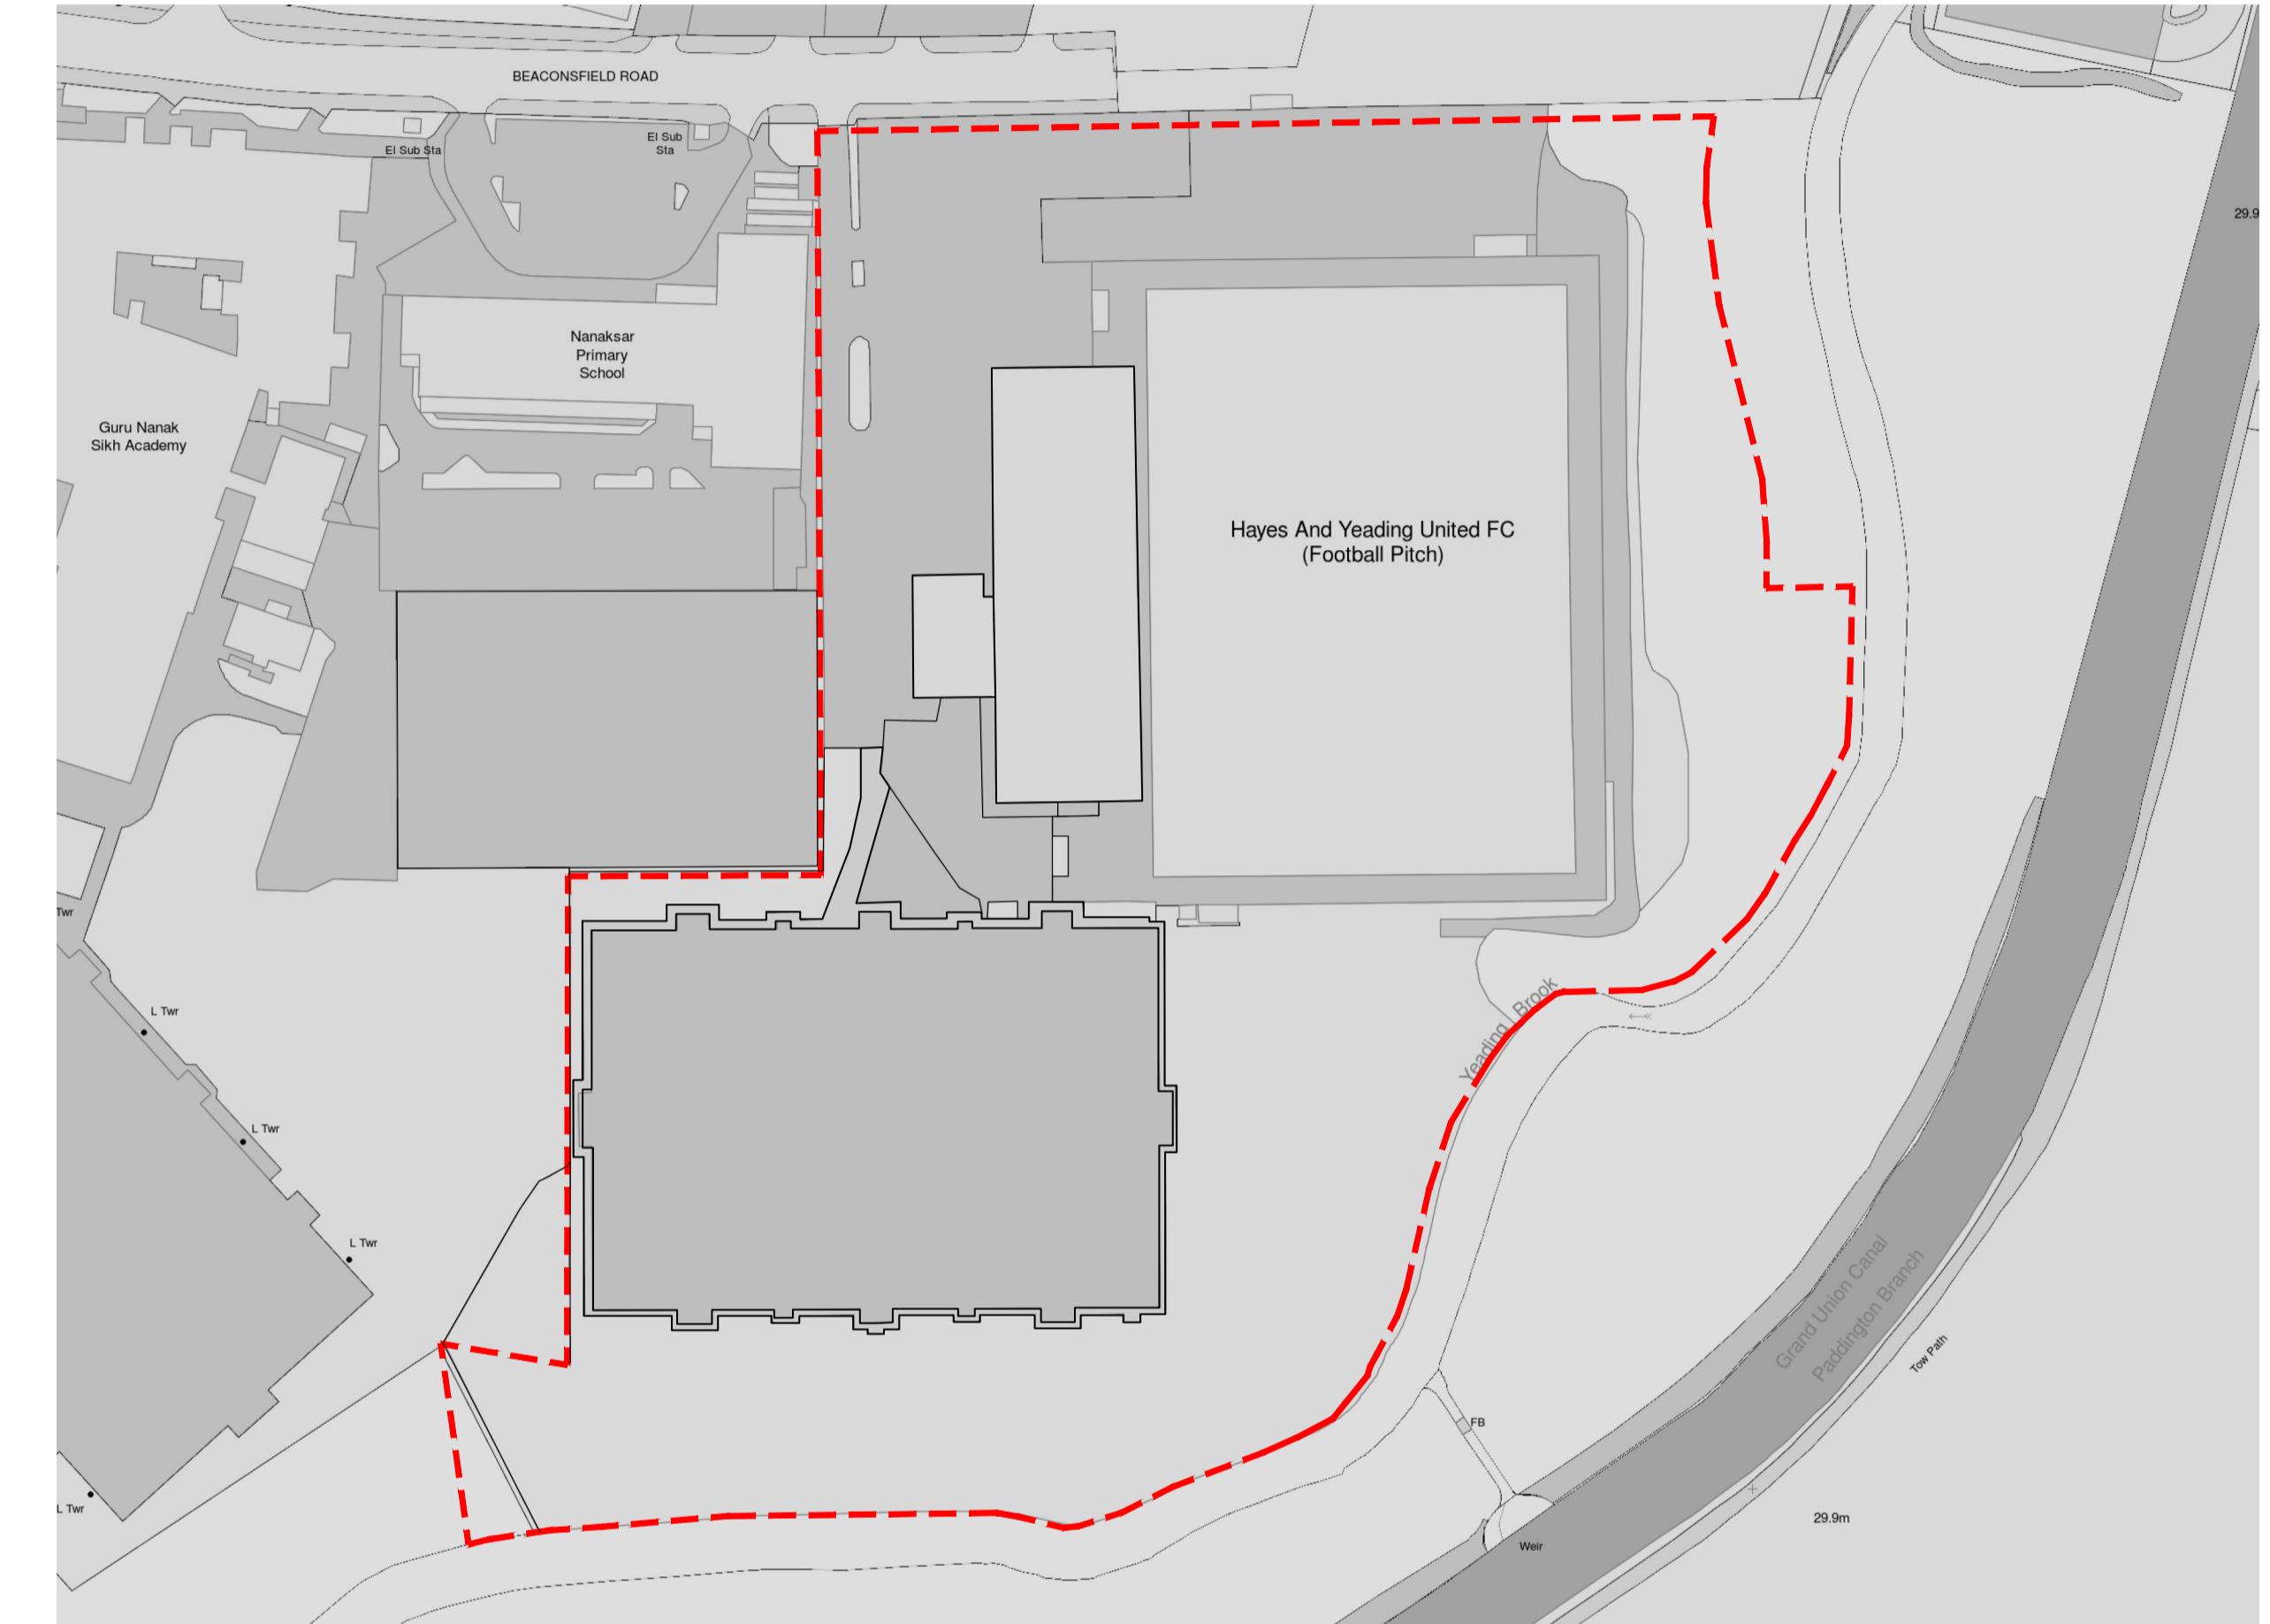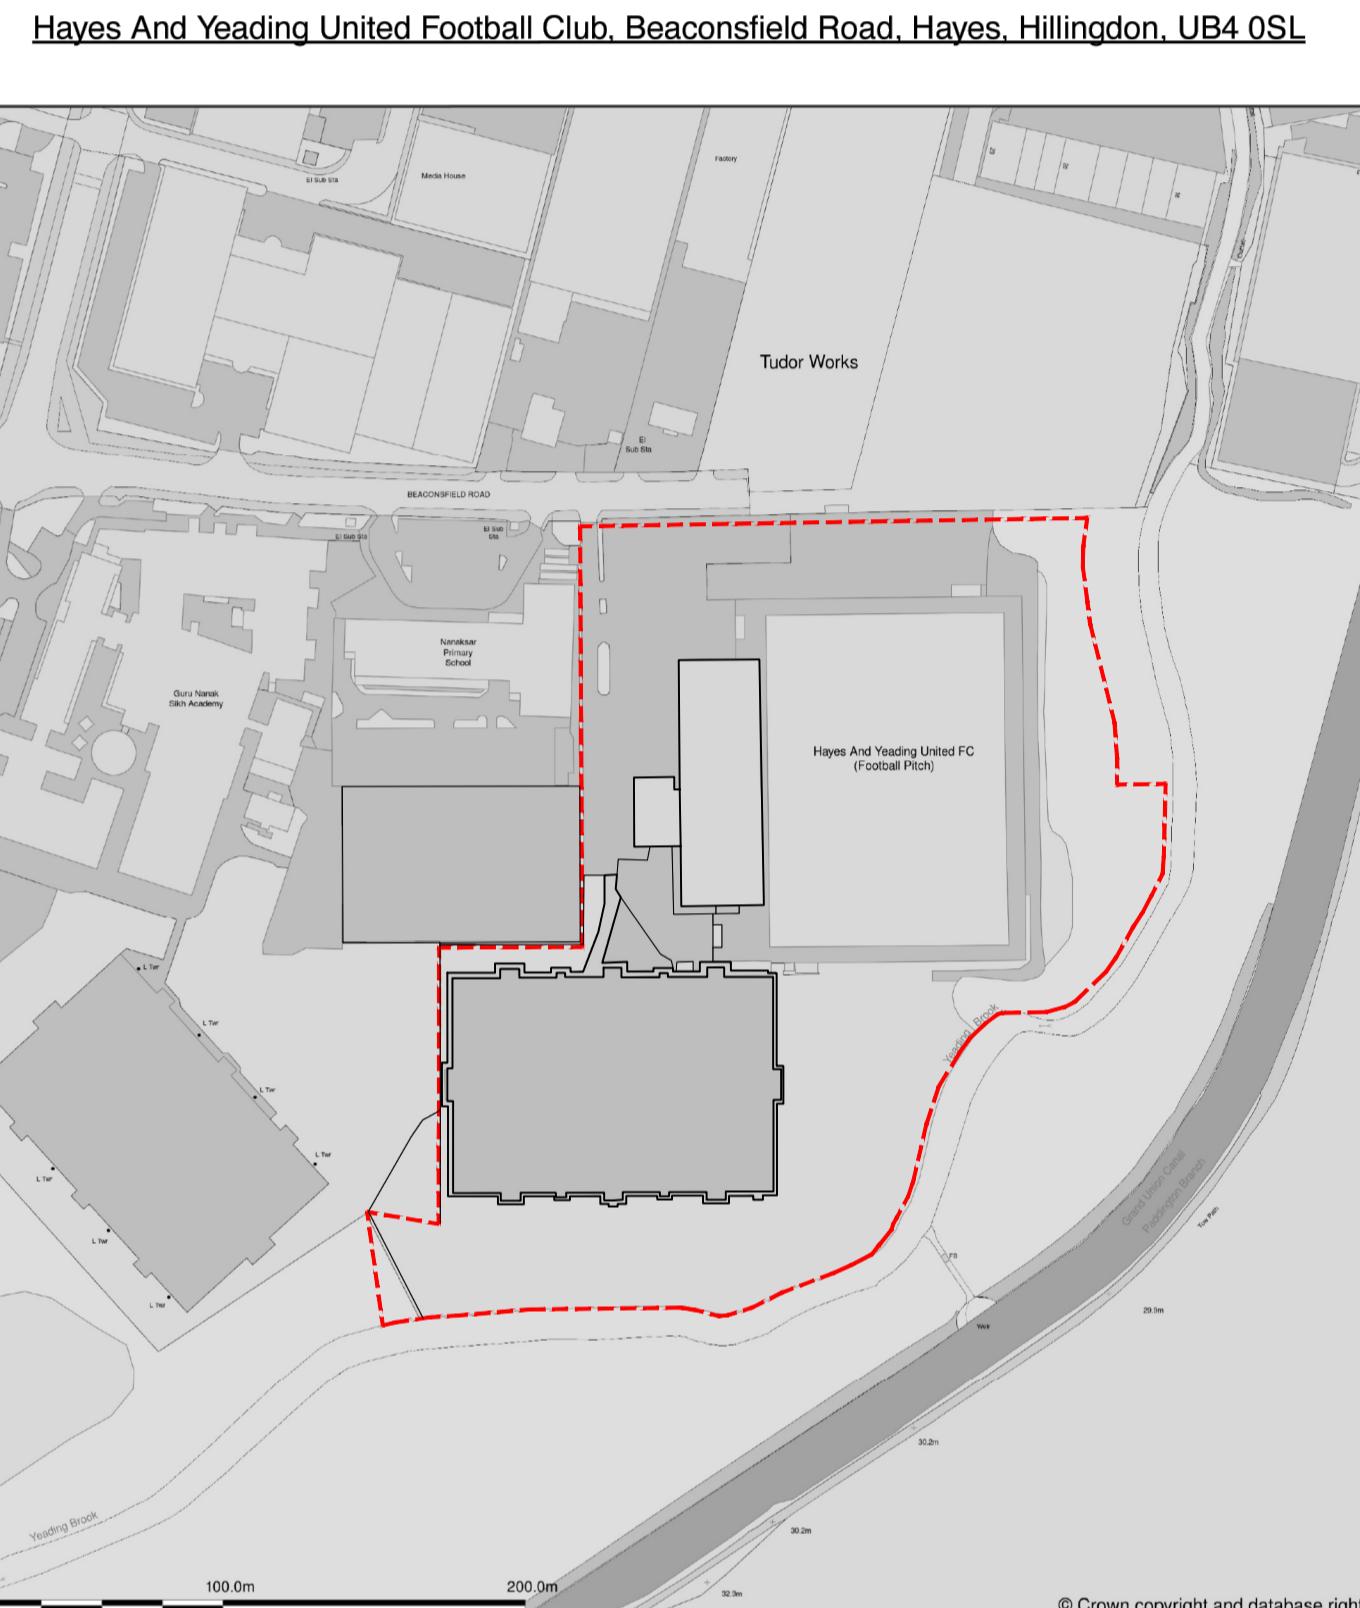

## Location Plan

Scale 1:1250



## Site Plan

Scale 1:2500

