


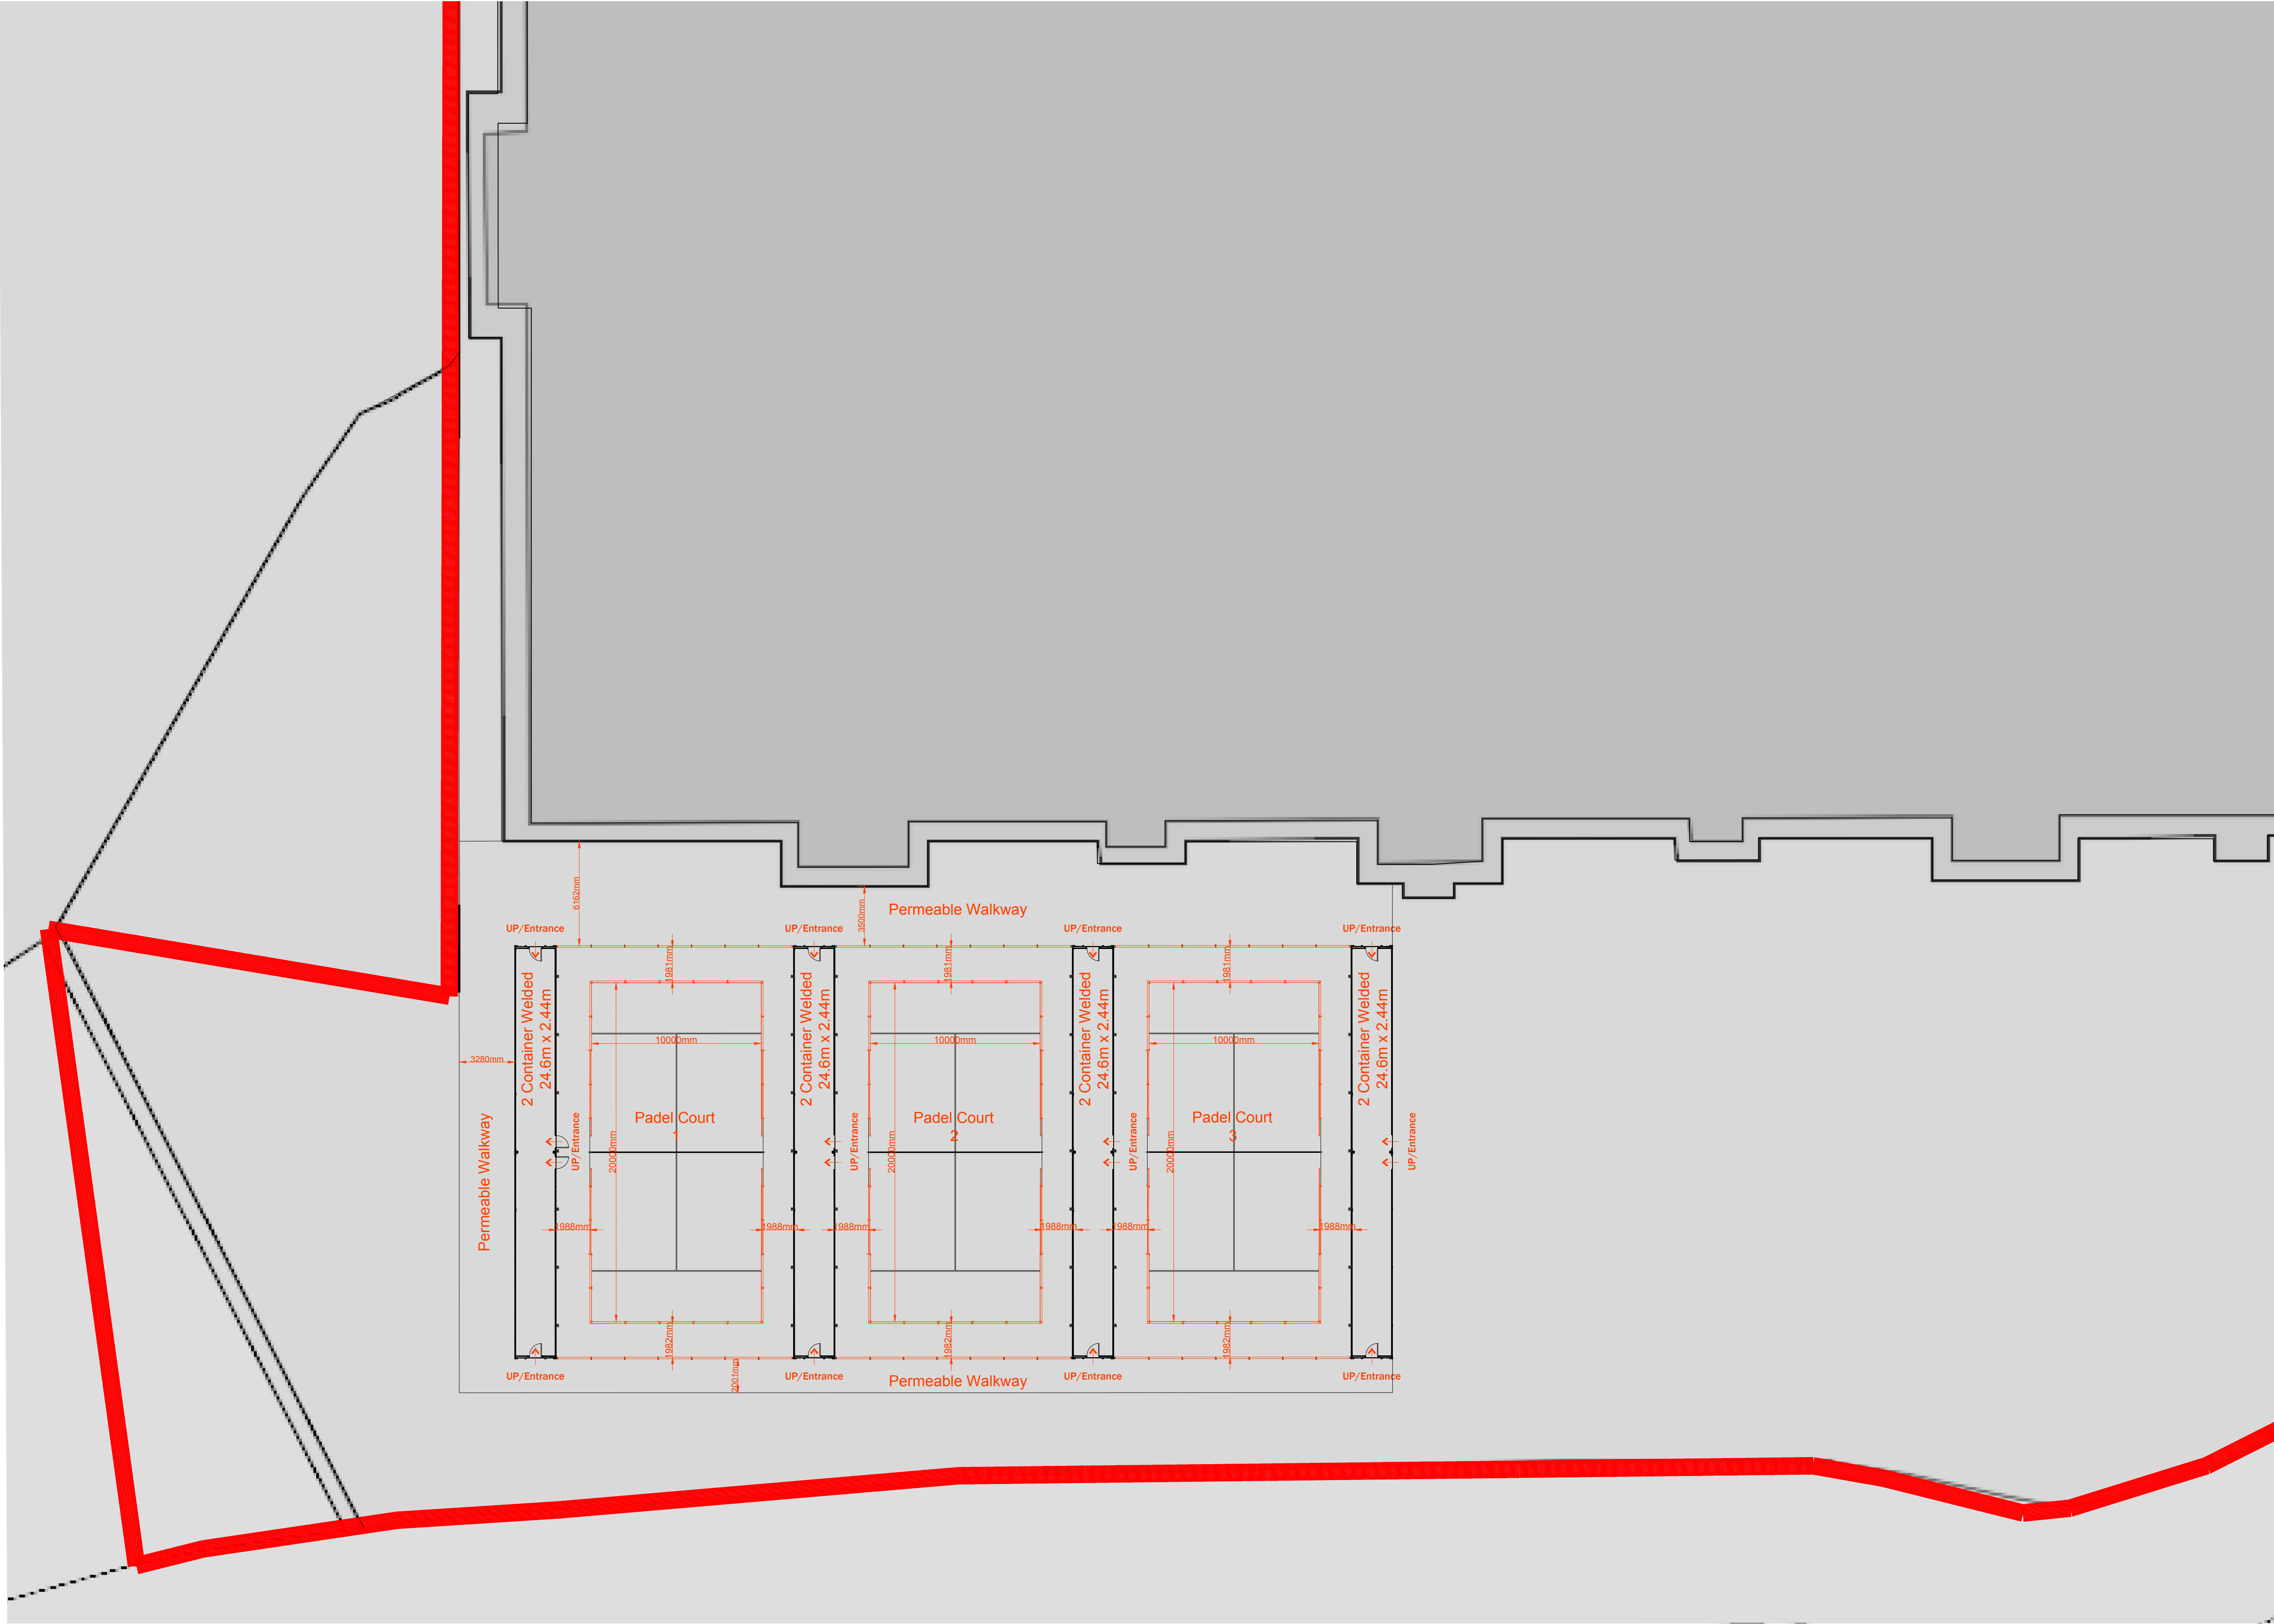

Proposed Block Plan

Scale 1:200

SHEET NO.

A1.2

i

DRAWING TITLE

PROPOSED BLOCK PLAN

SCALE

Site Plan:

1:200

LEGEND

NOTES

1

This drawing is not for construction

2

All Dimensions are in millimeters

3

Dimensions are not to be scaled directly from drawings

REVISIONS

1

23/02/25

PROJECT NO.

250222-1

DATE

25/08/25

Project

Hayes And Yeading United Football Club,
Beaconsfield Road, Hayes,
Hillingdon, UB4 0SL

Sheet size A1