
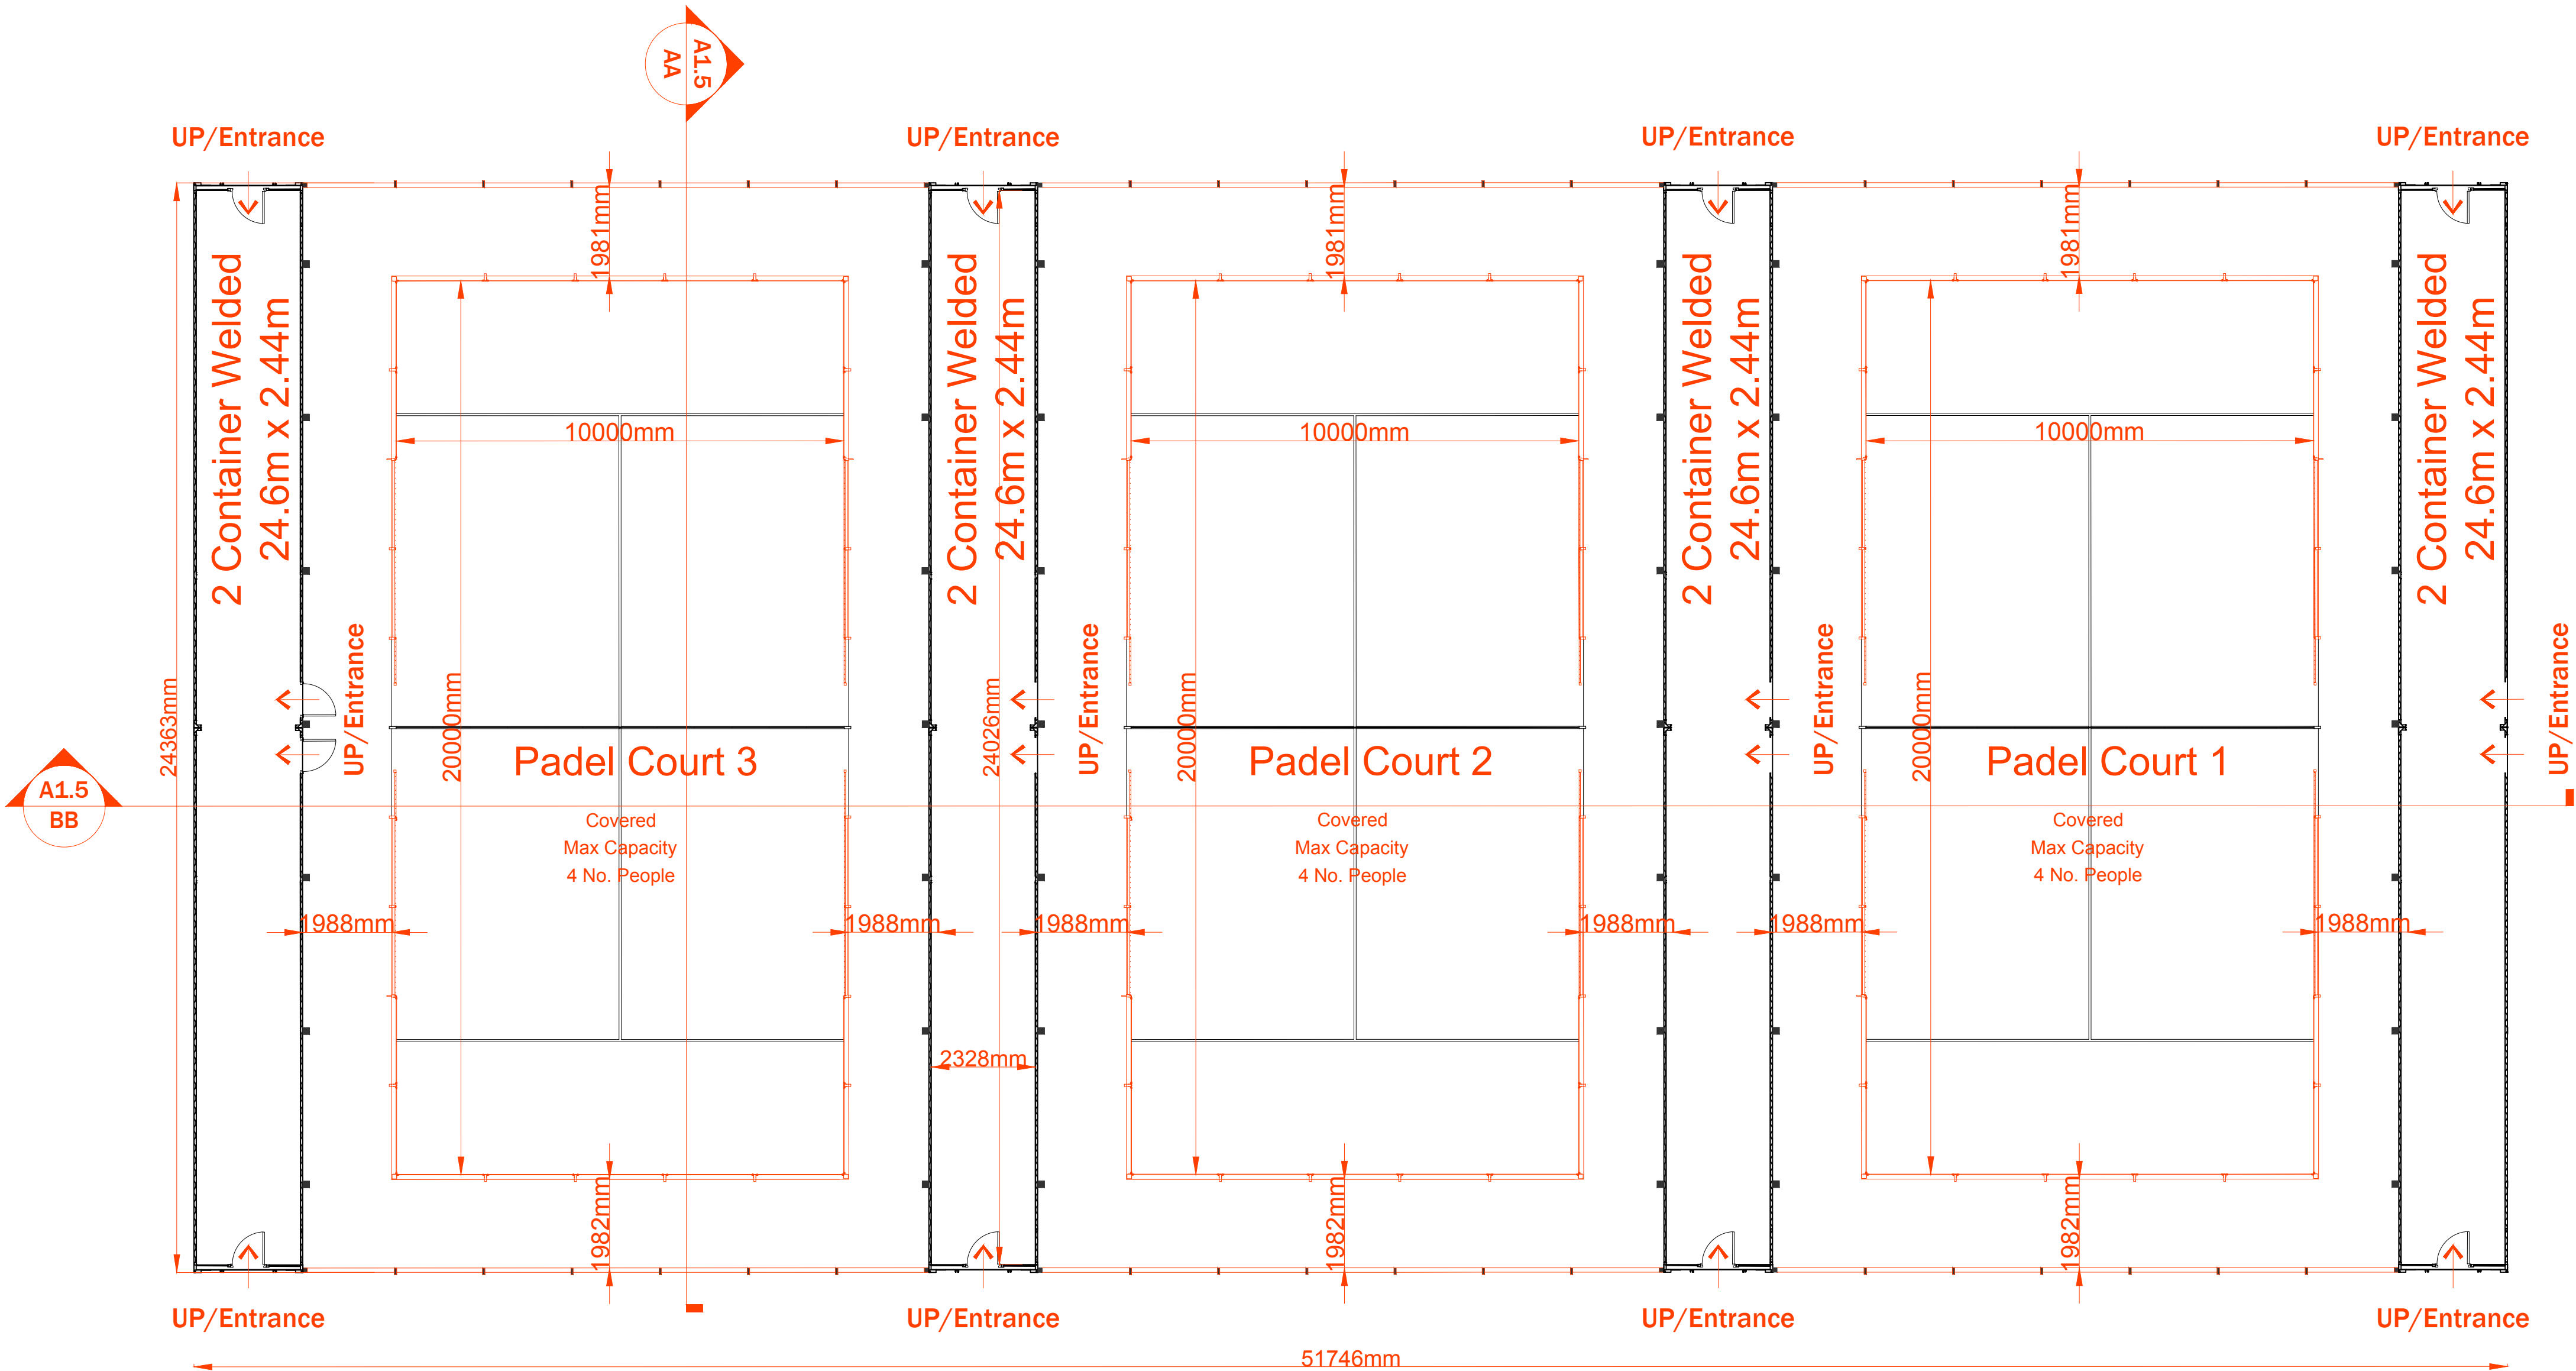



Proposed Layout

Scale 1:100

 

SHEET NO.

A1.3

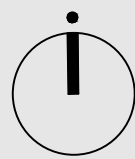

DRAWING TITLE
PROPOSED LAYOUT PLAN

SCALE Site Plan: 1:100

LEGEND

NOTES

- 1 This drawing is not for construction
- 2 All Dimensions are in millimeters
- 3 Dimensions are not to be scaled directly from drawings

REVISIONS

1 23/02/25

PROJECT NO. 250222-1

DATE 25/08/25

Project

Hayes And Yeading United Football Club,
Beaconsfield Road, Hayes,
Hillingdon, UB4 0SL

Sheet size A1