

SCHEDULE OF FINISHES

BASE: PERMEABLE BASE CONSTRUCTION WITH PERVIOUS ASPHALT FINISH (COLOUR TBC)

COURT ENCLOSURE: STEEL FRAME WITH GLASS INFILL TO LOWER PANELS AND MESH INFILL TO UPPER PANELS

CANOPY: Hot Galvanised Steel Frame Structure

Heavy duty Quality 610g/m² PVC Cover

COLOUR - WHITE WITH MATTE EXTERIOR FINISH.

SHEET NO.

A1.5

DRAWING TITLE
PROPOSED SECTIONS

SCALE Site Plan: 1:100

LEGEND

NOTES

- 1 This drawing is not for construction
- 2 All Dimensions are in millimeters
- 3 Dimensions are not to be scaled directly from drawings

REVISIONS

1 23/02/25

PROJECT NO.


250222-1

DATE


25/08/25

Project

Hayes And Yeading United Football Club,
Beaconsfield Road, Hayes,
Hillingdon, UB4 0SL

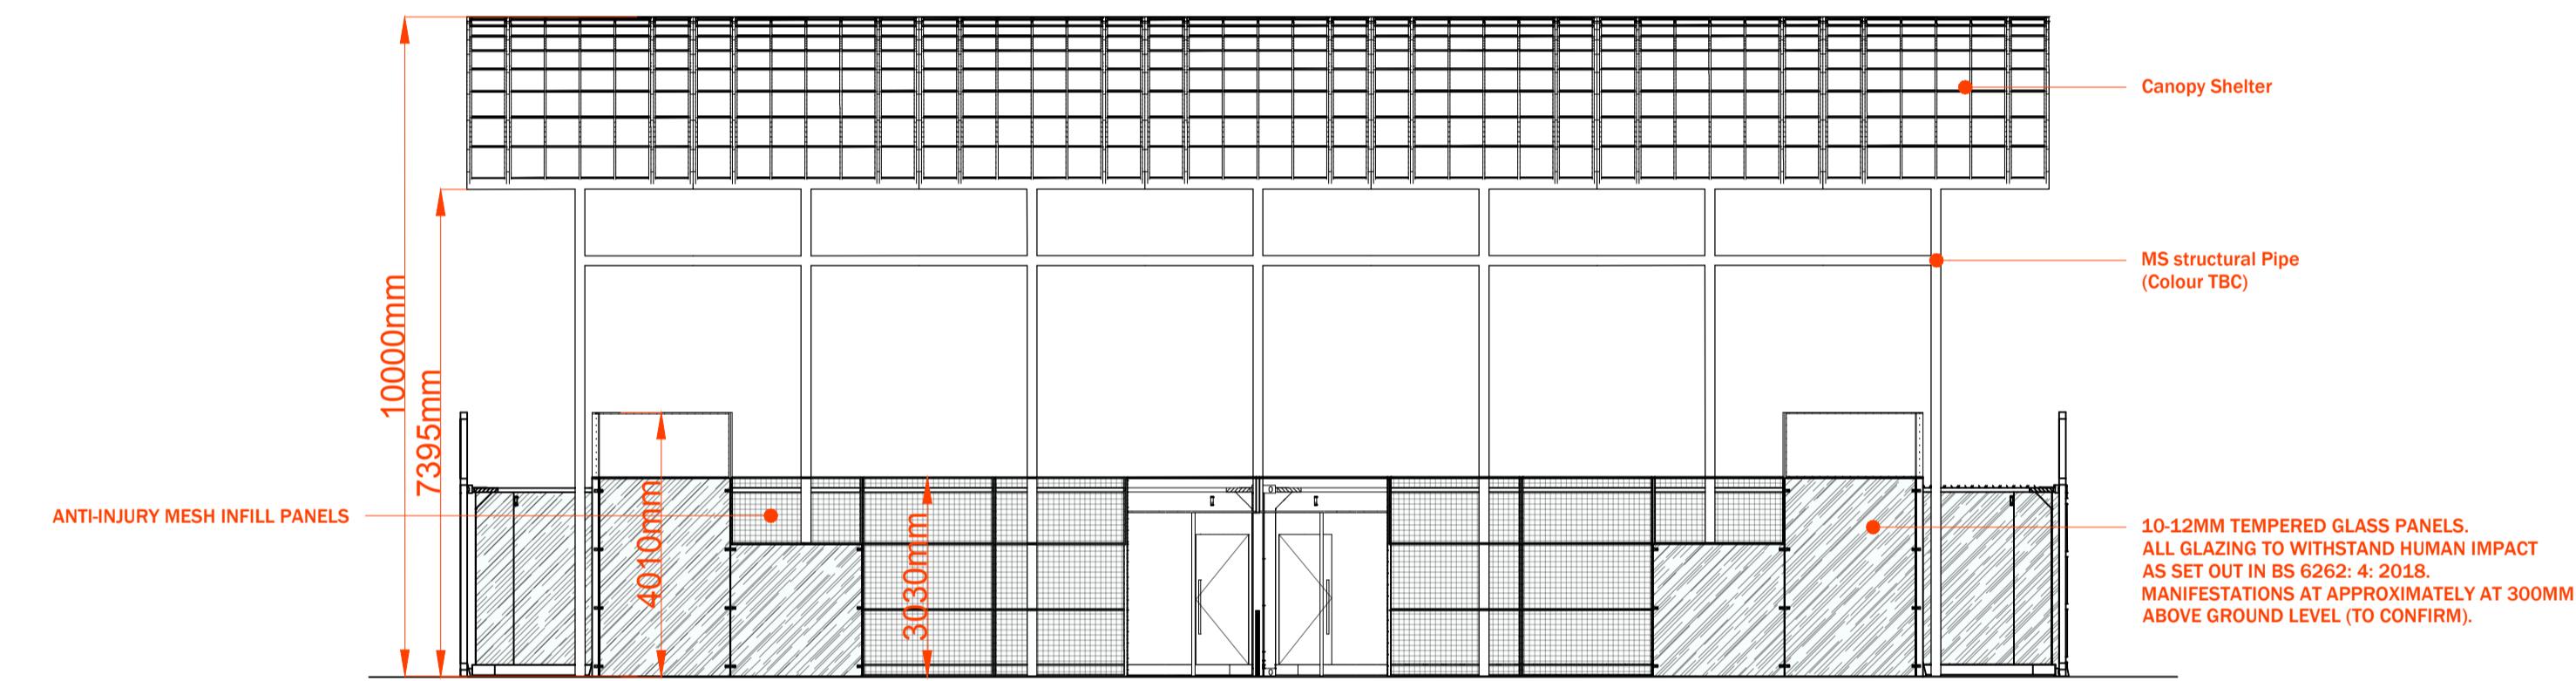

Proposed Section AA

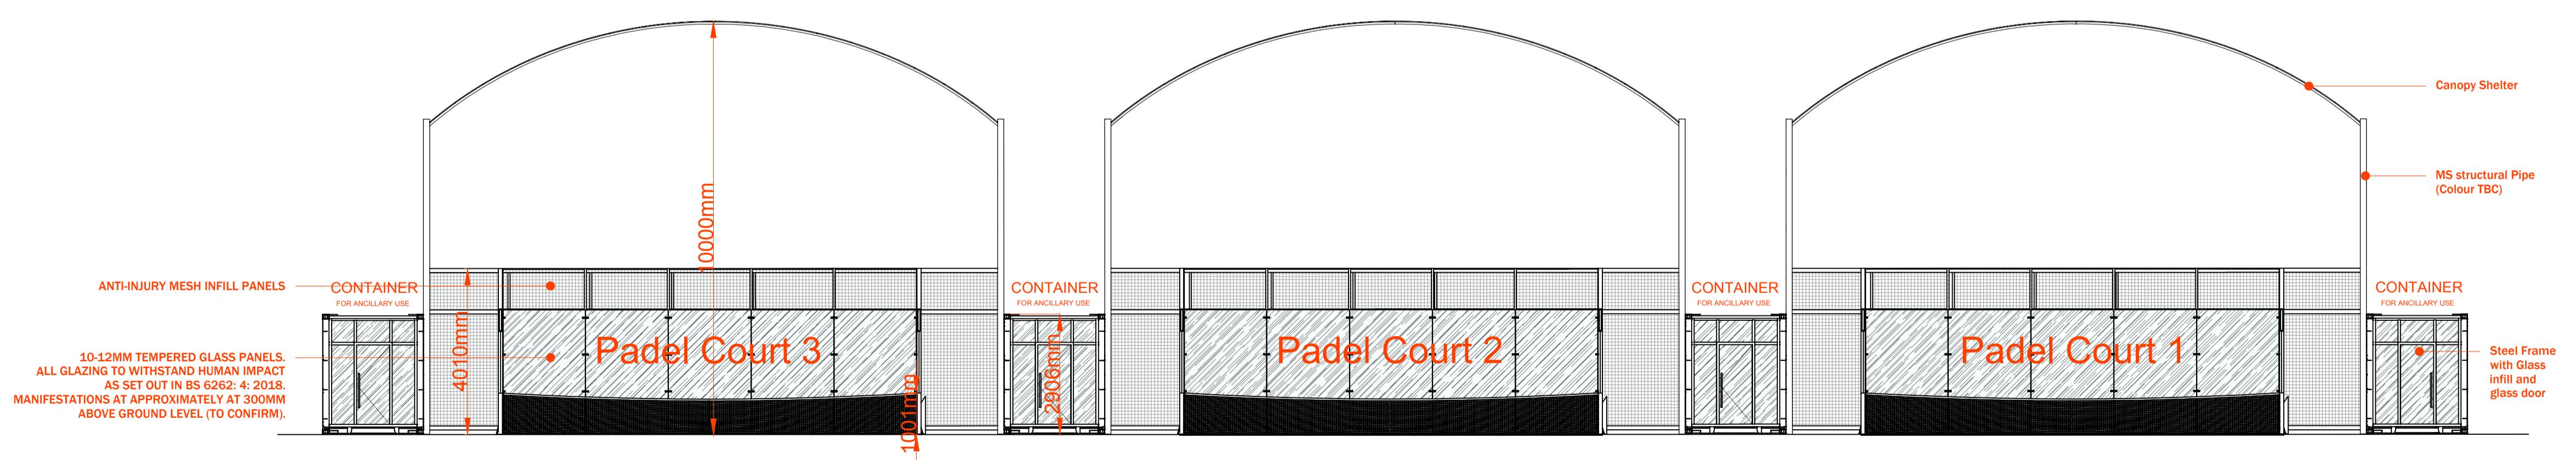

Proposed Section BB

Scale 1:100

0 5m 10m

Sheet size A1