

SCHEDULE OF FINISHES

BASE: PERMEABLE BASE CONSTRUCTION WITH PERVIOUS ASPHALT FINISH (COLOUR TBC)

COURT ENCLOSURE: STEEL FRAME WITH GLASS INFILL TO LOWER PANELS AND MESH INFILL TO UPPER PANELS

CANOPY: Hot Galvanised Steel Frame Structure
Heavy duty Quality 610g/m² PVC Cover

COLOUR - WHITE WITH MATTE EXTERIOR FINISH.

SHEET NO.

A1.6

DRAWING TITLE
PROPOSED ELEVATIONS

SCALE Site Plan: 1:100

LEGEND

NOTES
1 This drawing is not for construction
2 All Dimensions are in millimeters
3 Dimensions are not to be scaled directly from drawings

REVISIONS

1 23/02/25


PROJECT NO. 250222-1

DATE 25/08/25


Project

Hayes And Yeading United Football Club,
Beaconsfield Road, Hayes,
Hillingdon, UB4 0SL

Sheet size A1

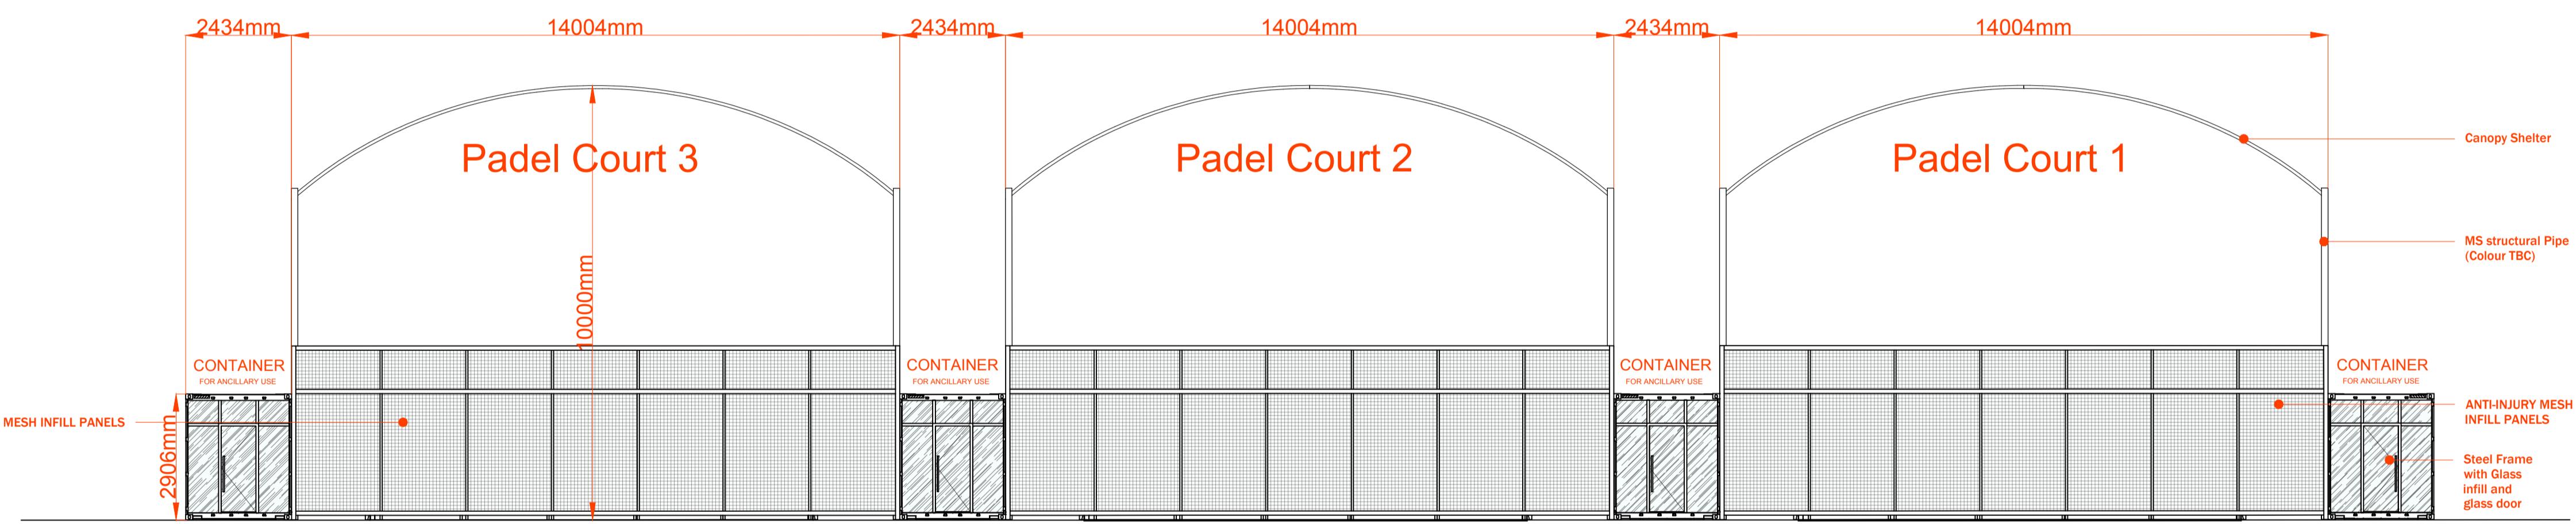

Proposed North Elevation

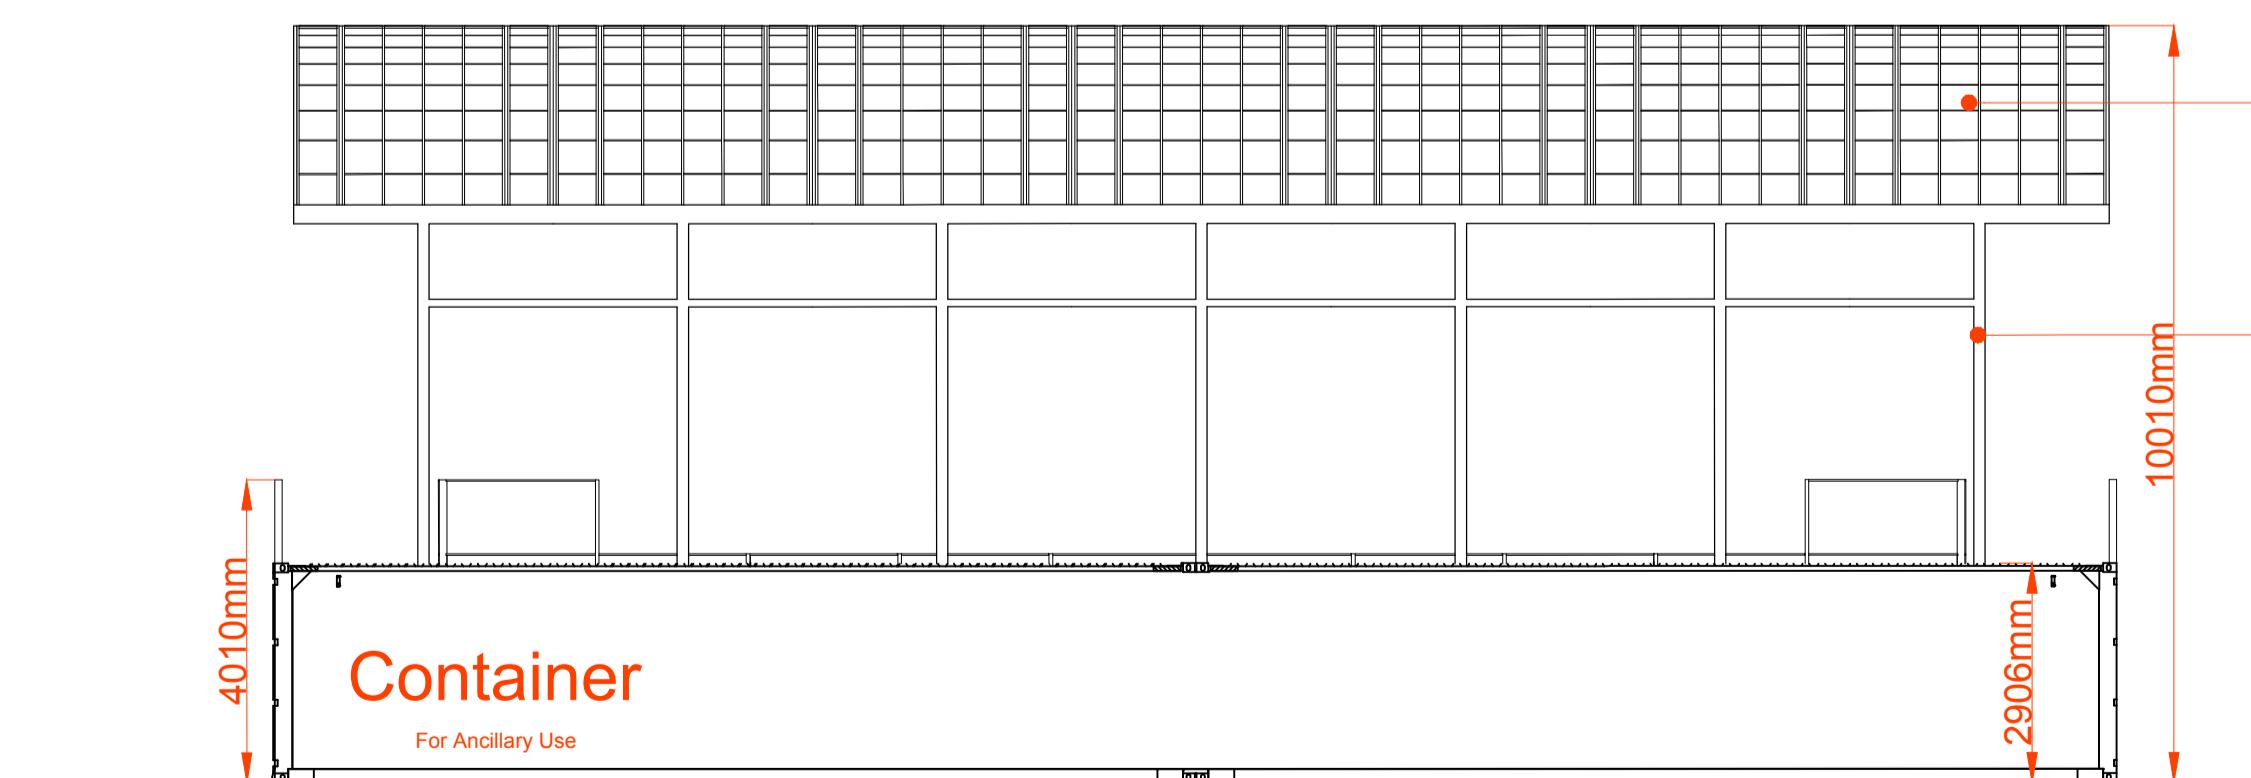

Proposed West Elevation

Scale 1:100

