


This drawing contains critical information in
colour. To ensure this information is legible,
only print or copy this drawing in full colour.

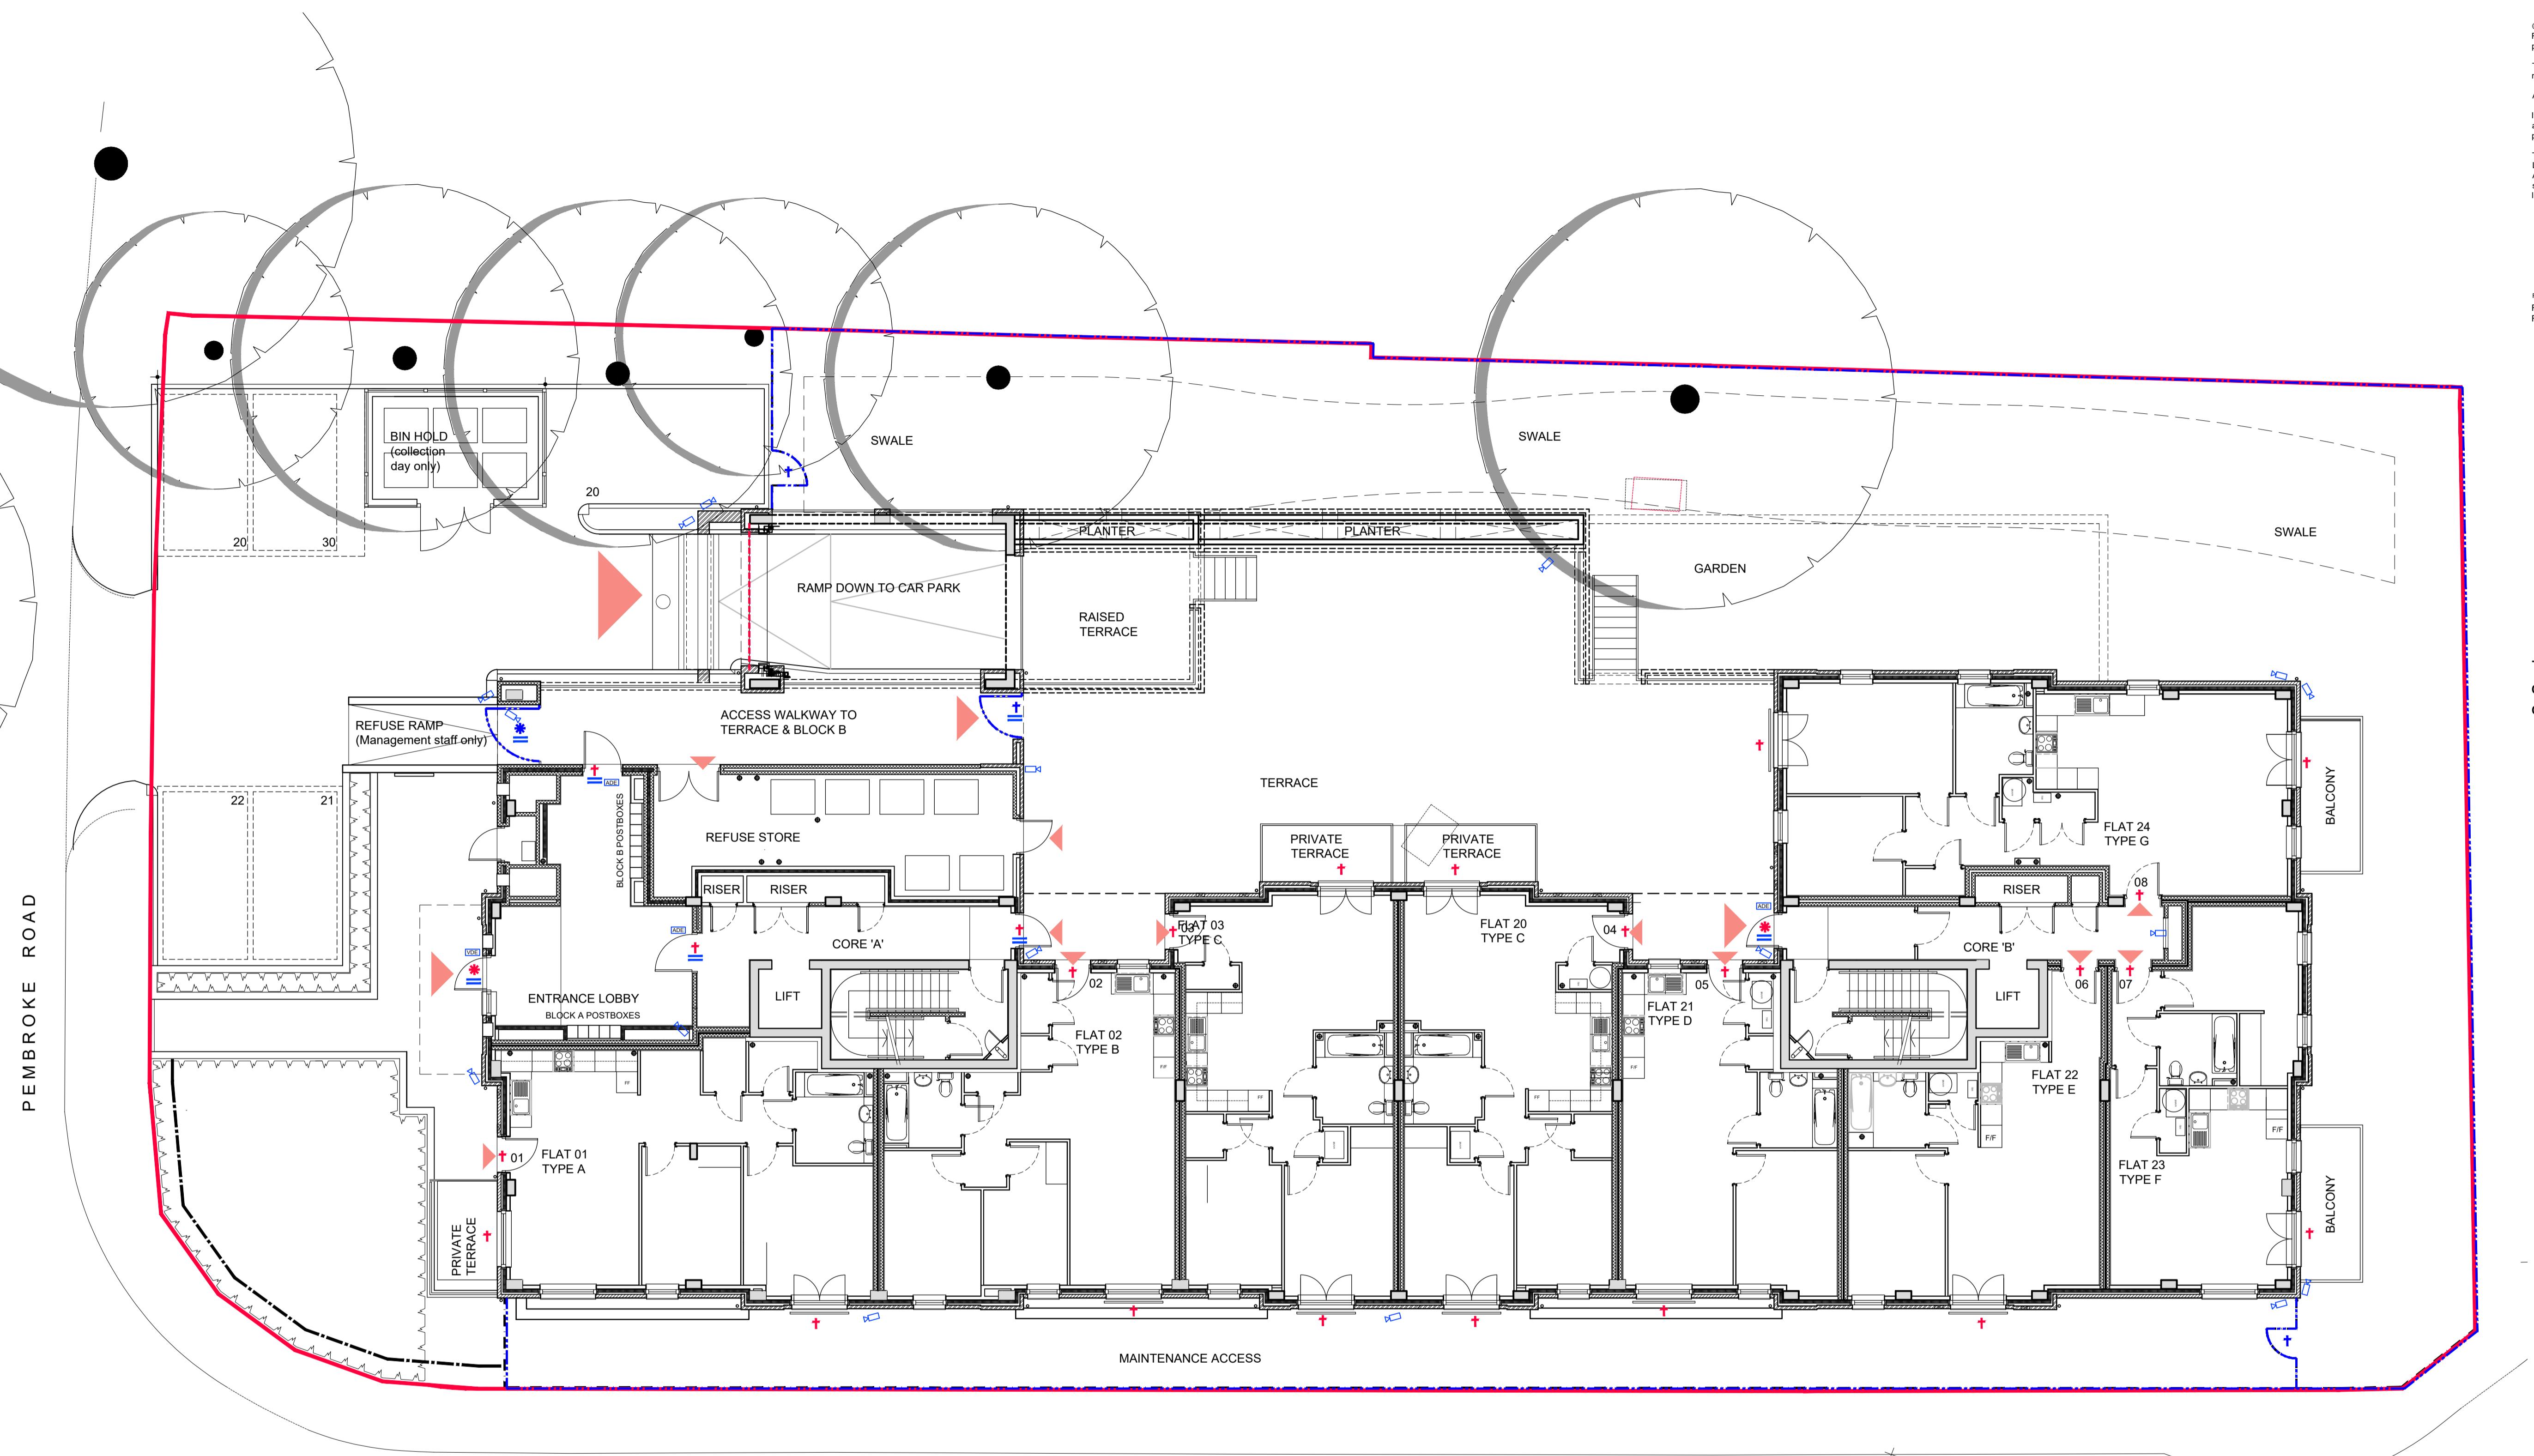

FANUC HOUSE



Mountford Pigott

1 STATION APPROACH, RUISLIP
SECURED BY DESIGN - SITE PLAN
2088-P33 A

SCALE 1:100 @ A1
DRAWN BY JM

JULY 2020