


REVISIONS	DATE	DRW	REV
SITE BOUNDARY ADDED	18/04/18	JM	A
BALCONIES TO 'COURTYARD' AMENDED	01/05/18	JM	B
APARTMENT SIZES WEST ELE			
WINDOWS & BALCONY SIZE AMENDED			
APARTMENT SIZES ADDED	19/10/18	JM	D
PLOT Nos UPDATED TO FLAT Nos	04/05/20	JM	E
FLAT Nos REVERTED TO PLOT Nos	02/07/20	JM	F
SMOKE SHAFTS ADDED	26/08/20	JM	G
BEDROOMS / BEDSPACES CLARIFIED	26/10/20	JM	H

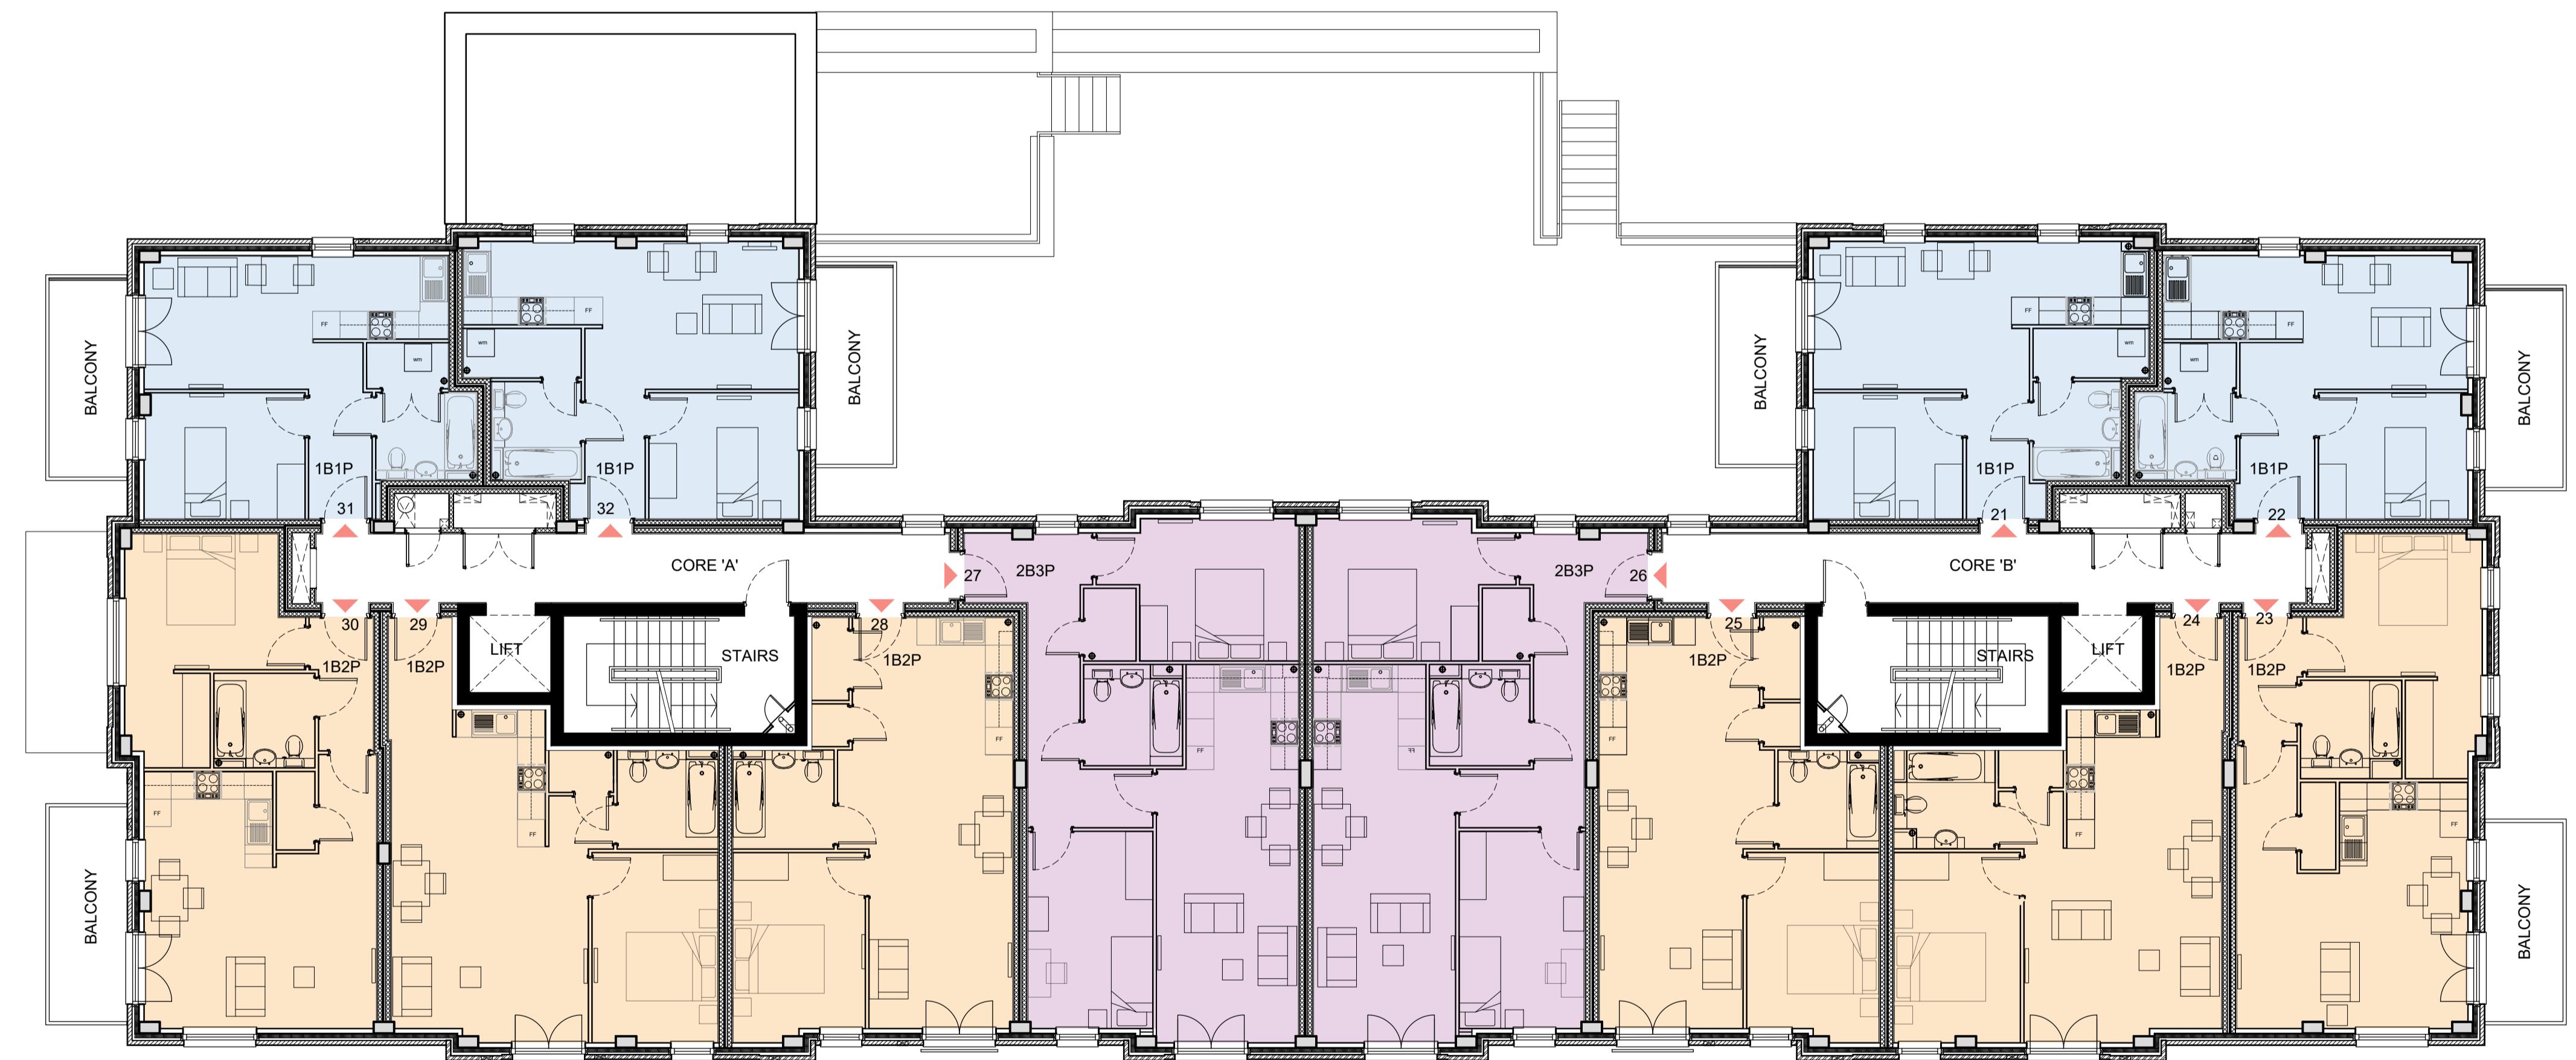

SECOND FLOOR PLAN
1:100 @ A1

0 1m 2m 3m 4m 5m

FANUC HOUSE



MountfordPigott
Protect. Masterplanning. Design

1 STATION APPROACH, RUISLIP
SECOND FLOOR PLAN
2088-P13 H

SCALE 1:100 @ A1 MAR 2018
DRAWN BY JM