

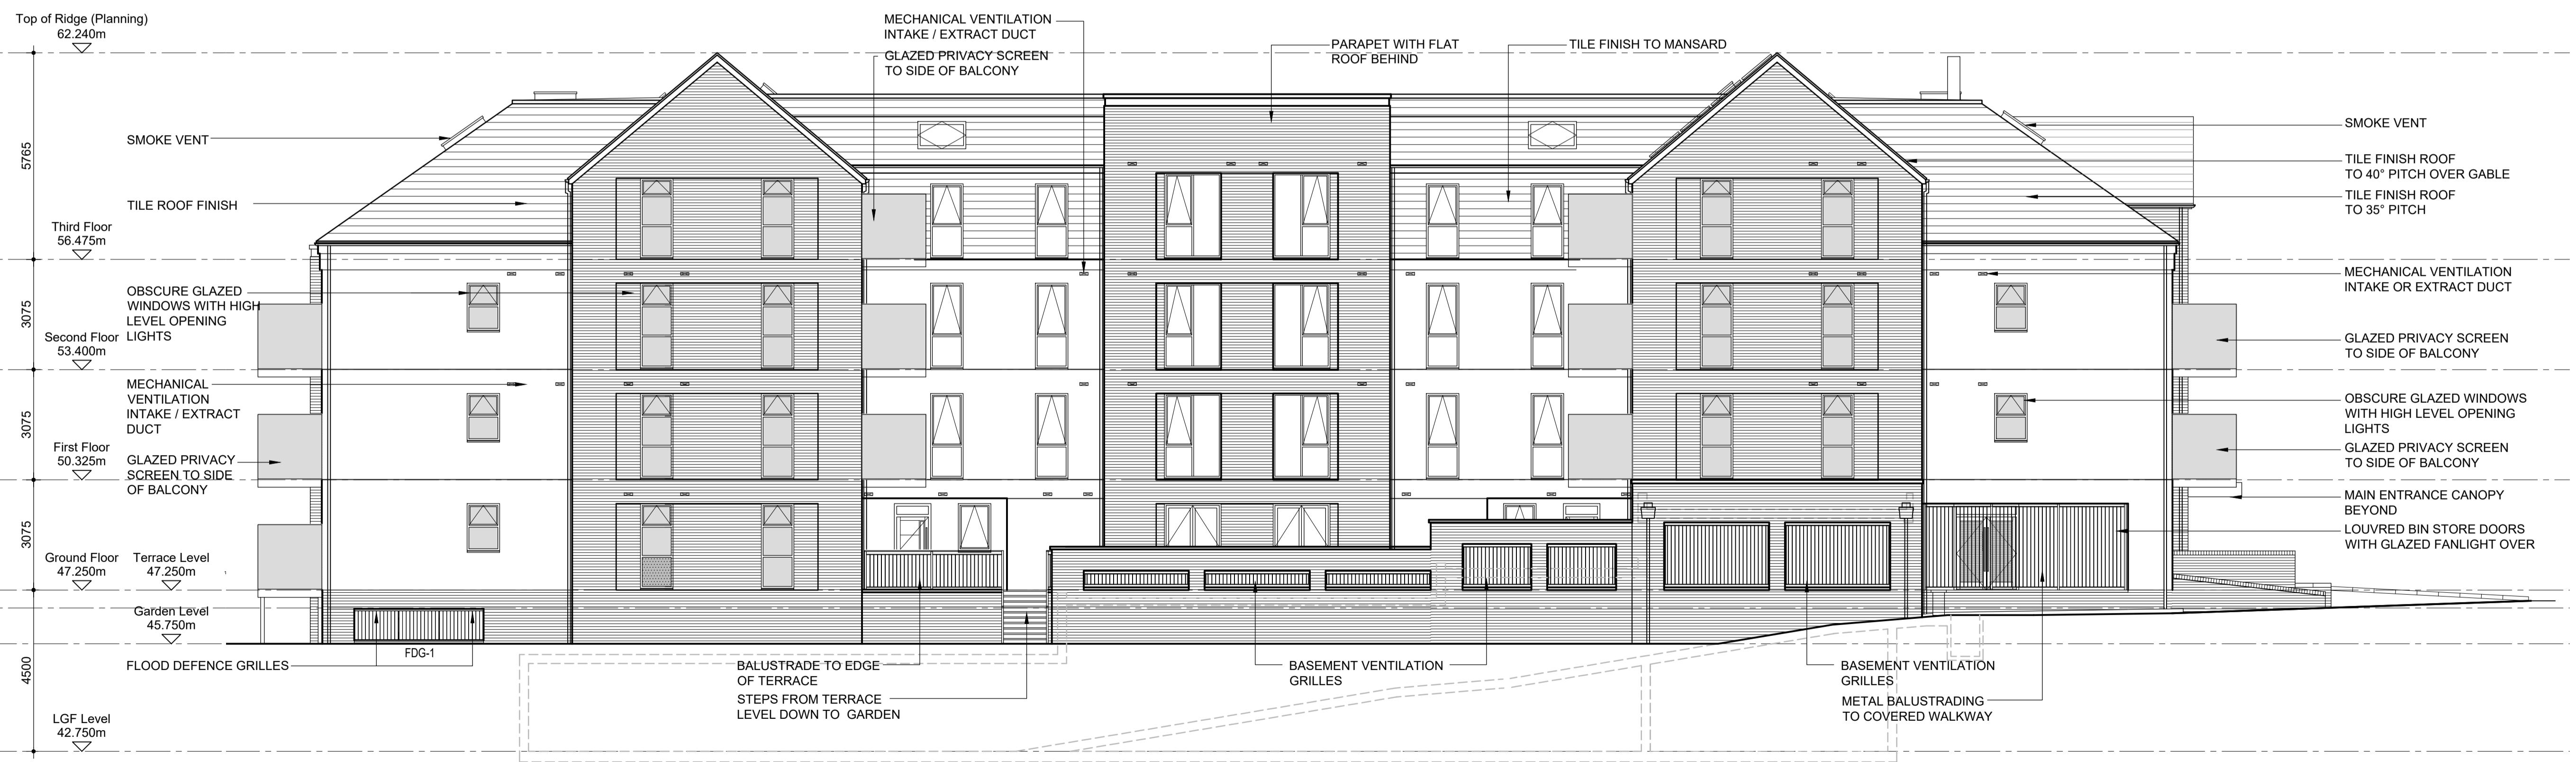


REVISIONS	DATE	DRW	REV
FLOOD WATER GRILLES AMENDED	01/05/18	JM	A
RIDGE LEVEL AMENDED	05/06/18	JM	B
WINDOWS TO EAST ELEVATION AMENDED	22/06/18	JM	C
TERRACE STEPS AMENDED	24/07/18	JM	D
ROOF FINISH AMENDED	09/10/18	JM	E
ROOF LIGHTS, ANNOTATION ADDED	26/08/20	JM	F
ROOGLIGHTS OMITTED FROM SOUTH ROOF	26/10/20	JM	G

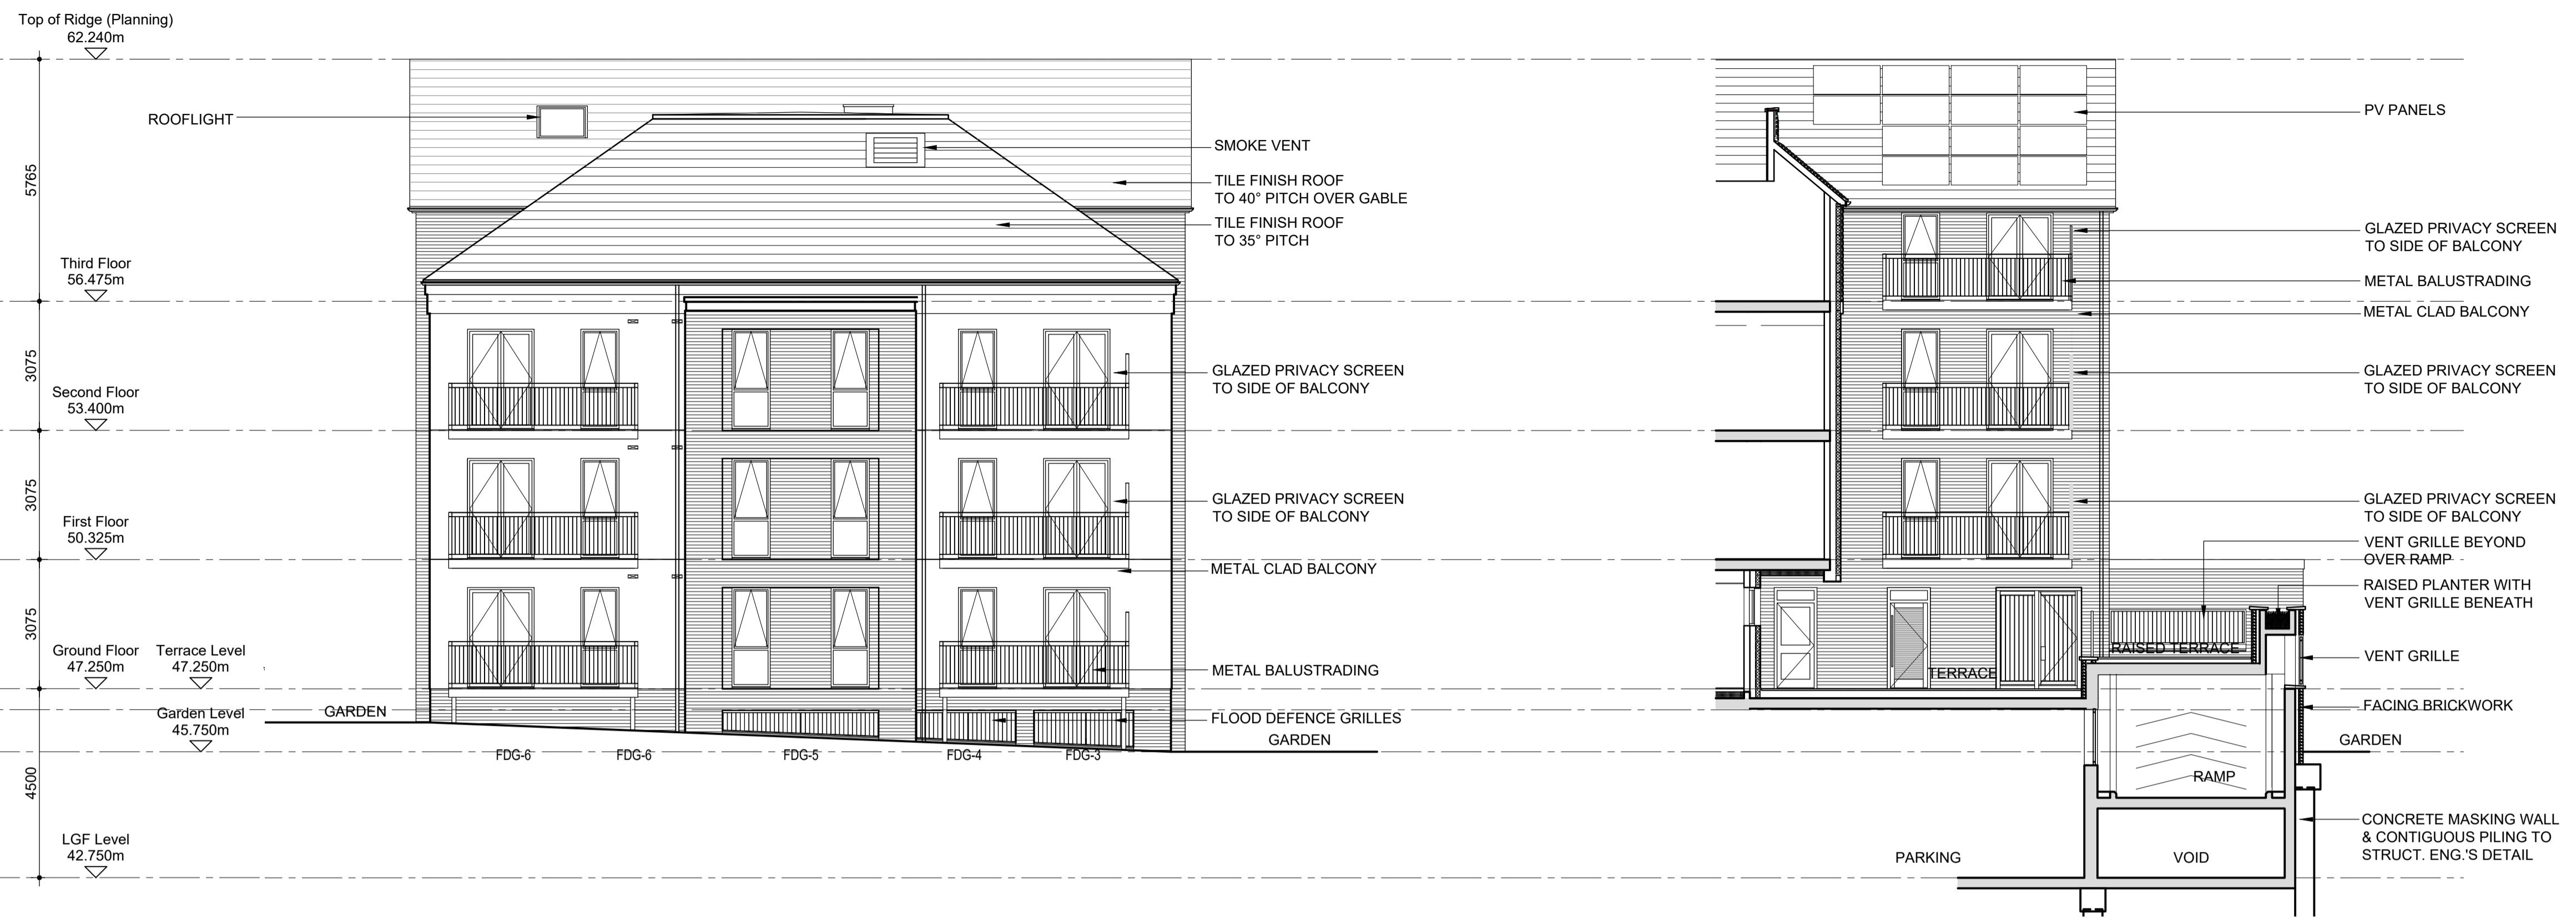

FANUC HOUSE

 

MountfordPigott

1 STATION APPROACH, RUISLIP
SOUTH & EAST ELEVATIONS
2088-P17 G

SCALE 1:100 @ A1
DRAWN BY DD
MAR 2018