


REVISIONS	DATE	DRW	REV
SITE BOUNDARY ADDED	18/04/18	JM	A
BALCONIES TO 'COURTYARD' AMENDED	01/05/18	JM	B
WEST ELE WINDOWS & BALCONY SIZE AMENDED	02/05/18	JM	C
APARTMENT KEY ADDED	19/10/18	JM	D
PLOT Nos UPDATED TO FLAT Nos	04/05/20	JM	E
FLAT Nos REVERTED TO PLOT Nos	02/07/20	JM	F
FLAT Nos 33, 34, 39, 40 AMENDED	26/08/20	JM	G
FLAT Nos 34 & 39 AMENDED	26/10/20	JM	H
ROOF SPACE STORAGE ADDED TO FLAT 34 & 39	05/11/20	JM	J

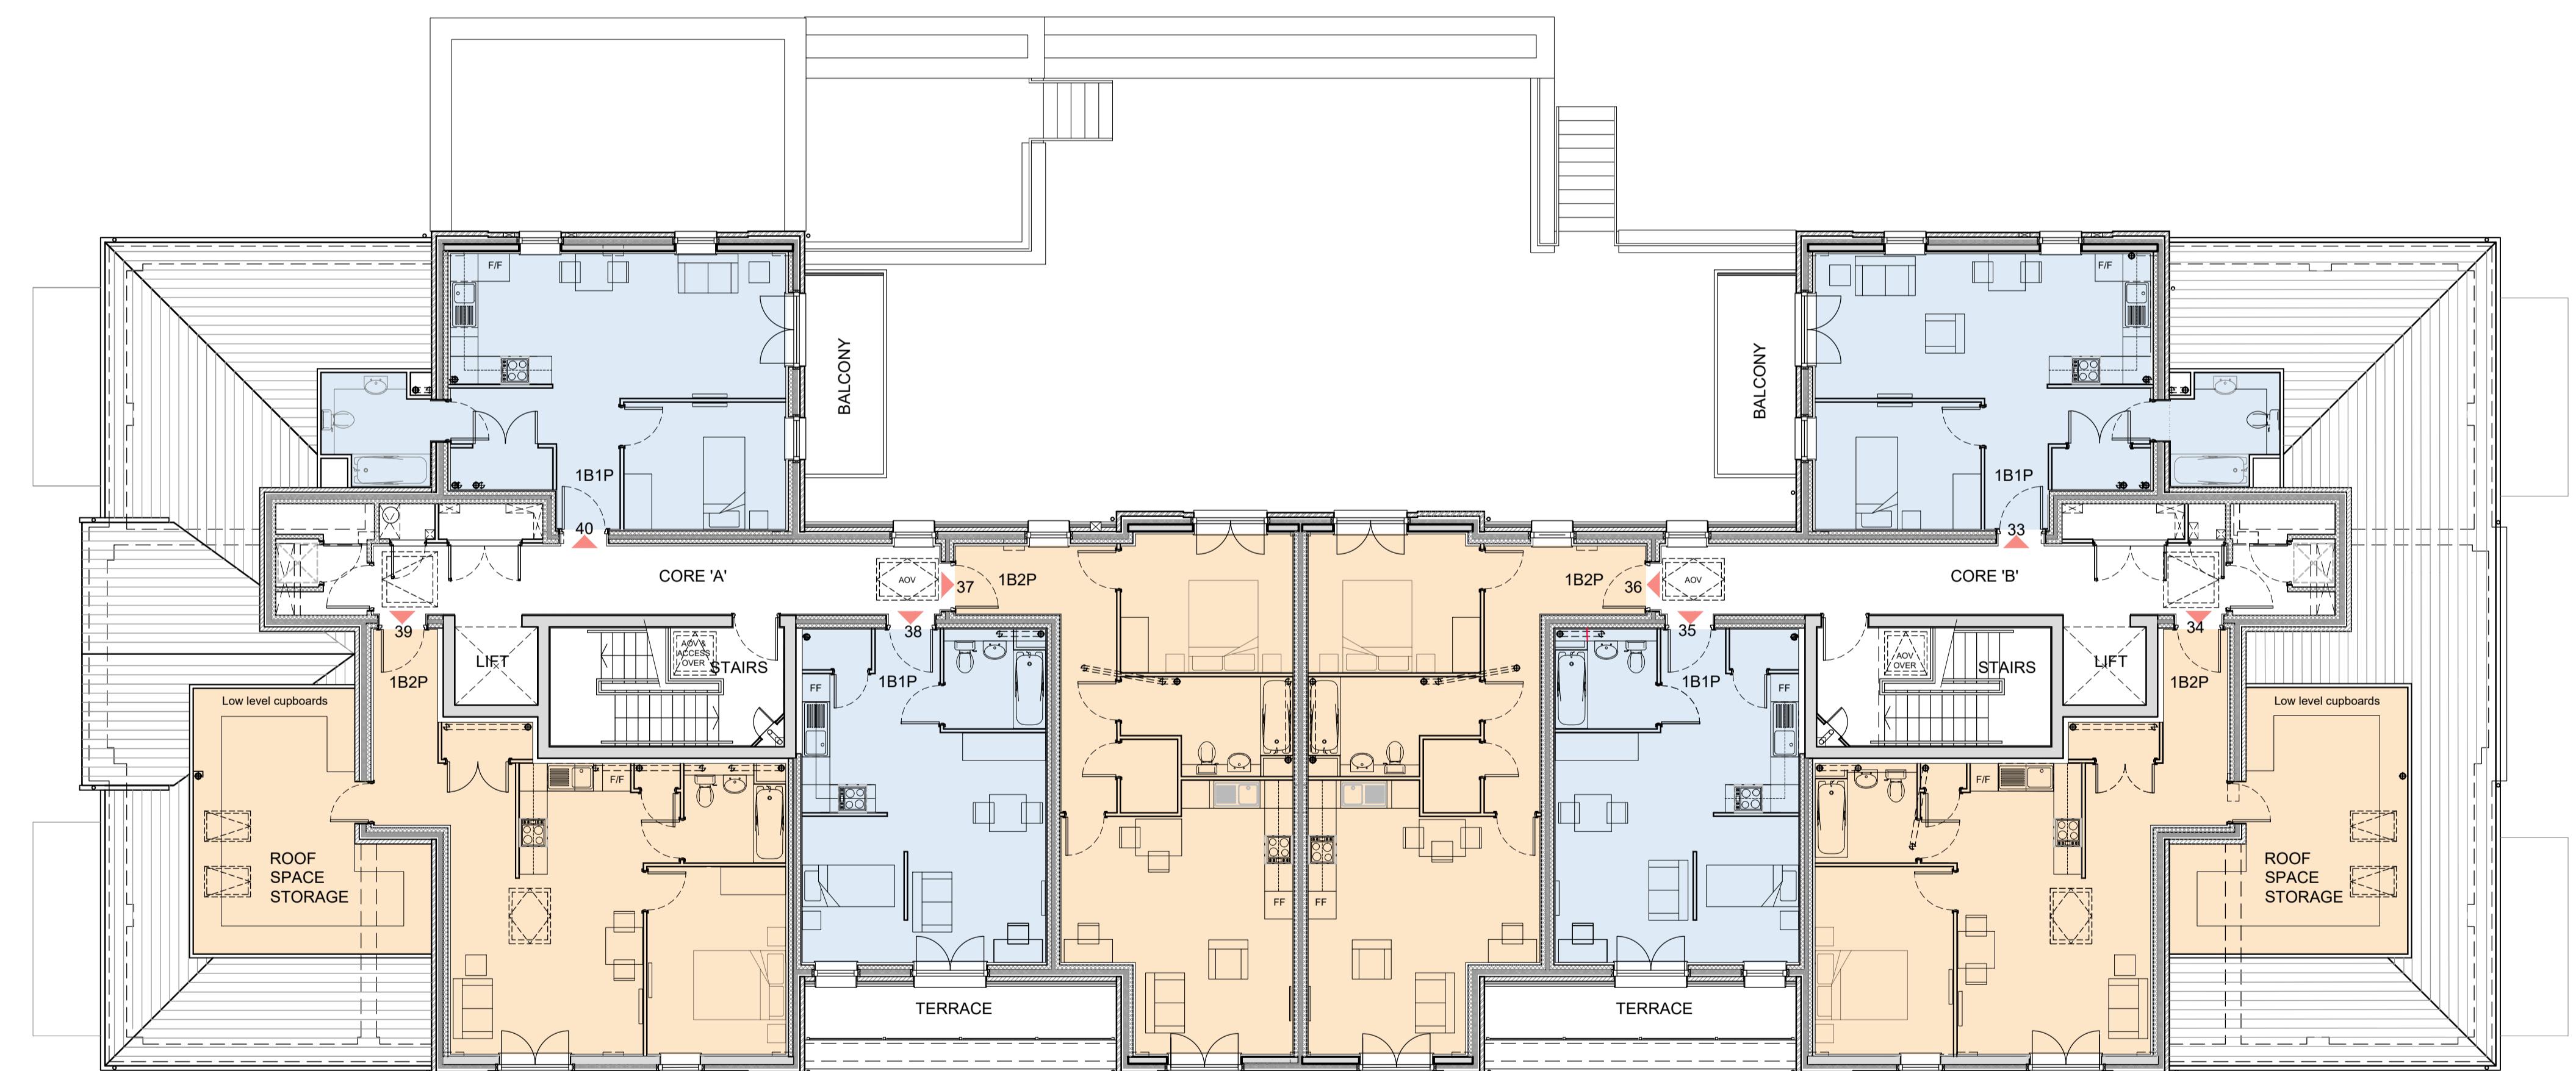

THIRD FLOOR PLAN
1:100 @ A1

0 1m 2m 3m 4m 5m

FANUC HOUSE



MountfordPigott
Architects Masterplanners Design

1 STATION APPROACH, RUISLIP
THIRD FLOOR PLAN
2088-P14 J

SCALE 1:100 @ A1 MAR 2018
DRAWN BY JM